
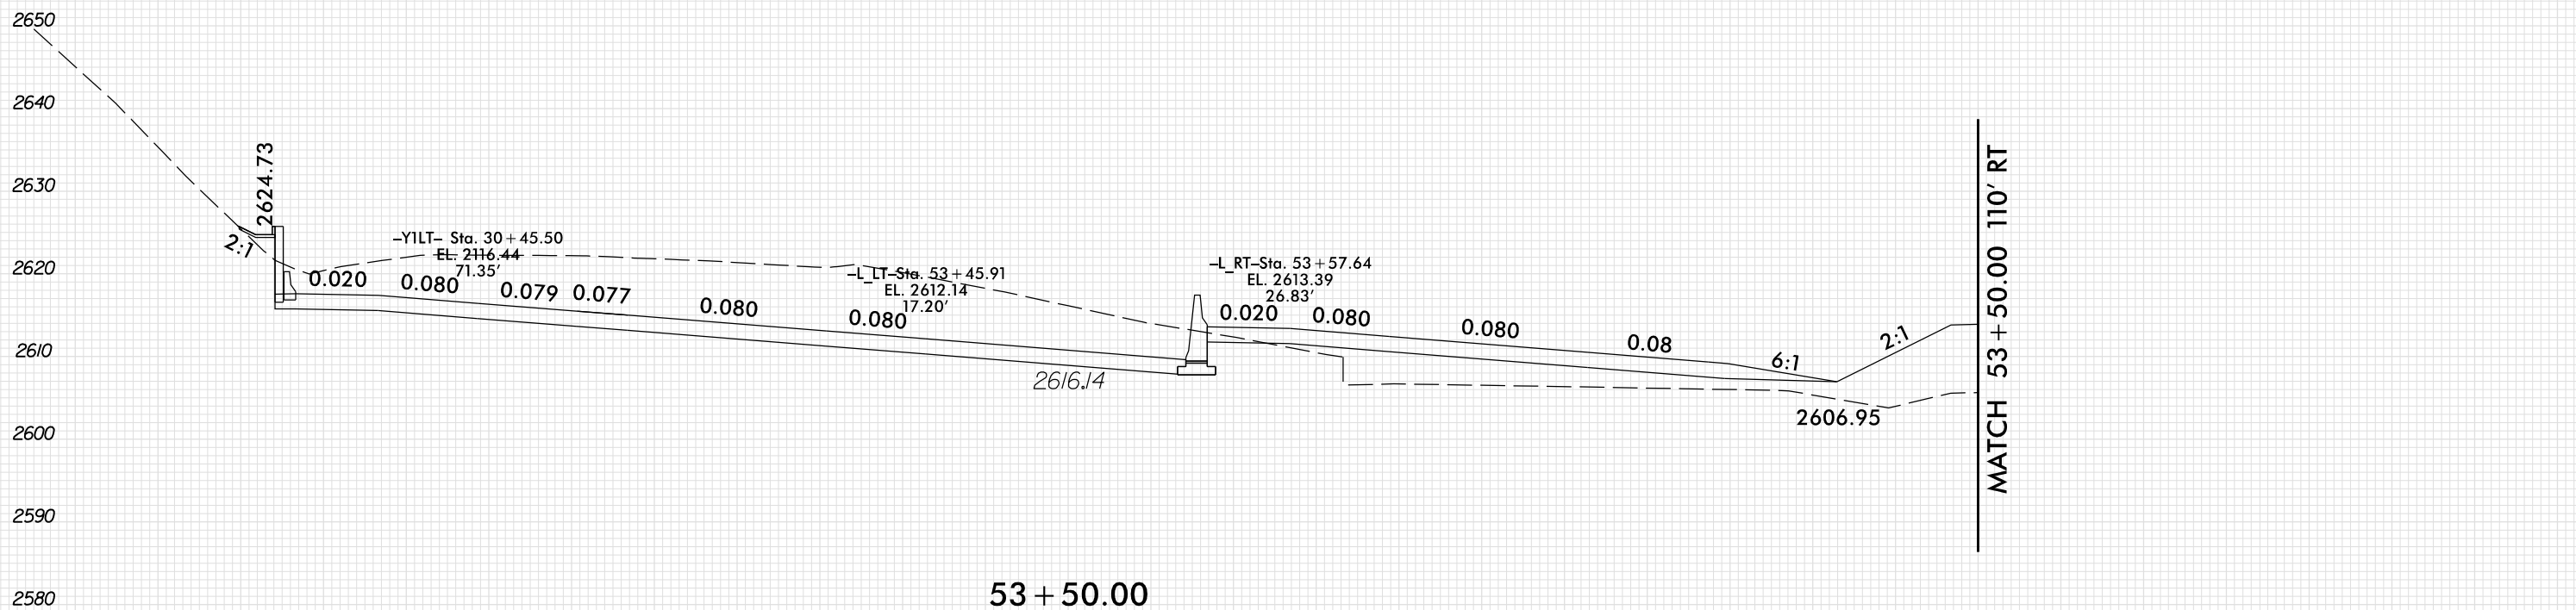



120 110 100 90 80 70 60 50 40 30 20 10 0 10 20 30 40 50 60 70 80 90 100 110 120 130 140 150 160 170 180

2690 2680 2670 2660 2650 2640 2630 2620 2610 2600 2590 2580

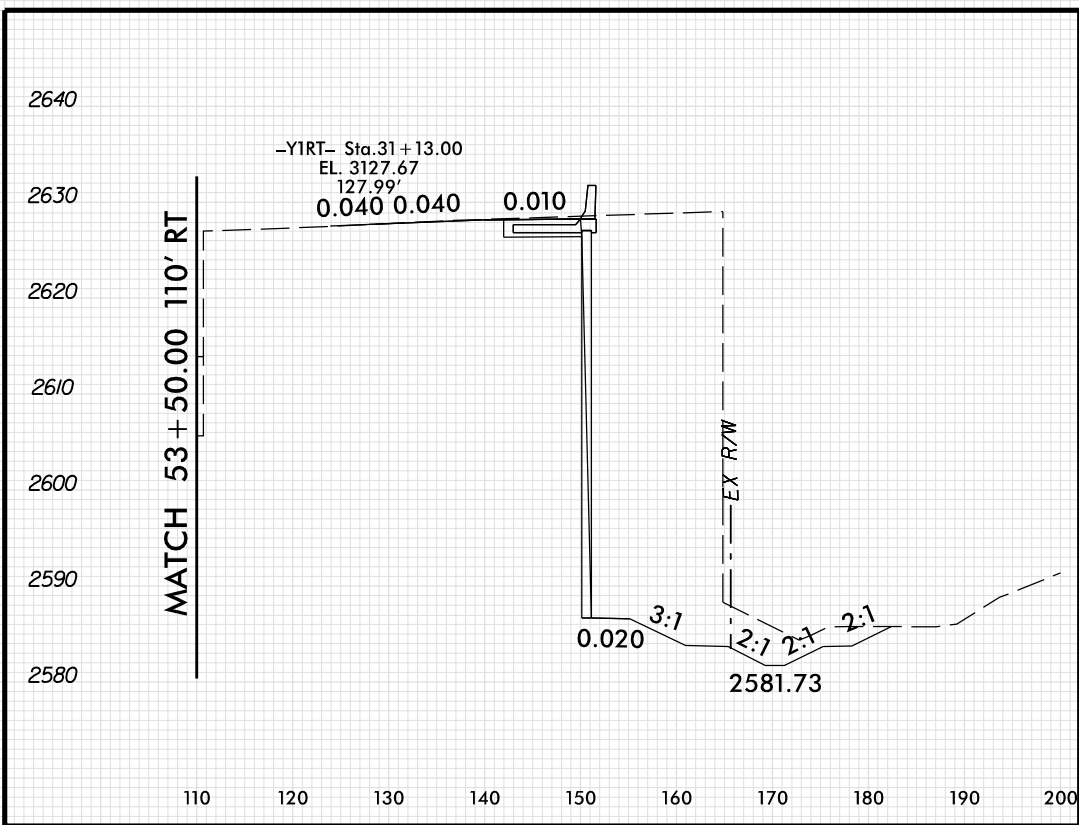

120 110 100 90 80 70 60 50 40 30 20 10 0 10 20 30 40 50 60 70 80 90 100 110 120 130 140 150 160 170 180

53 + 50.00

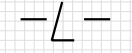

PLOT DRIVER: NCD01... PENTABLE: xpl_en_v8.tbl
USER: HBARE DATE: 1/13/2022 TIME: 12:57:42 PM
FILE: \