


120 110 100 90 80 70 60 50 40 30 20 10 0 10 20 30 40 50 60 70 80 90 100 110 120 130 140 150 160 170 180

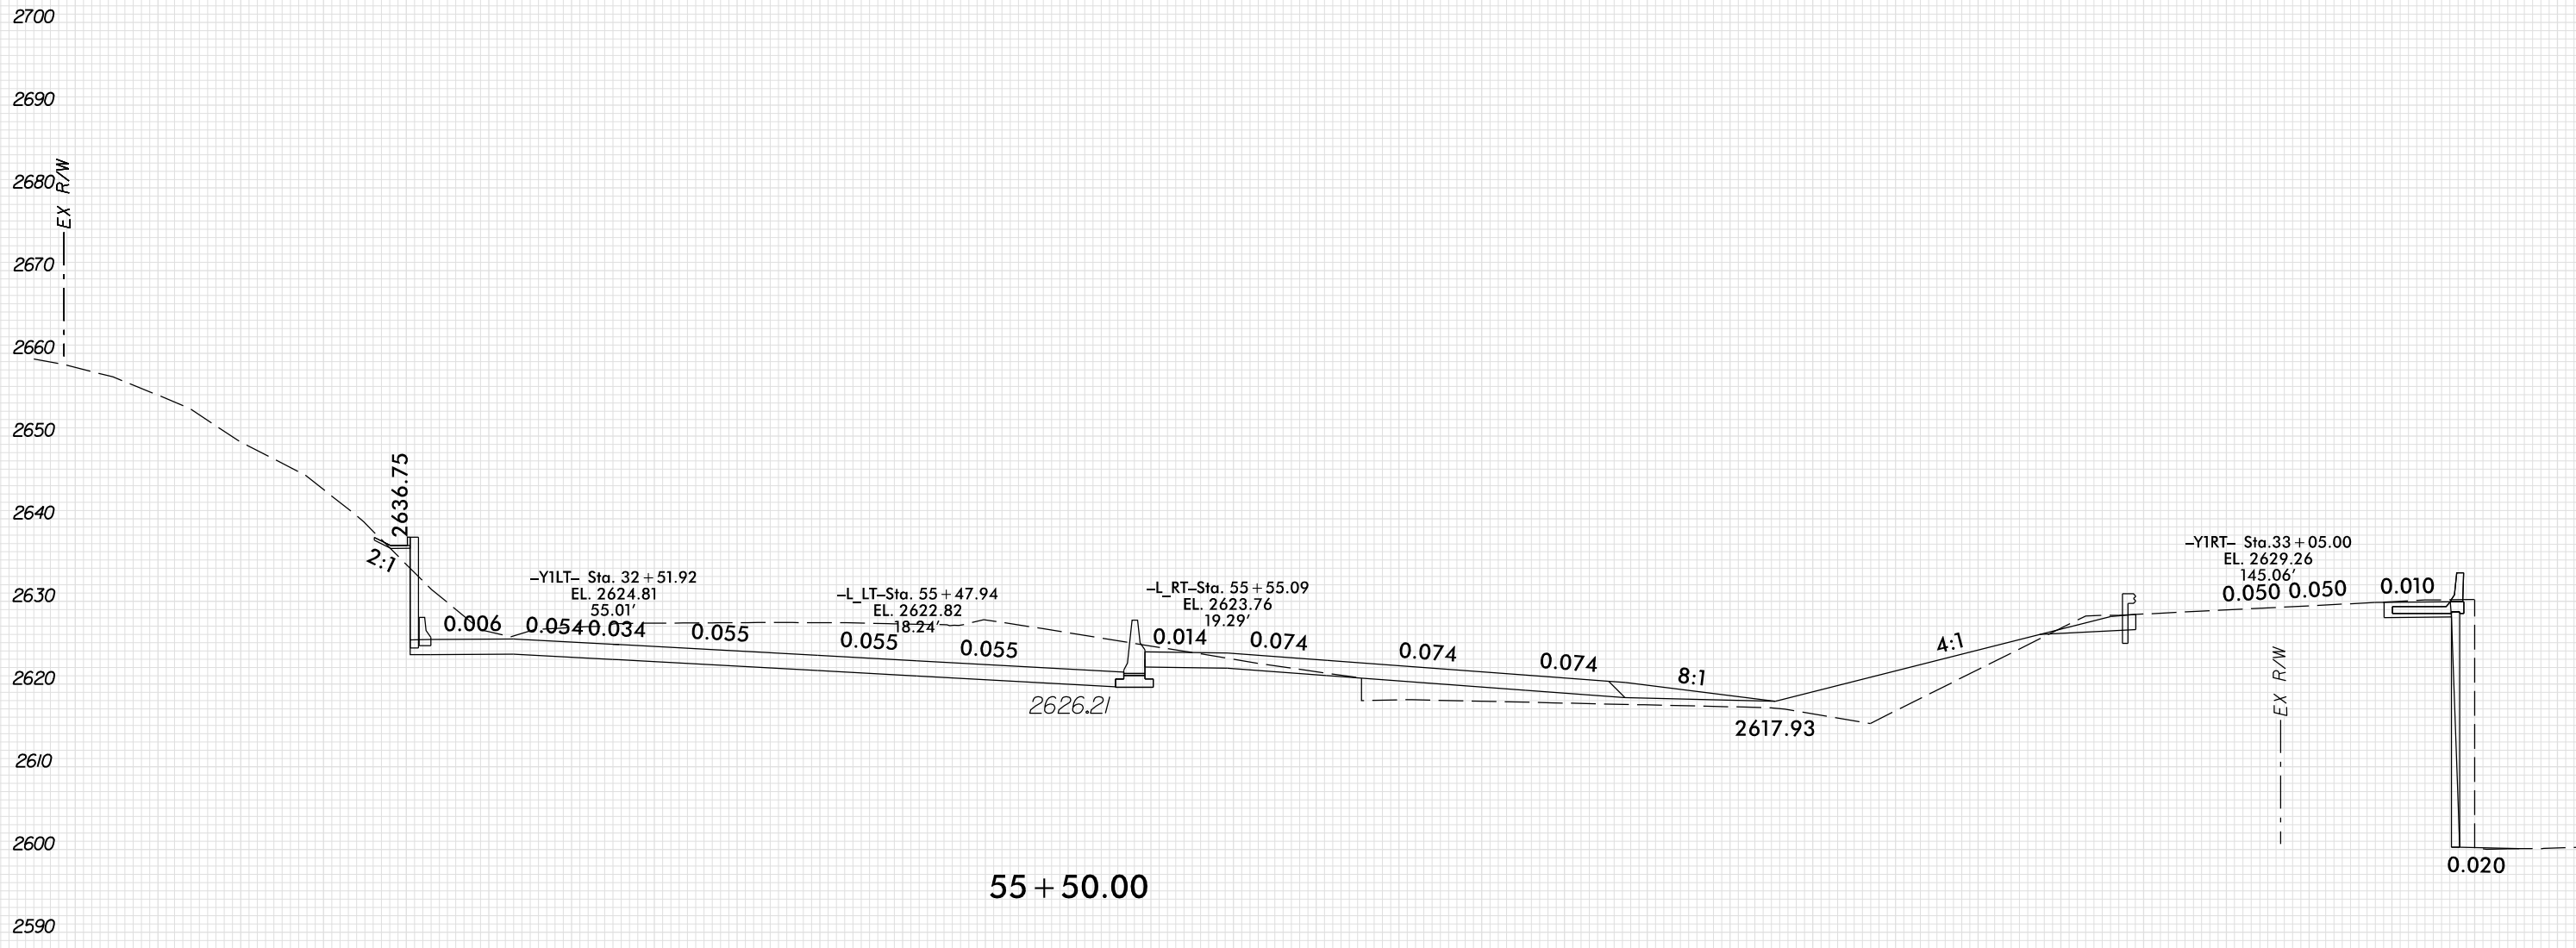

120 110 100 90 80 70 60 50 40 30 20 10 0 10 20 30 40 50 60 70 80 90 100 110 120 130 140 150 160 170 180

PLOT DRIVER: NCD01...  
USER: HBARE  
DATE: 1/13/2022  
TIME: 12:57:44 PM  
FILE: \