


0 5 10	PROJ. REFERENCE NO.	SHEET NO.
	B-3186/B-5898	X-66

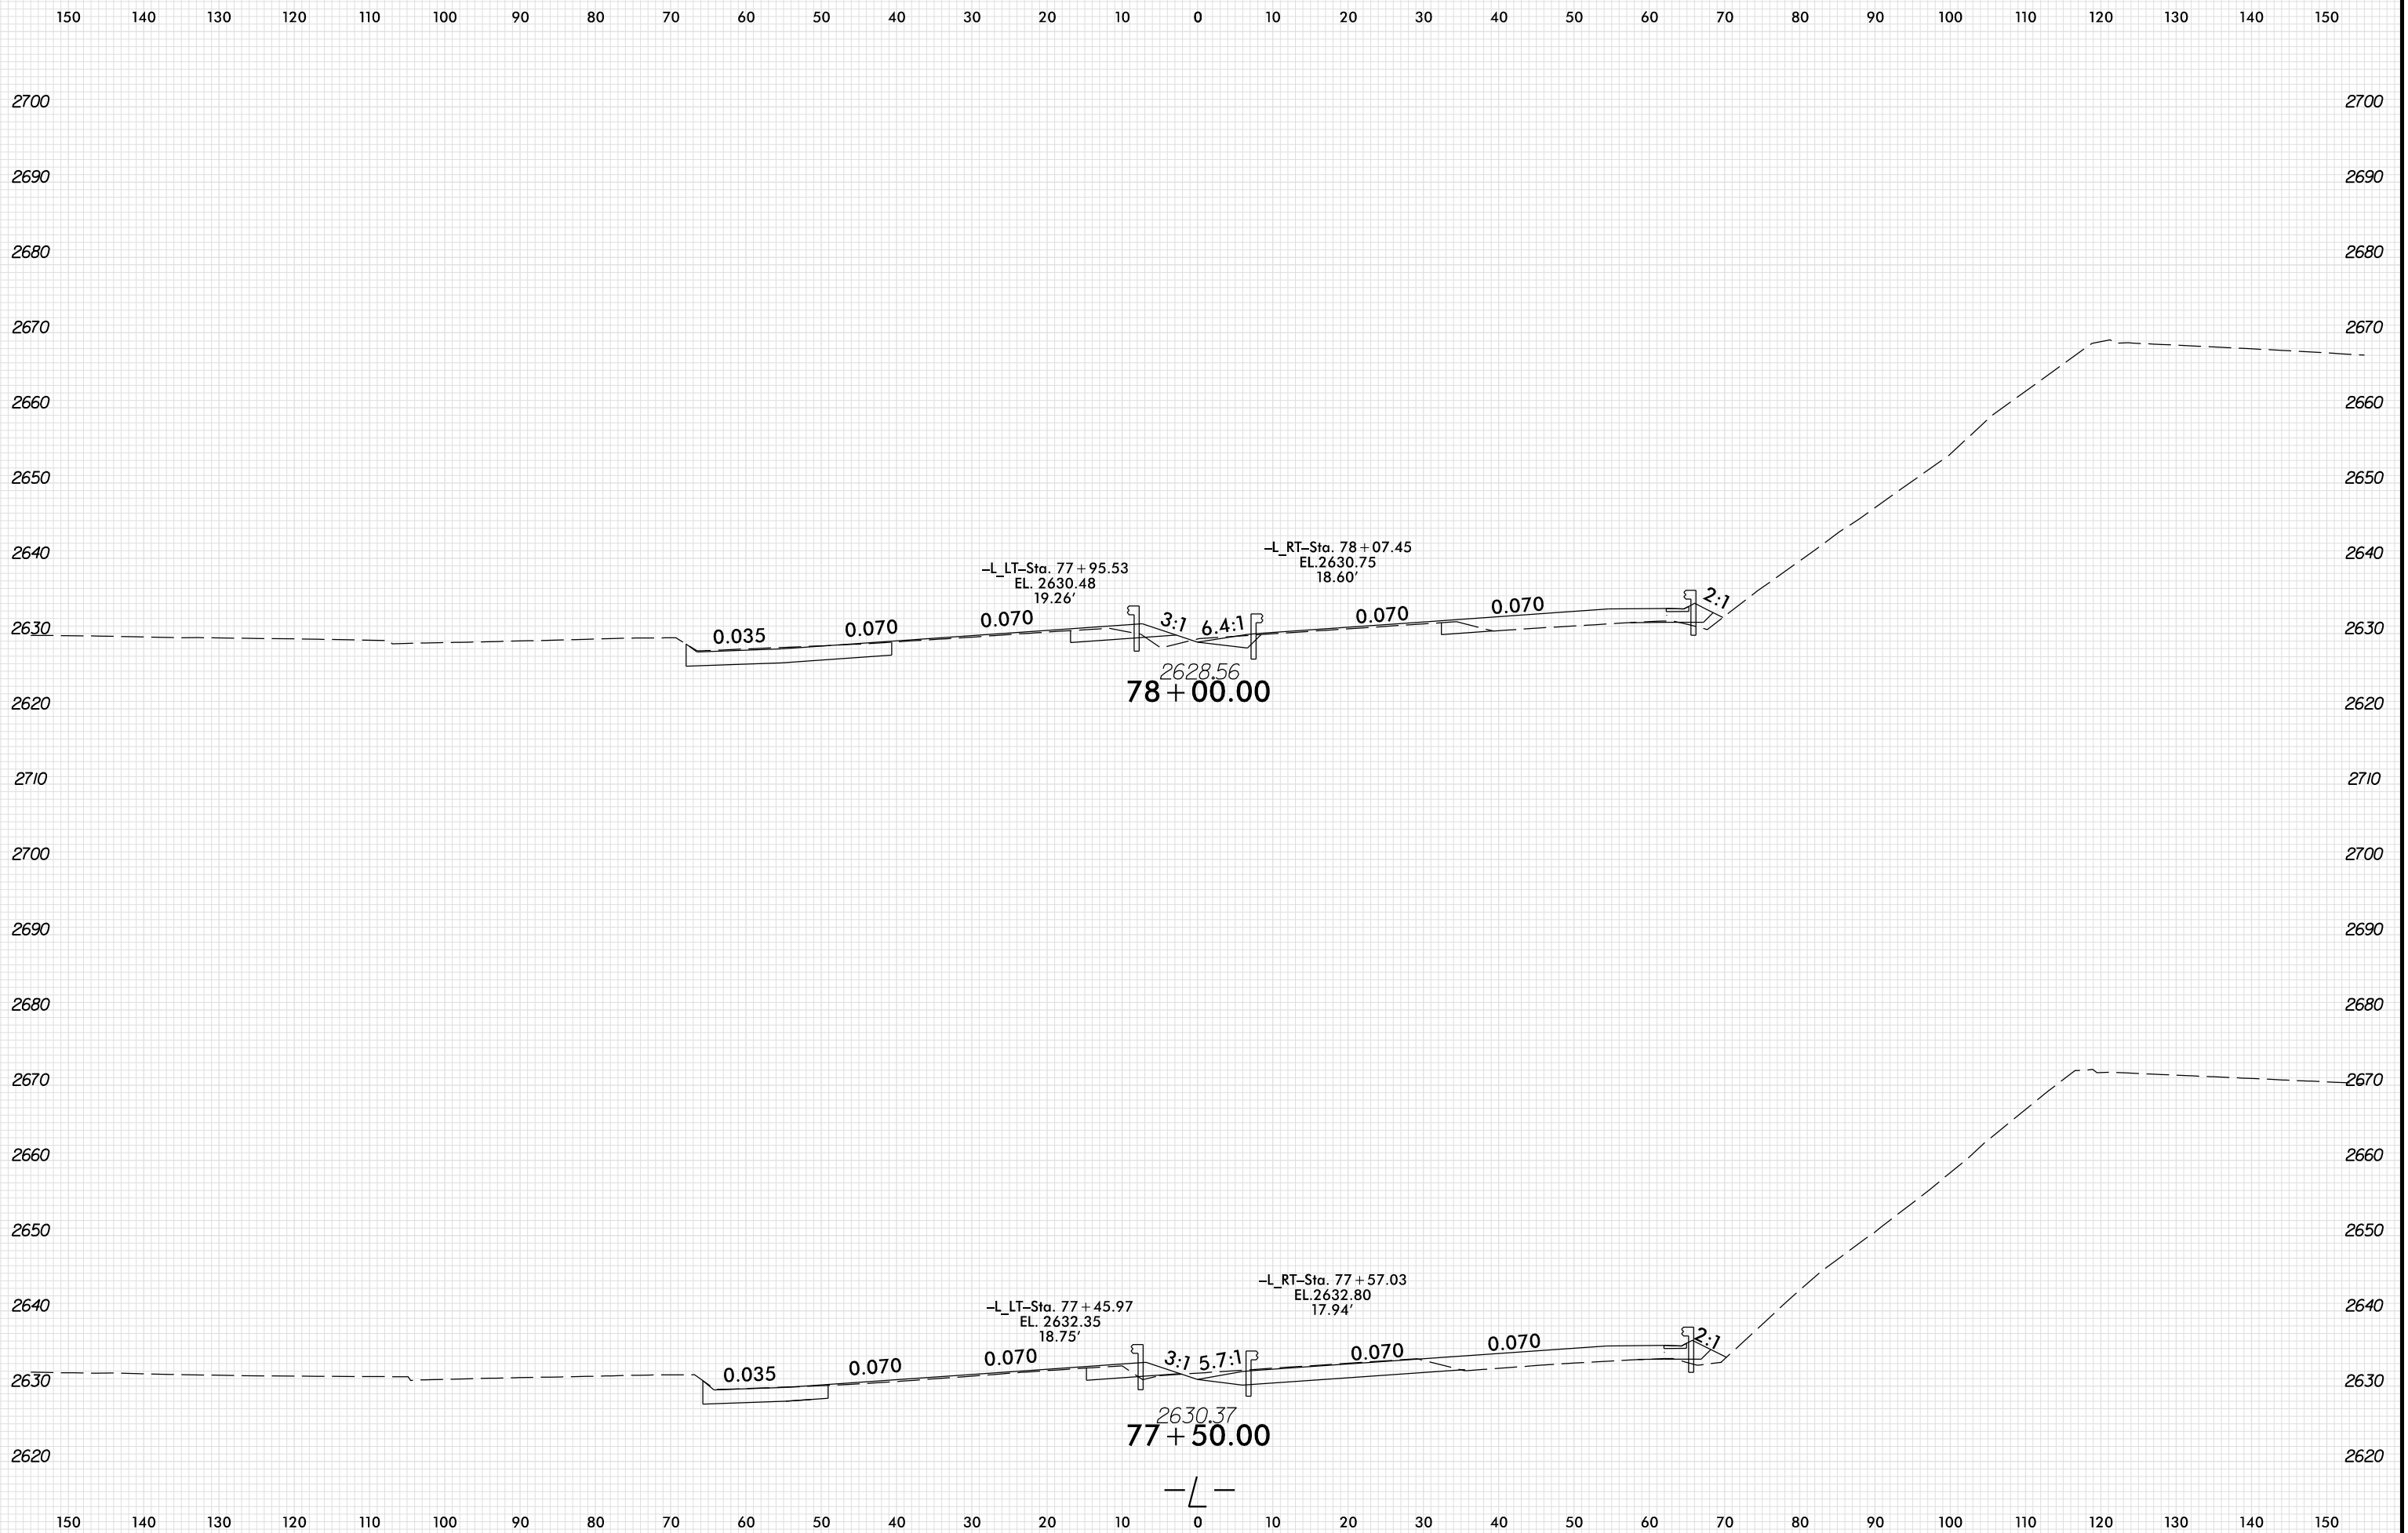

PLOT DRIVER: NCD01\_.pdf\_color\_eng\_100.plt  
 USER: HBARE  
 FILE: \

DATE: 1/13/2022  
 TIME: 12:57:52 PM

8/23/21