


150 140 130 120 110 100 90 80 70 60 50 40 30 20 10 0 10 20 30 40 50 60 70 80 90 100 110 120 130 140 150

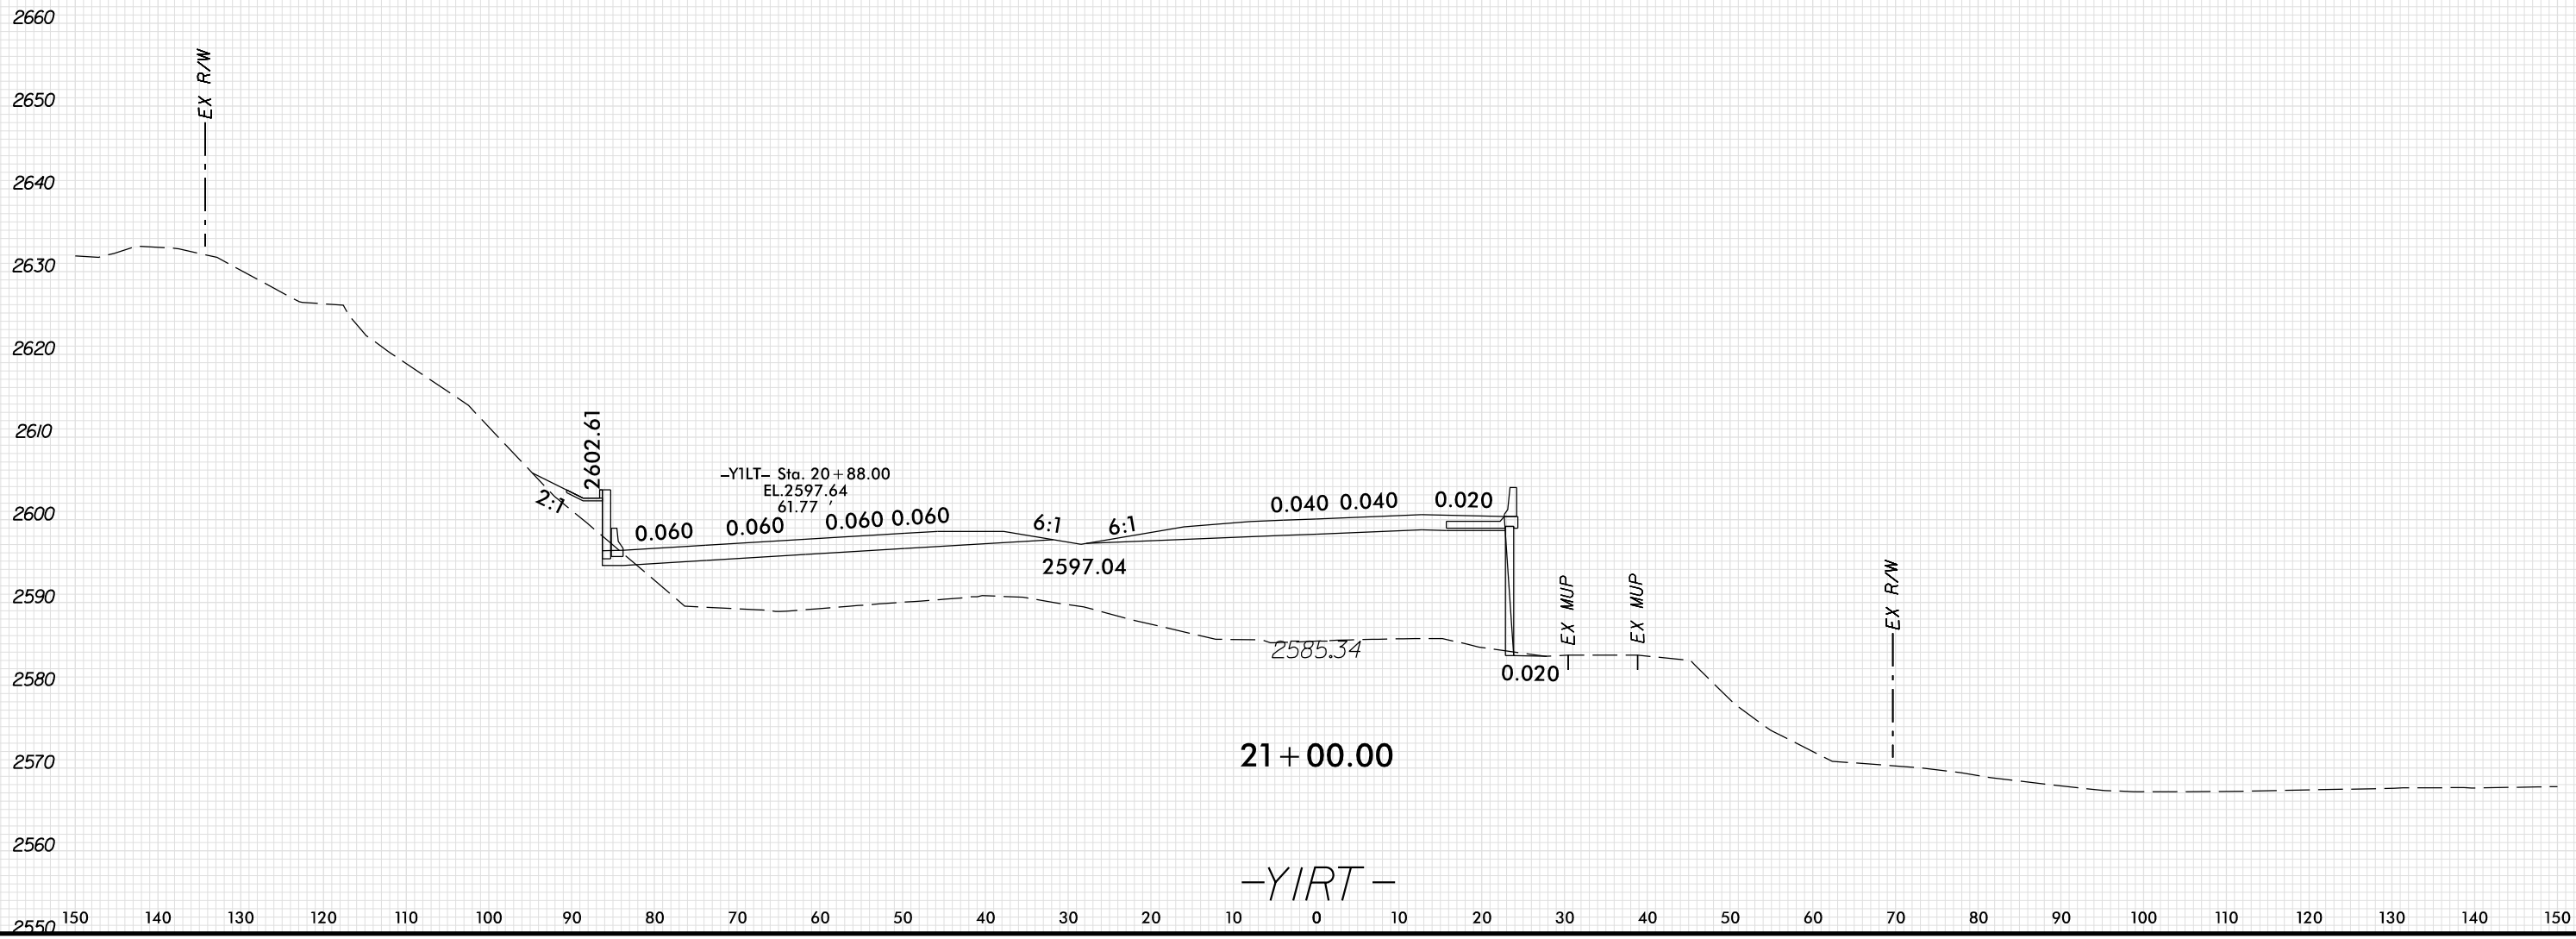

PLOT DRIVER: NCD01...pdf\_color\_eng\_100.plt  
USER: HBARE  
DATE: 1/13/2022  
TIME: 12:57:58 PM  
FILE: \