

190 180 170 160 150 140 130 120 110 100 90 80 70 60 50 40 30 20 10 0 10 20 30 40 50 60 70 80 90 100 110

2680 2680

2670 2670

2660 2660

2650 2650

2640 2640

2630 2630

2620 2620

2610 2610

2600 2600


2590 2590

2580 2580

2570 2570

190 180 170 160 150 140 130 120 110 100 90 80 70 60 50 40 30 20 10 0 10 20 30 40 50 60 70 80 90 100 110

PLOT DRIVER: NCD01...pdf_color_eng_100.plt
USER: HBARE
DATE: 1/13/2022
TIME: 12:58:01 PM
FILE: \

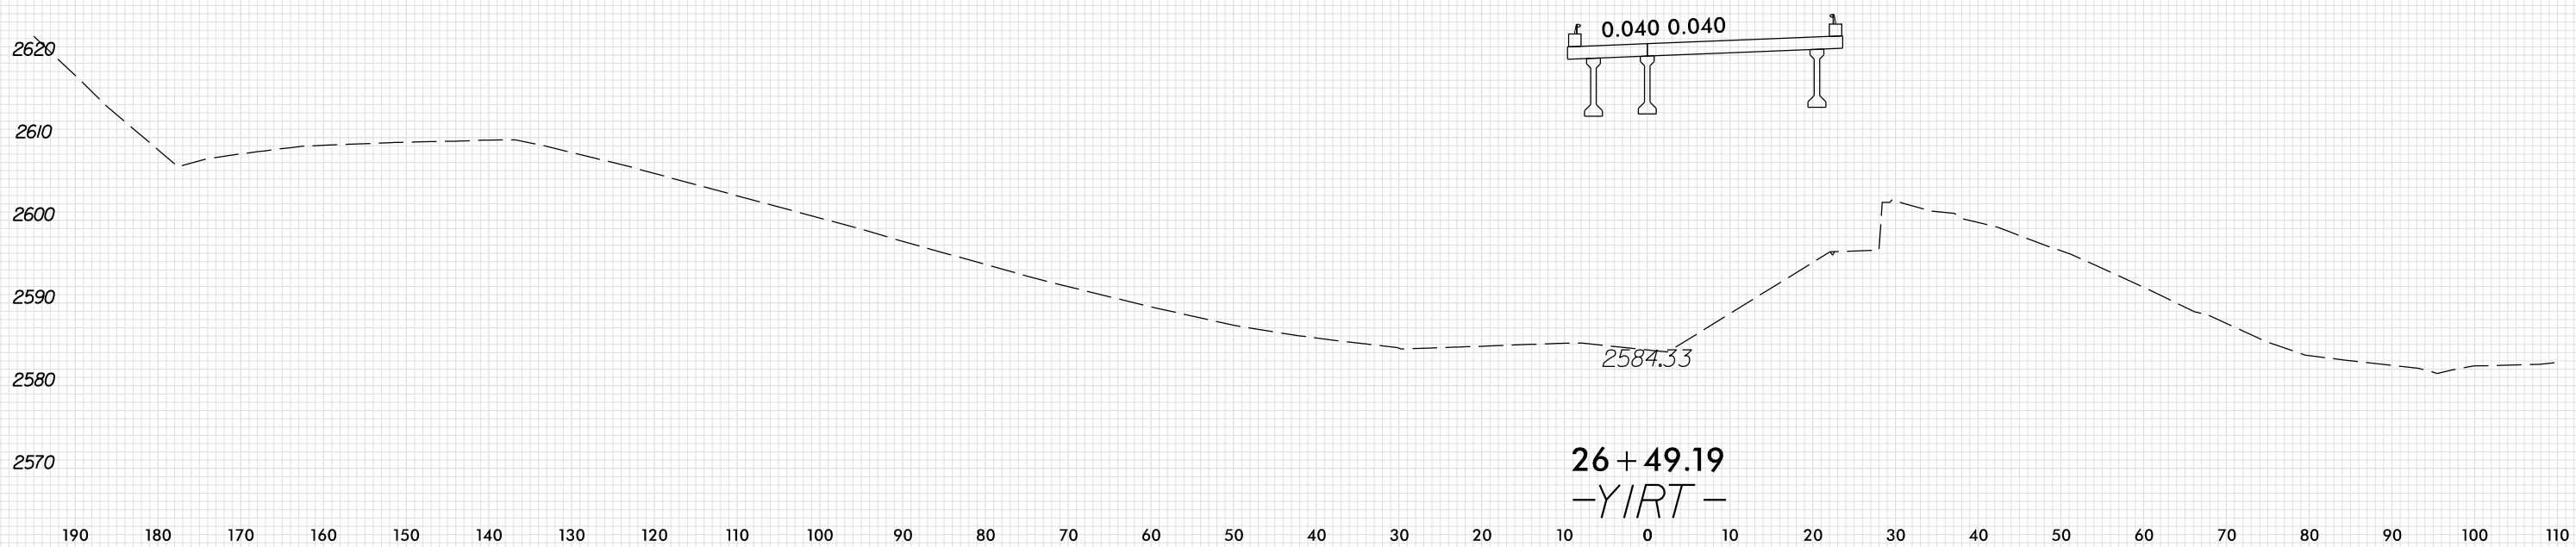

2584.33

26 + 49.19
-YIRT-