
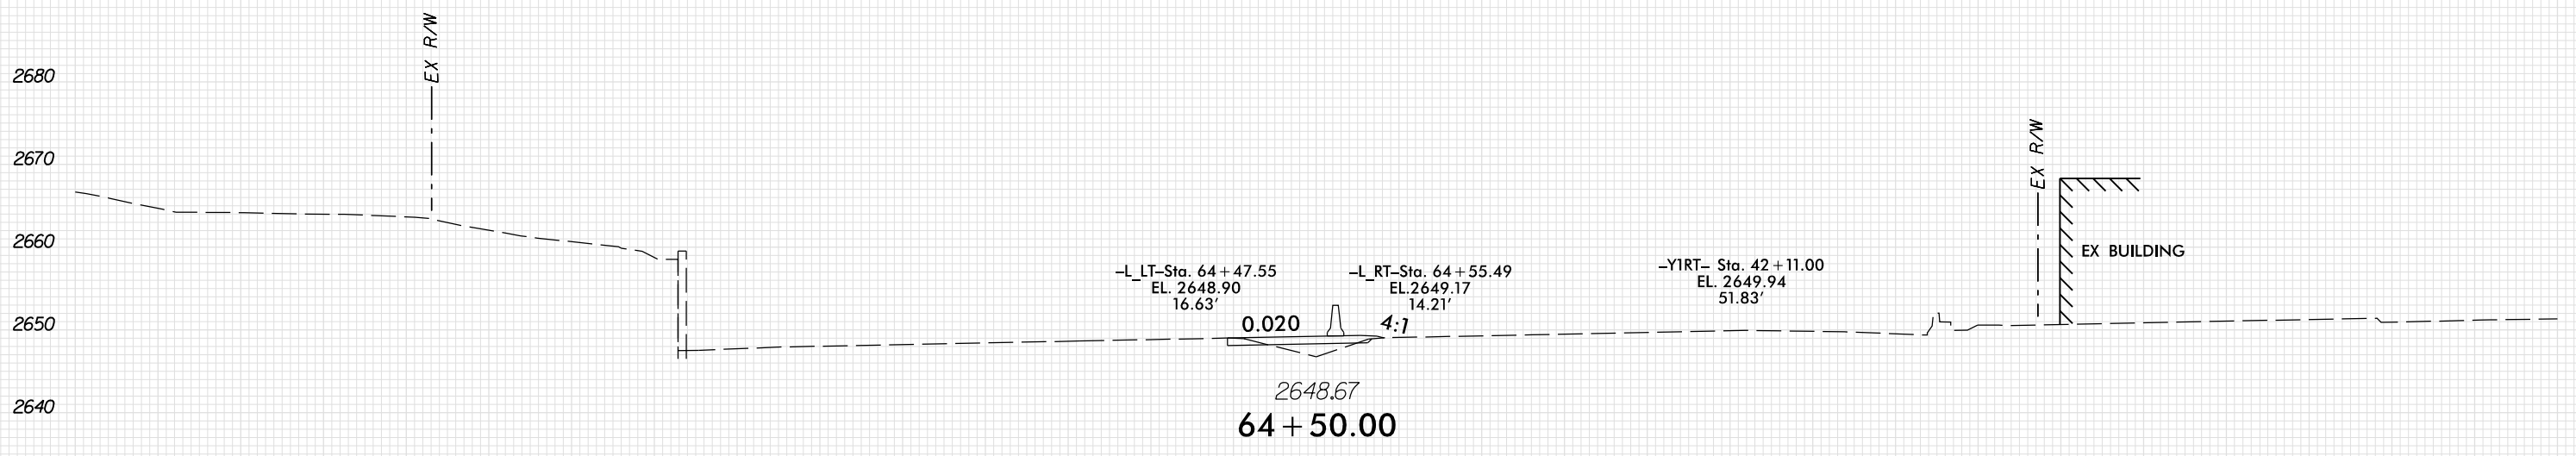


150 140 130 120 110 100 90 80 70 60 50 40 30 20 10 0 10 20 30 40 50 60 70 80 90 100 110 120 130 140 150

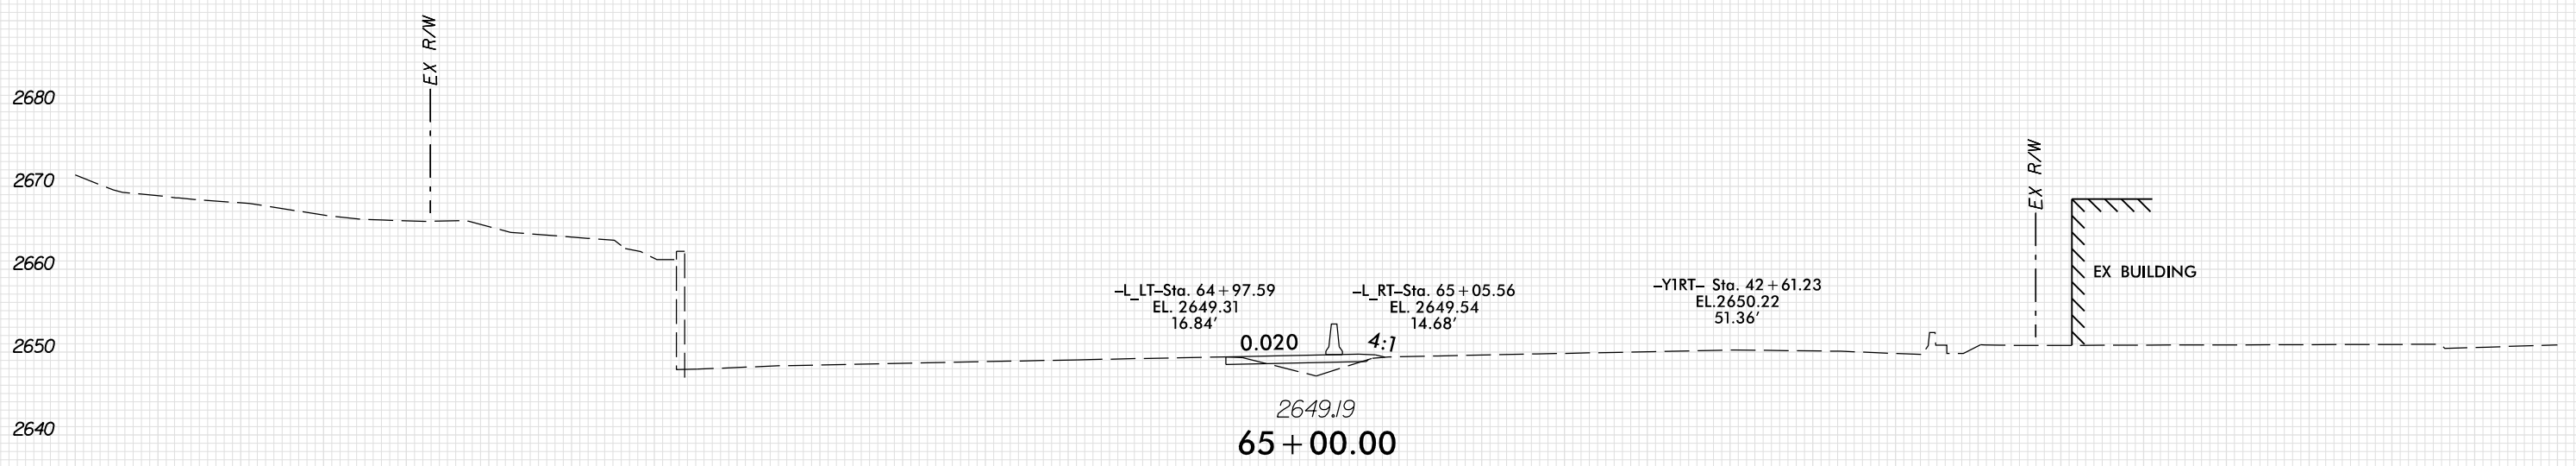

150 140 130 120 110 100 90 80 70 60 50 40 30 20 10 0 10 20 30 40 50 60 70 80 90 100 110 120 130 140 150

PLOT DRIVER: NCD01... PENTABLE: xpl\_en\_v8.tbl  
USER: HBARE DATE: 1/13/2022 TIME: 12:58:50 PM  
FILE: \