
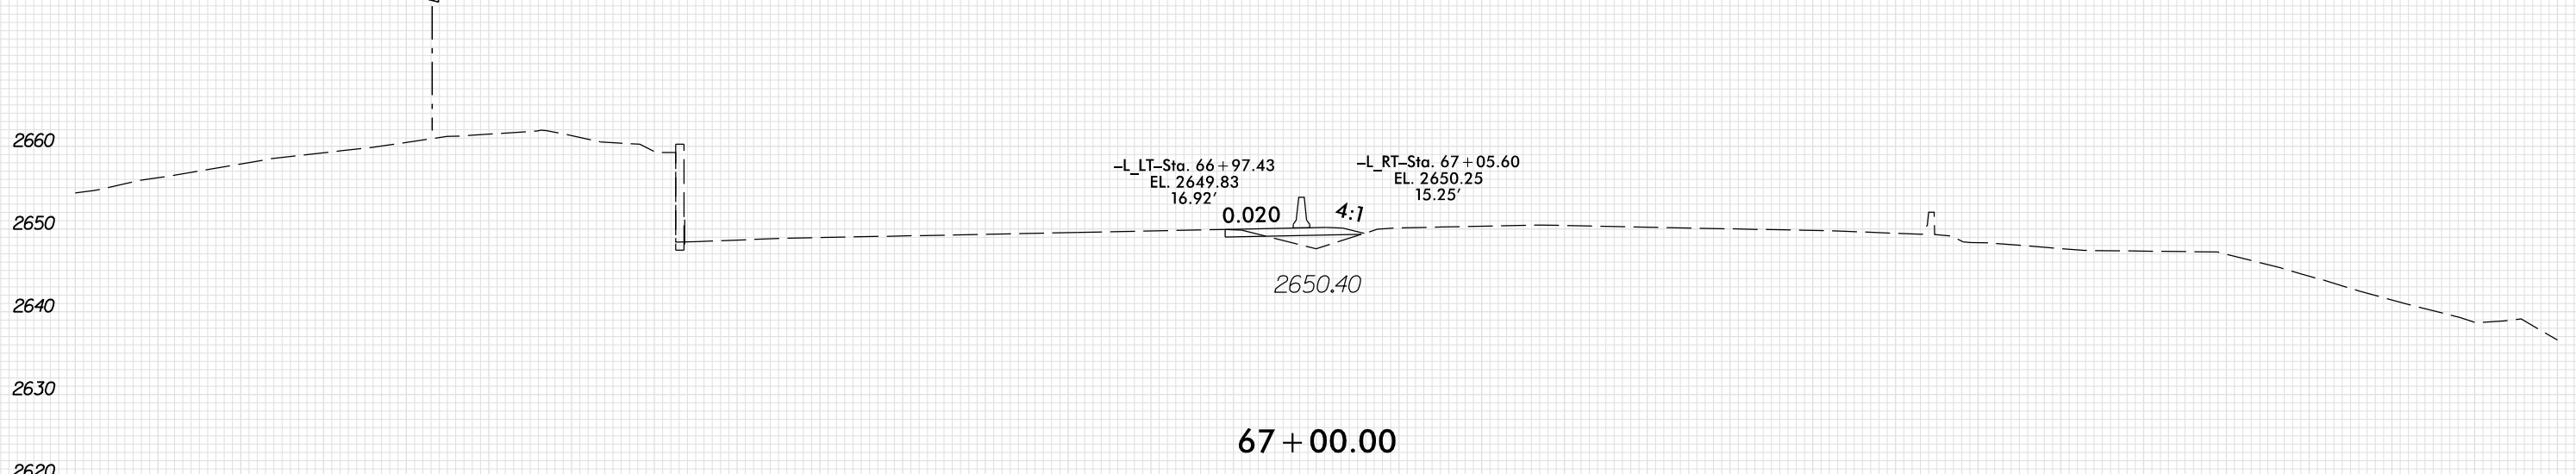


150 140 130 120 110 100 90 80 70 60 50 40 30 20 10 0 10 20 30 40 50 60 70 80 90 100 110 120 130 140 150

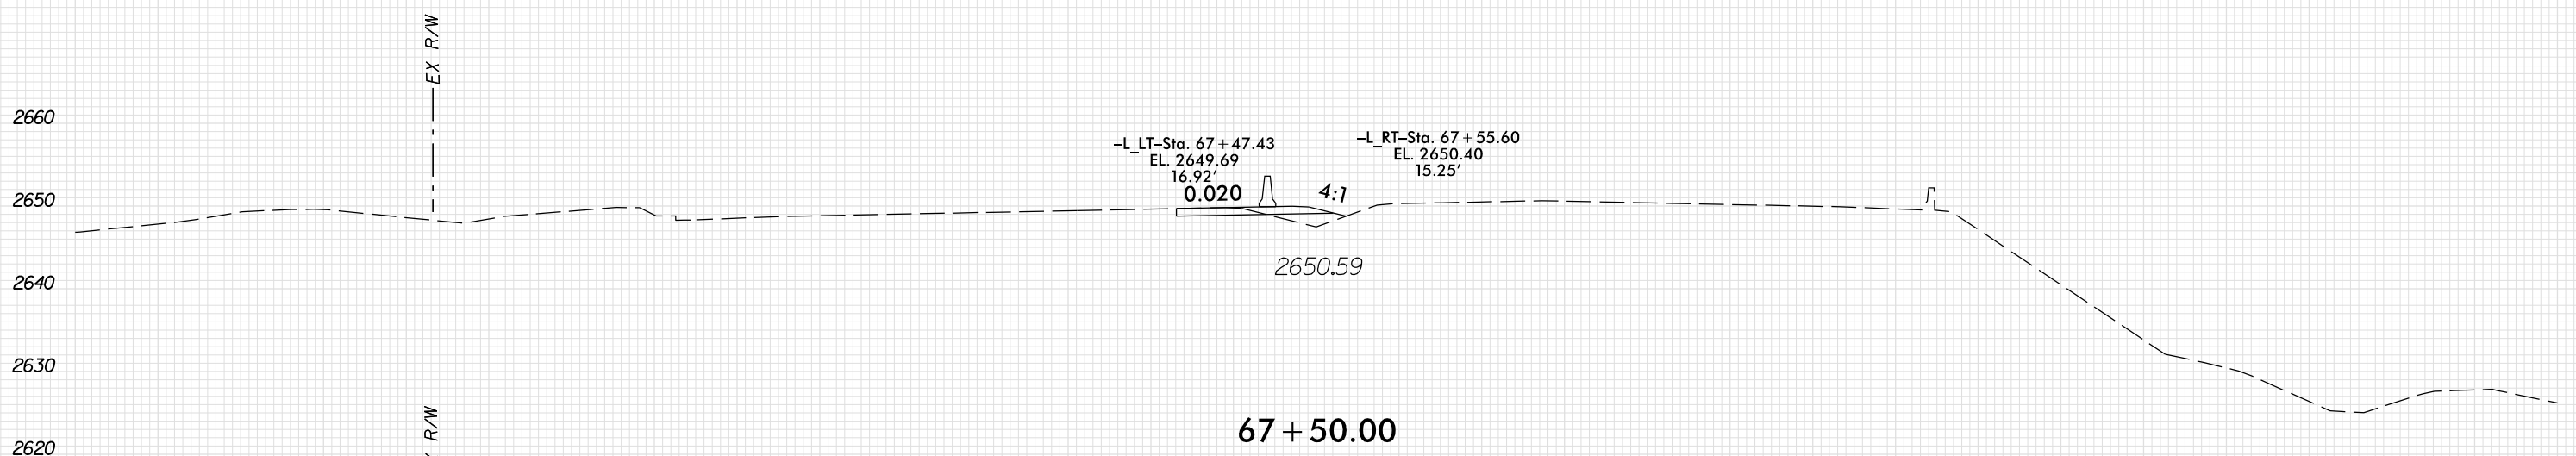

150 140 130 120 110 100 90 80 70 60 50 40 30 20 10 0 10 20 30 40 50 60 70 80 90 100 110 120 130 140 150

PENTABLE: xpl_en_v8.tbl
 USER: HBARE
 DATE: 1/13/2022
 TIME: 12:58:51 PM
 FILE: \