


SECTION ALONG -L-

(SECTIONS AT END BENTS AND BENT SHOWN AT RIGHT ANGLES TO END BENTS AND BENT)

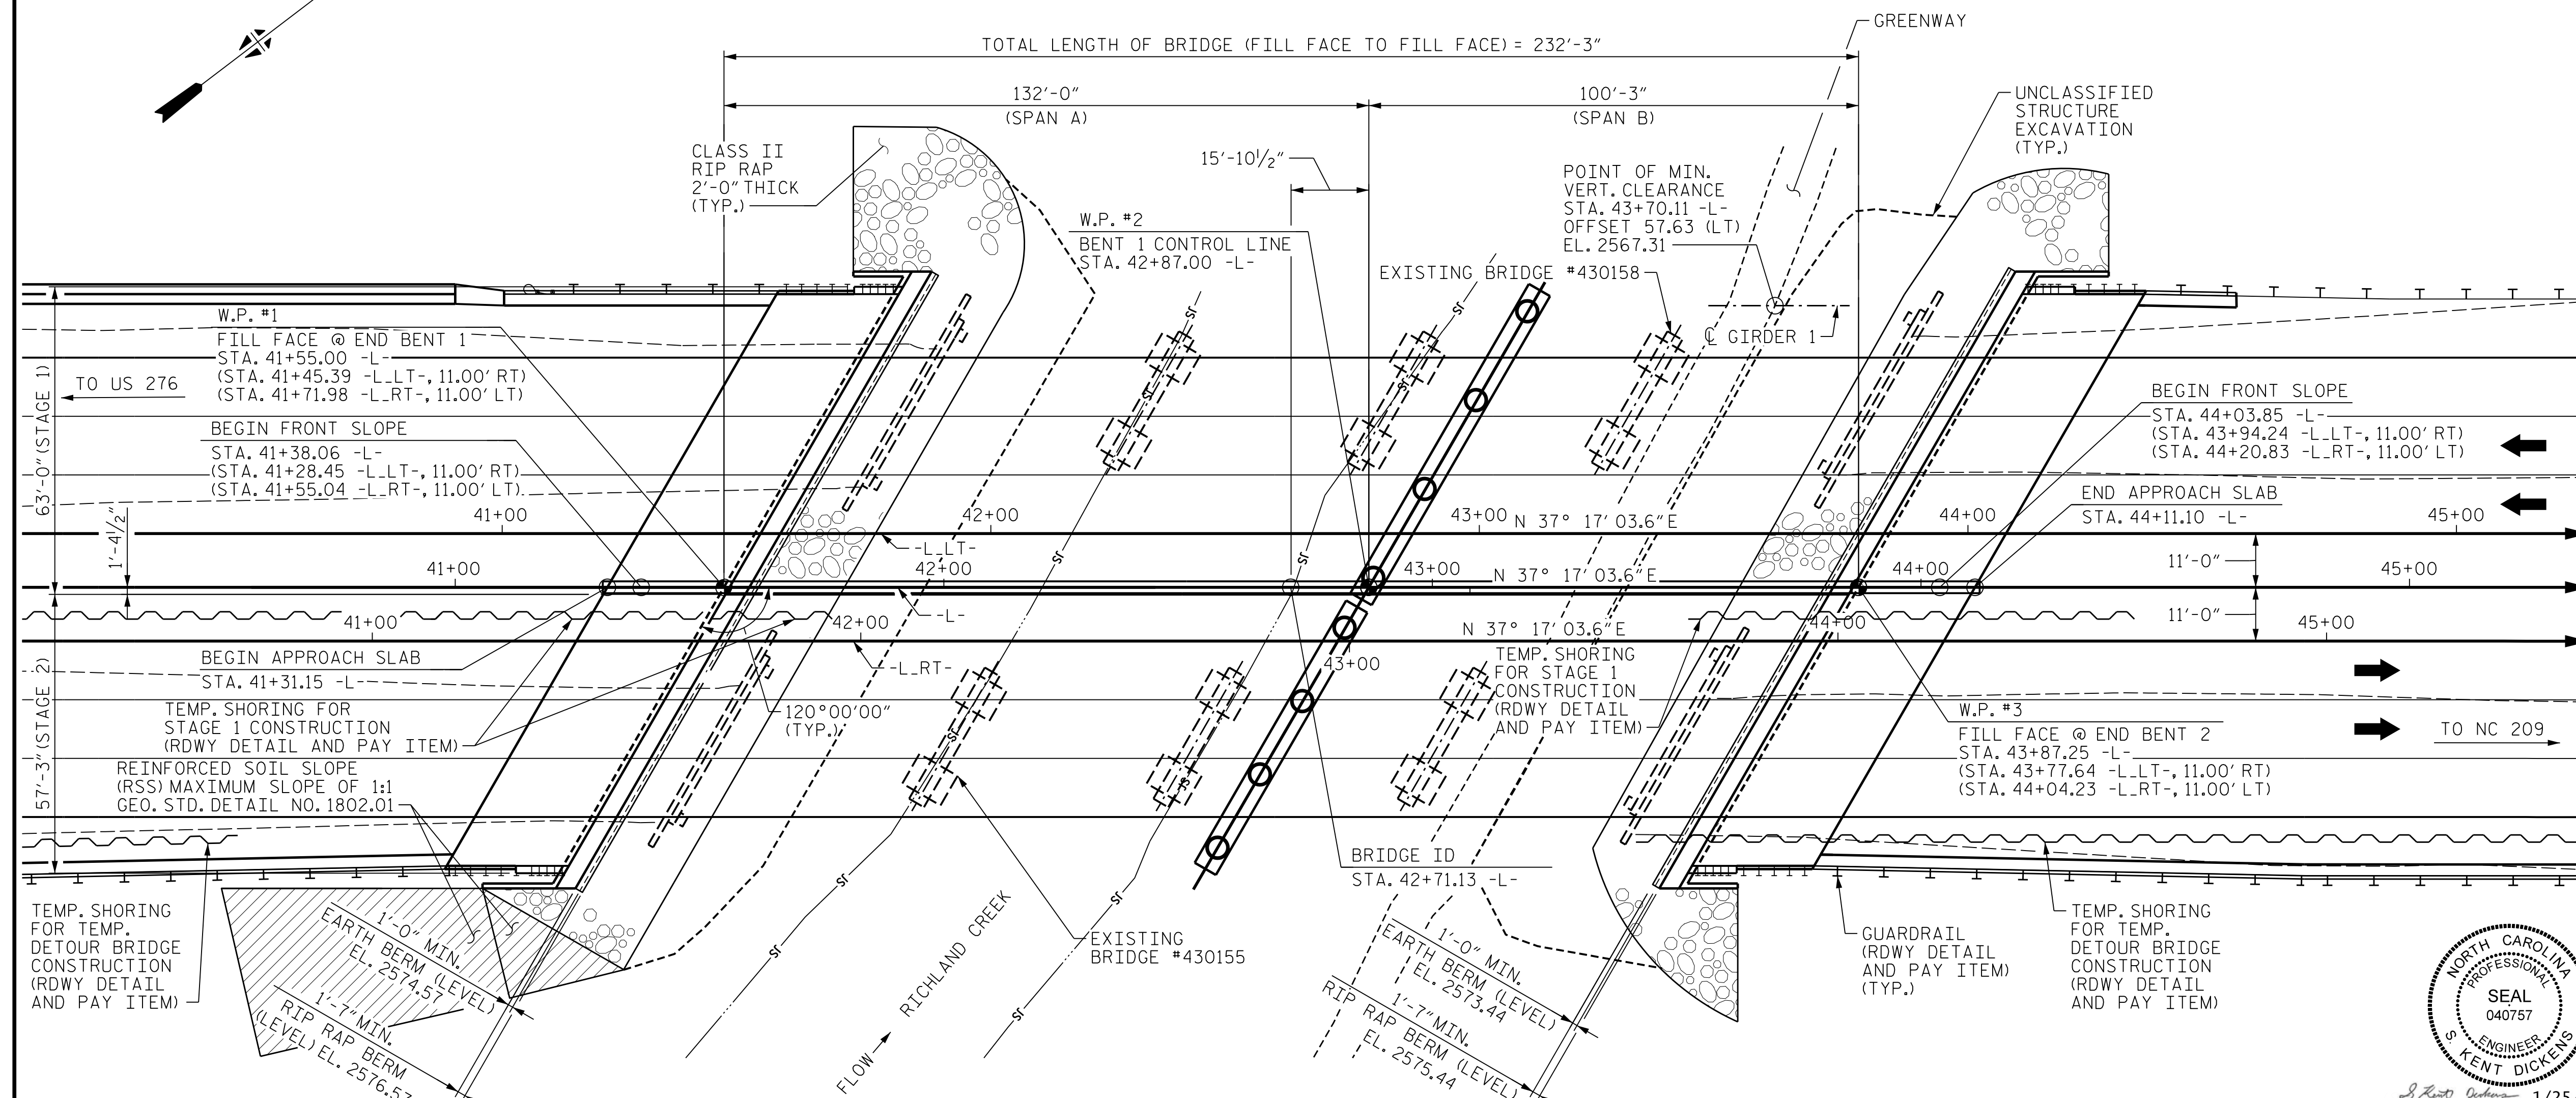

PLAN

(PILES NOT SHOWN FOR CLARITY)

I HEREBY CERTIFY THESE PLANS ARE THE AS-BUILT PLANS

PROJECT NO. B-3186/B-5898
 HAYWOOD COUNTY
 STATION: 42+71.13 -L-
 SHEET 1 OF 4 BRIDGE #430468 REPLACES BRIDGE #430155 & #430158

STATE OF NORTH CAROLINA
 DEPARTMENT OF TRANSPORTATION
 RALEIGH

GENERAL DRAWING
 BRIDGE ON -L- (US 74/US 23)
 OVER RICHLAND CREEK
 BETWEEN US 276 AND NC 209

REVISIONS					
NO.	BY:	DATE:	NO.	BY:	DATE:
1	--	--	3	--	--
2	--	--	4	--	--

SHEET NO. SOI-01
TOTAL SHEETS 59

PLOT DRIVER: NCDOT STRUCTURES DEFAULT PLOTTER.PH
 USER: PETERSO DATE: 1/25/2022
 TIME: 8:24:06 AM
 FILE: ... \401_001_B5898B3186_SMU_GD_001_430168.dgn

DES BY: K. DICKENS DATE: 03/21 DWG BY: D. CARTER DATE: 03/21
 DES CHK: B. ROGERS DATE: 03/21 CHK BY: H. ABU NIMEH DATE: 07/21

HDR HDR Engineering, Inc. of the Carolinas
 555 Fayetteville St., Suite 900 Raleigh, N.C. 27601
 N.C.B.E.L.S. License Number: F-0116

SEAL
 040757
 KENT DICKENS
 ENGINEER
 NORTH CAROLINA

1/25/2022

DOCUMENT NOT CONSIDERED FINAL
 UNLESS ALL SIGNATURES COMPLETED