



PLOT DRIVER: NCDOT STRUCTURES DEFAULT PLOTTER.plt PENTABLE: NCDOT STRUCTURES DEFAULT PEN.tbl
 USER: PETERSON DATE: 1/25/2022 TIME: 8:26:55 AM
 FILE: ... \401_050_858983186_SMU-S1.011_430168.dgn

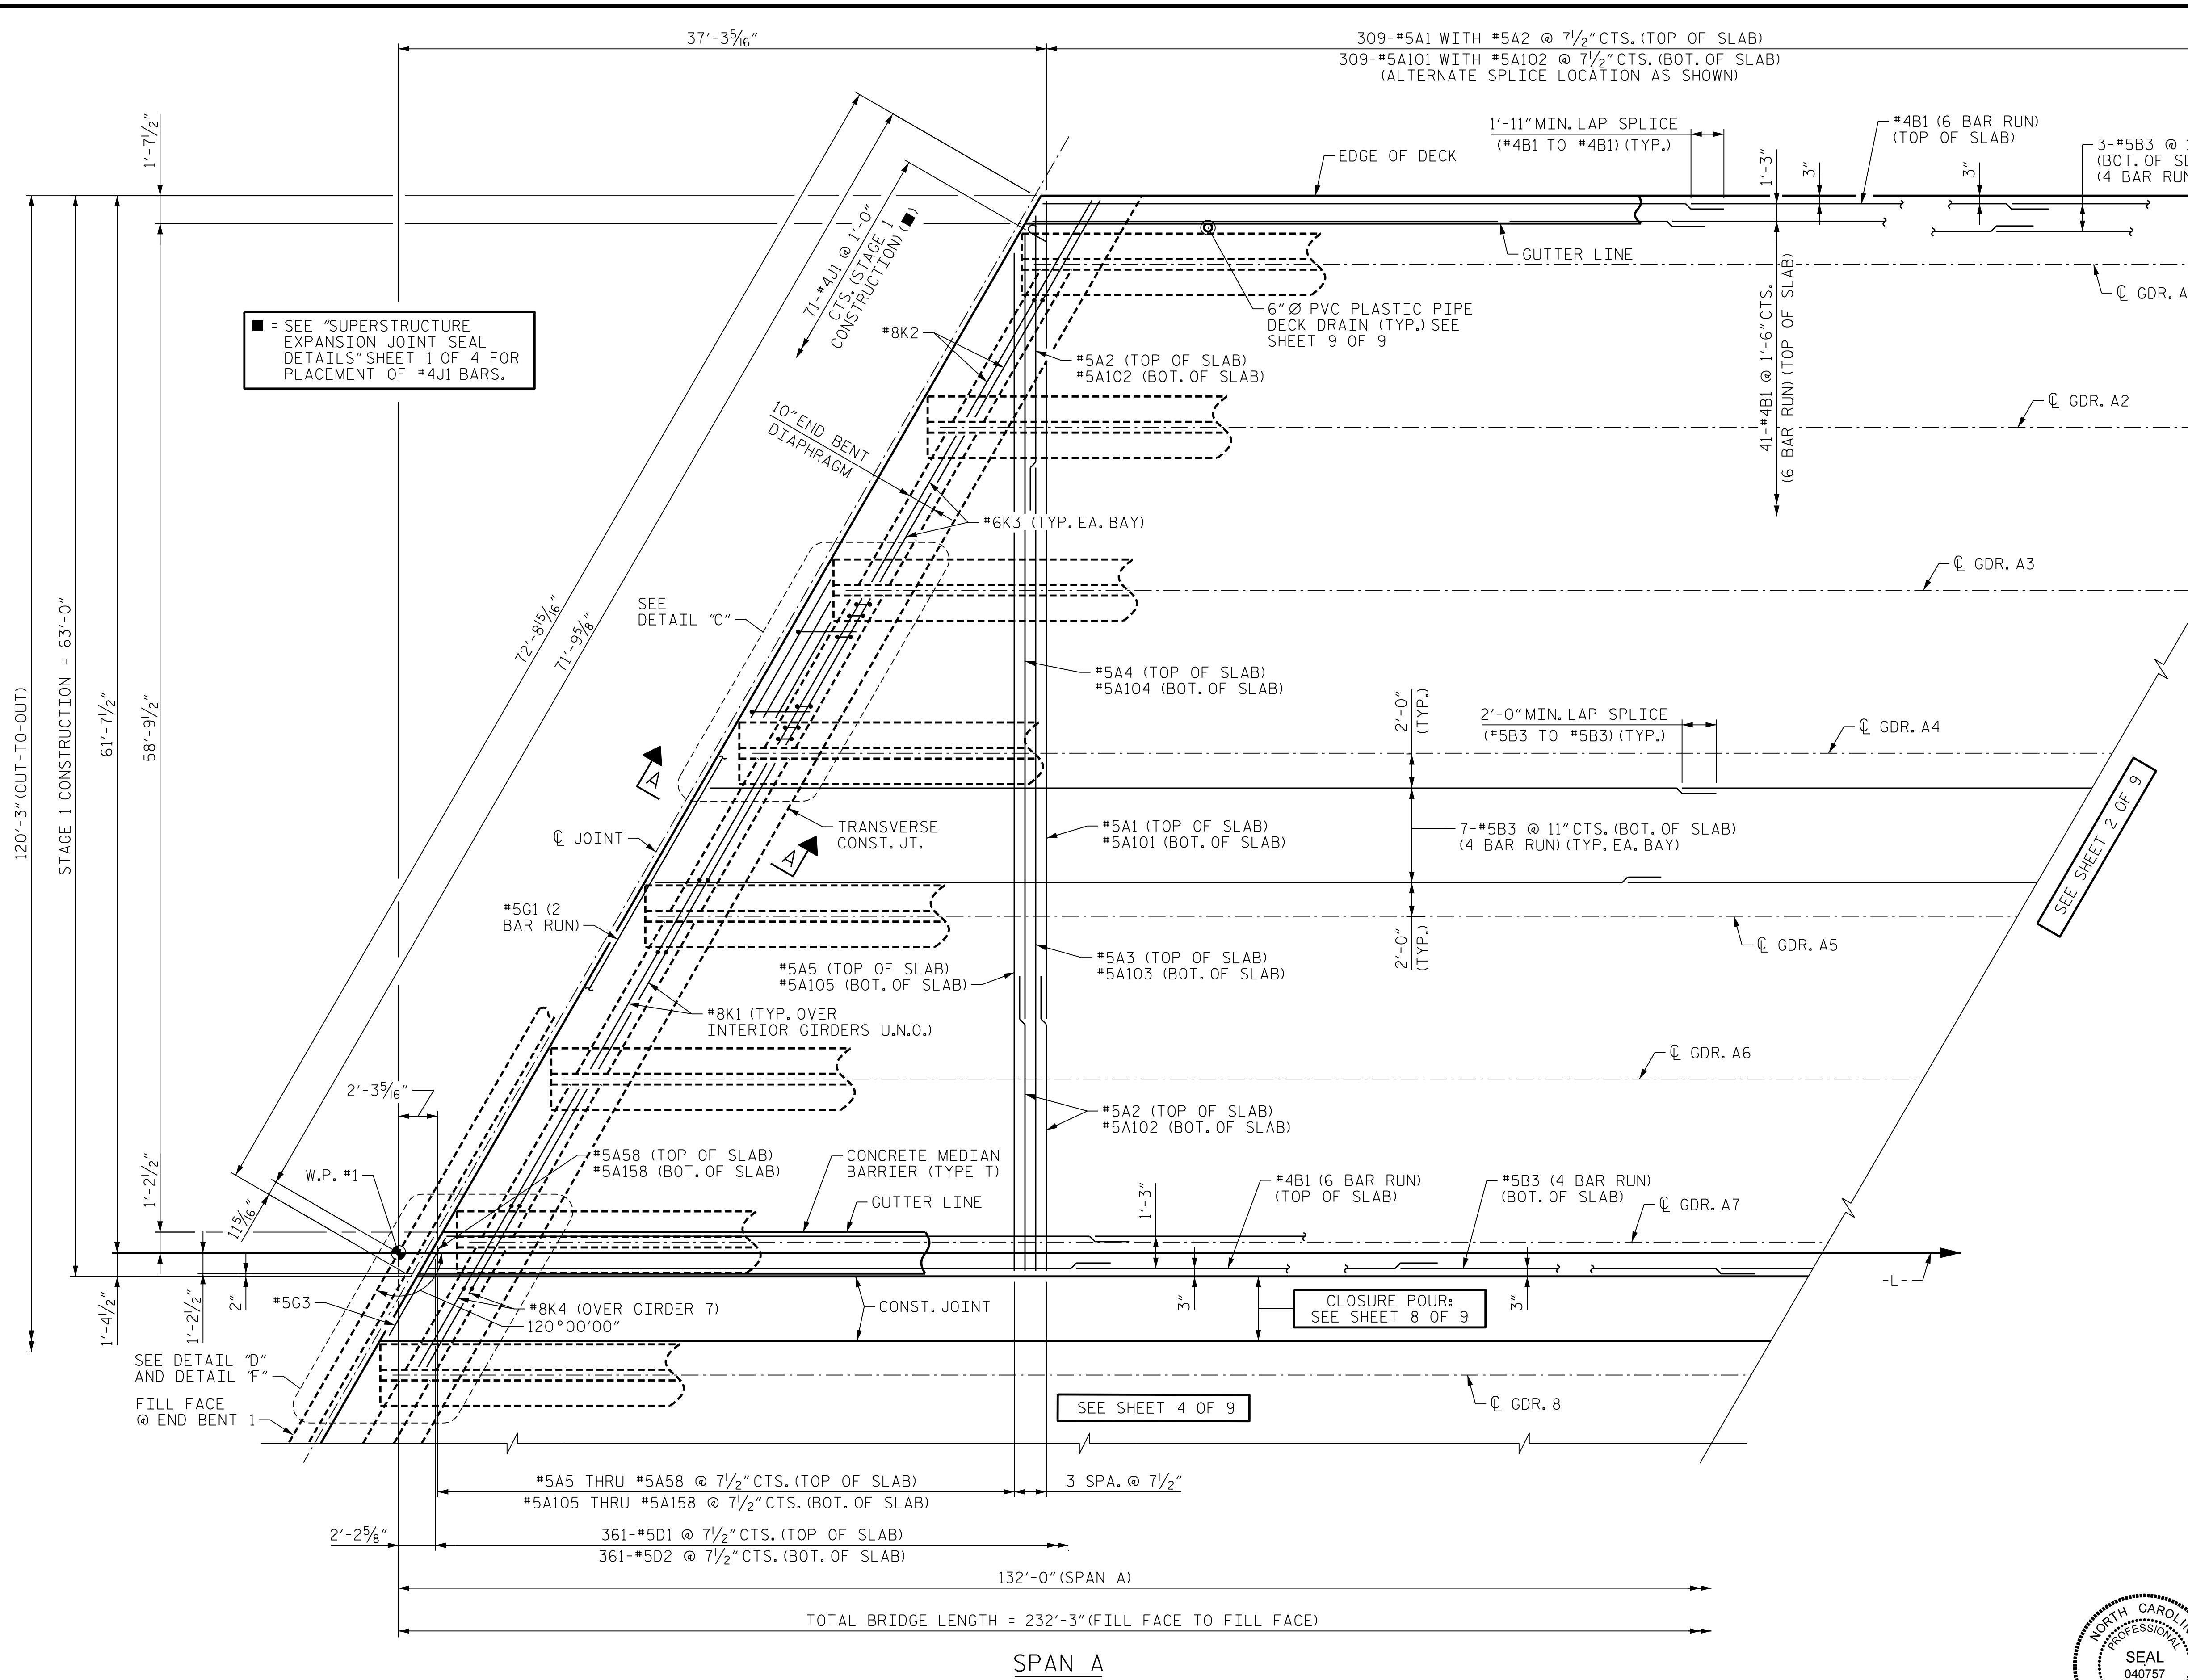


■ = SEE "SUPERSTRUCTURE EXPANSION JOINT SEAL DETAILS" SHEET 1 OF 4 FOR PLACEMENT OF #4J1 BARS.

- NOTES**
- FOR DETAILS "C" AND "D", SEE SHEET 7 OF 9.
 - FOR DETAIL "F", SEE SHEET 8 OF 9.
 - FOR COMPLETE DECK DRAINS LAYOUT AND DETAILS OF 6" Ø PVC PLASTIC PIPE DECK DRAINS, SEE SHEET 9 OF 9.
 - FOR SECTION A-A SEE "SUPERSTRUCTURE TYPICAL SECTION DETAILS" SHEET 4 OF 4.
 - FOR BARRIER RAIL AND MEDIAN BARRIER DIMENSIONS, JOINT SPACING, AND REINFORCEMENT, SEE "SUPERSTRUCTURE CONCRETE BARRIER RAIL AND CONCRETE MEDIAN BARRIER" SHEETS.
 - FOR POUR SEQUENCE DIAGRAM AND TRANSVERSE CONSTRUCTION JOINT LOCATIONS, SEE "SUPERSTRUCTURE BILL OF MATERIALS" SHEET 1 OF 3.

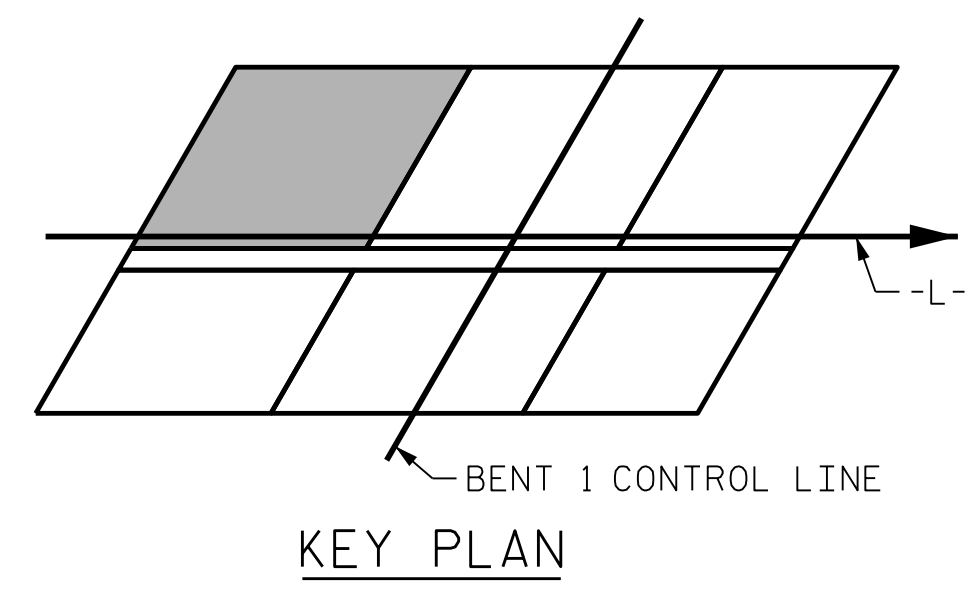

PROJECT NO. B-3186/B-5898
HAYWOOD COUNTY
 STATION: 42+71.13 -L-
 SHEET 1 OF 9

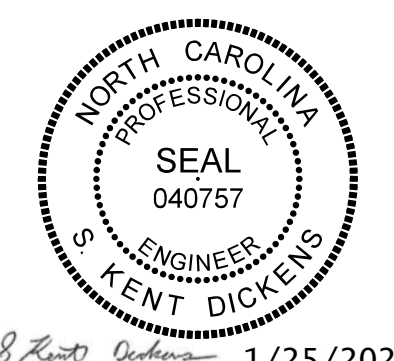

STATE OF NORTH CAROLINA					
DEPARTMENT OF TRANSPORTATION					
RALEIGH					
SUPERSTRUCTURE PLAN OF SPANS					
REVISIONS					
NO.	BY:	DATE:	NO.	BY:	DATE:
1			3		
2			4		
					SHEET NO. 501-11
					TOTAL SHEETS 59

DES BY: H. ABU NIMEH	DATE: 05/21	DWG BY: B. PETERSON	DATE: 05/21
DES CHK: K. DICKENS	DATE: 07/21	CHK BY: K. DICKENS	DATE: 07/21

HDR HDR Engineering, Inc. of the Carolinas
 555 Fayetteville St., Suite 900 Raleigh, N.C. 27601
 N.C.B.E.L.S. License Number: F-0116

1/25/2022
 DOCUMENT NOT CONSIDERED FINAL
 UNLESS ALL SIGNATURES COMPLETED