


* SEE SHEETS 1 AND 3 FOR PLACEMENT OF MAIN "A" BARS AND "D" DOWELS
 # STAGGER 2-#6B2 BARS AS SHOWN IN EACH SPACE BETWEEN #4B1 BARS
 ▲ STAGGER #4B4 BARS AS SHOWN IN EACH SPACE BETWEEN #5B3 BARS


NOTES
 FOR SECTION B-B, SEE "SUPERSTRUCTURE TYPICAL SECTION DETAILS" SHEET 4 OF 4.

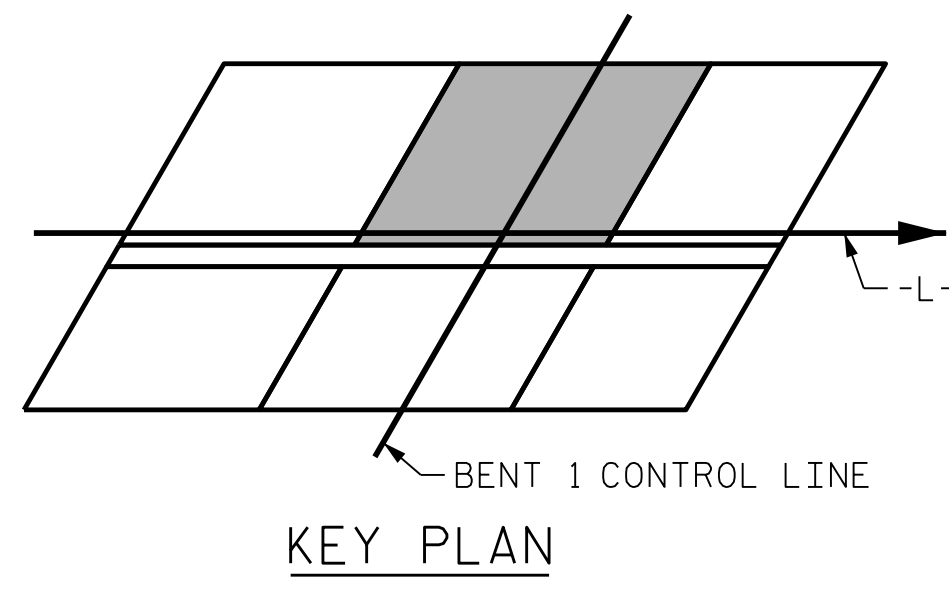

PROJECT NO. B-3186/B-5898
 HAYWOOD COUNTY
 STATION: 42+71.13 -L-
 SHEET 2 OF 9

STATE OF NORTH CAROLINA
 DEPARTMENT OF TRANSPORTATION
 RALEIGH

SUPERSTRUCTURE PLAN OF SPANS

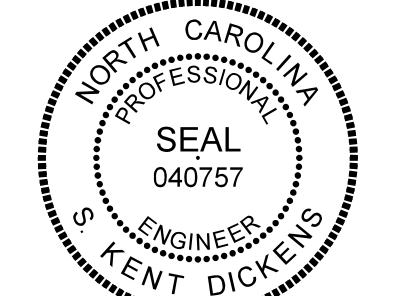

REVISIONS					
NO.	BY:	DATE:	NO.	BY:	DATE:
1			3		
2			4		

SHEET NO. SOI-12
 TOTAL SHEETS 59

PLOT DRIVER: NCDOT STRUCTURES DEFAULT PLOTTER.plt
 PENTABLE: NCDOT STRUCTURES DEFAULT PEN.tbl
 USER: PETERSON
 DATE: 1/25/2022
 TIME: 8:27:08 AM
 FILE: ... \401_055_858983186_SMU-S1_012_430168.dgn

DES BY: H. ABU NIMEH	DATE: 05/21	DWG BY: B. PETERSON	DATE: 05/21
DES CHK: K. DICKENS	DATE: 07/21	CHK BY: K. DICKENS	DATE: 07/21

HDR Engineering, Inc. of the Carolinas
 555 Fayetteville St., Suite 900 Raleigh, N.C. 27601
 N.C.B.E.L.S. License Number: F-0116

DOCUMENT NOT CONSIDERED FINAL
 UNLESS ALL SIGNATURES COMPLETED