


■ = SEE "SUPERSTRUCTURE EXPANSION JOINT SEAL DETAILS" SHEET 1 OF 4 FOR PLACEMENT OF #4J1 BARS.

NOTES
FOR DETAIL "E", SEE SHEET 7 OF 9.

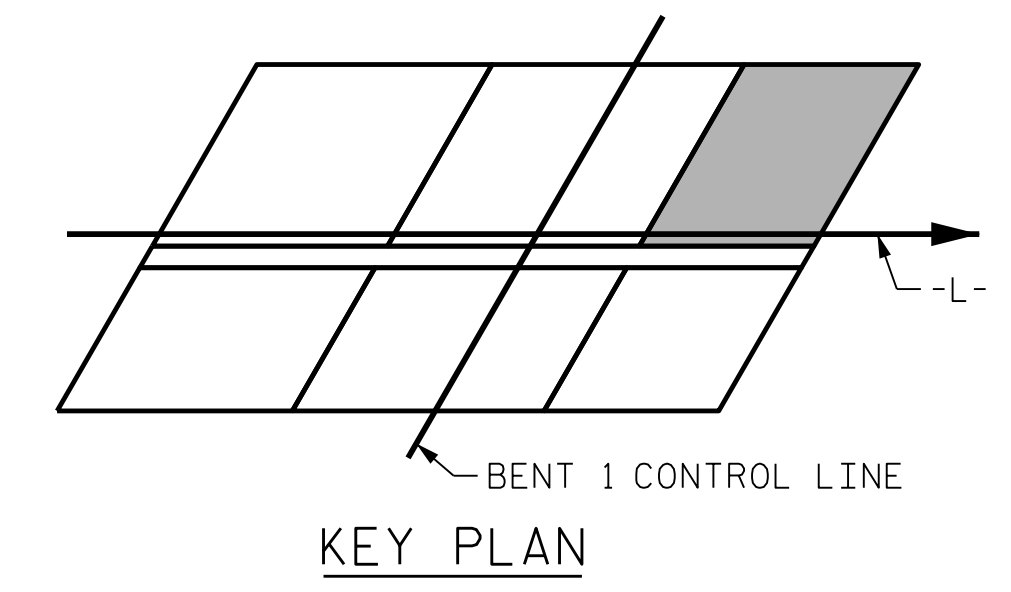

PROJECT NO. B-3186/B-5898
HAYWOOD COUNTY
 STATION: 42+71.13 -L-
 SHEET 3 OF 9



STATE OF NORTH CAROLINA
 DEPARTMENT OF TRANSPORTATION
 RALEIGH

**SUPERSTRUCTURE
 PLAN OF SPANS**

| REVISIONS | | | | | | SHEET NO. | |
|-----------|-----|-------|-----|-----|-------|--------------|--|
| NO. | BY: | DATE: | NO. | BY: | DATE: | SOI-13 | |
| 1 | | | 3 | | | TOTAL SHEETS | |
| 2 | | | 4 | | | 59 | |

SPAN B
 PARTIAL PLAN OF SPANS

| | | | |
|-----------------------------|--------------------|----------------------------|--------------------|
| DES BY: <u>H. ABU NIMEH</u> | DATE: <u>05/21</u> | DWG BY: <u>B. PETERSON</u> | DATE: <u>05/21</u> |
| DES CHK: <u>K. DICKENS</u> | DATE: <u>07/21</u> | CHK BY: <u>K. DICKENS</u> | DATE: <u>07/21</u> |



1/25/2022

DOCUMENT NOT CONSIDERED FINAL
 UNLESS ALL SIGNATURES COMPLETED

PLOT DRIVER: NCDOT_STRUCTURE_DEFAULT_PLOTTER.plt
 PENTABLE: NCDOT_STRUCTURE_DEFAULT_PEN.tbl
 USER: PETERSON
 DATE: 1/25/2022
 TIME: 8:27:20 AM
 FILE: ... \401_060_B5898B3186_SMU_S1_013_430168.dgn