


■ = SEE "SUPERSTRUCTURE EXPANSION JOINT SEAL DETAILS" SHEET 1 OF 4 FOR PLACEMENT OF #4J1 BARS.

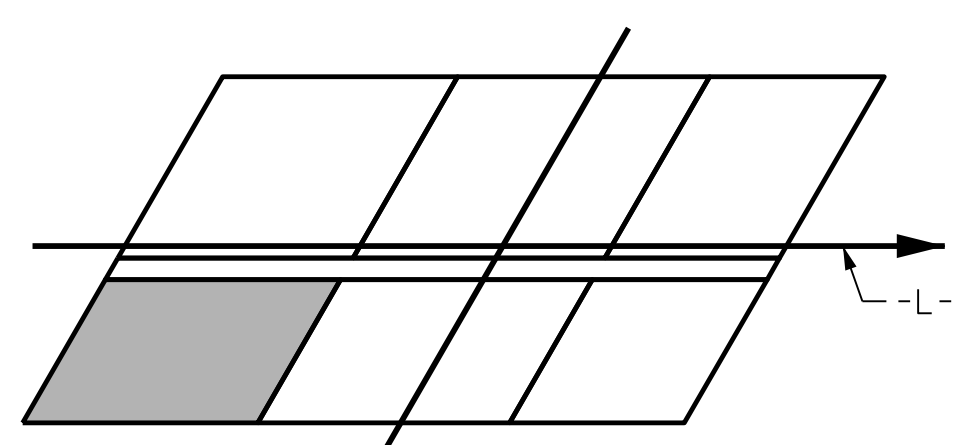

KEY PLAN

PROJECT NO. B-3186/B-5898  
 HAYWOOD COUNTY  
 STATION: 42+71.13 -L-

SHEET 4 OF 9

STATE OF NORTH CAROLINA  
 DEPARTMENT OF TRANSPORTATION  
 RALEIGH

### SUPERSTRUCTURE PLAN OF SPANS



REVISIONS					
NO.	BY:	DATE:	NO.	BY:	DATE:
1	--	--	3	--	--
2	--	--	4	--	--

SHEET NO. SOI-14  
 TOTAL SHEETS 59

PLOT DRIVER: NCDOT\_STRUCTURE\_DEFAULT\_PLOTTER.plt  
 USER: PPETERSO  
 FILE: ...\\401\_065\_B5898B3186\_SMU-S1\_014\_430168.dgn  
 DATE: 1/25/2022  
 TIME: 8:27:36 AM

DES BY: H. ABU NIMEH	DATE: 05/21	DWG BY: B. PETERSON	DATE: 05/21
DES CHK: K. DICKENS	DATE: 07/21	CHK BY: K. DICKENS	DATE: 07/21

**HDR** HDR Engineering, Inc. of the Carolinas  
 555 Fayetteville St., Suite 900 Raleigh, N.C. 27601  
 N.C.B.E.L.S. License Number: P-0116

1/25/2022  
 DOCUMENT NOT CONSIDERED FINAL  
 UNLESS ALL SIGNATURES COMPLETED