



PLOT DRIVER: NCDOT STRUCTURES DEFAULT PLOTTER.plt  
 USER: PETERSON DATE: 1/25/2022 TIME: 8:27:52 AM  
 FILE: ... \401\_070\_B5898B3186\_SMU-S1\_015\_430168.dgn

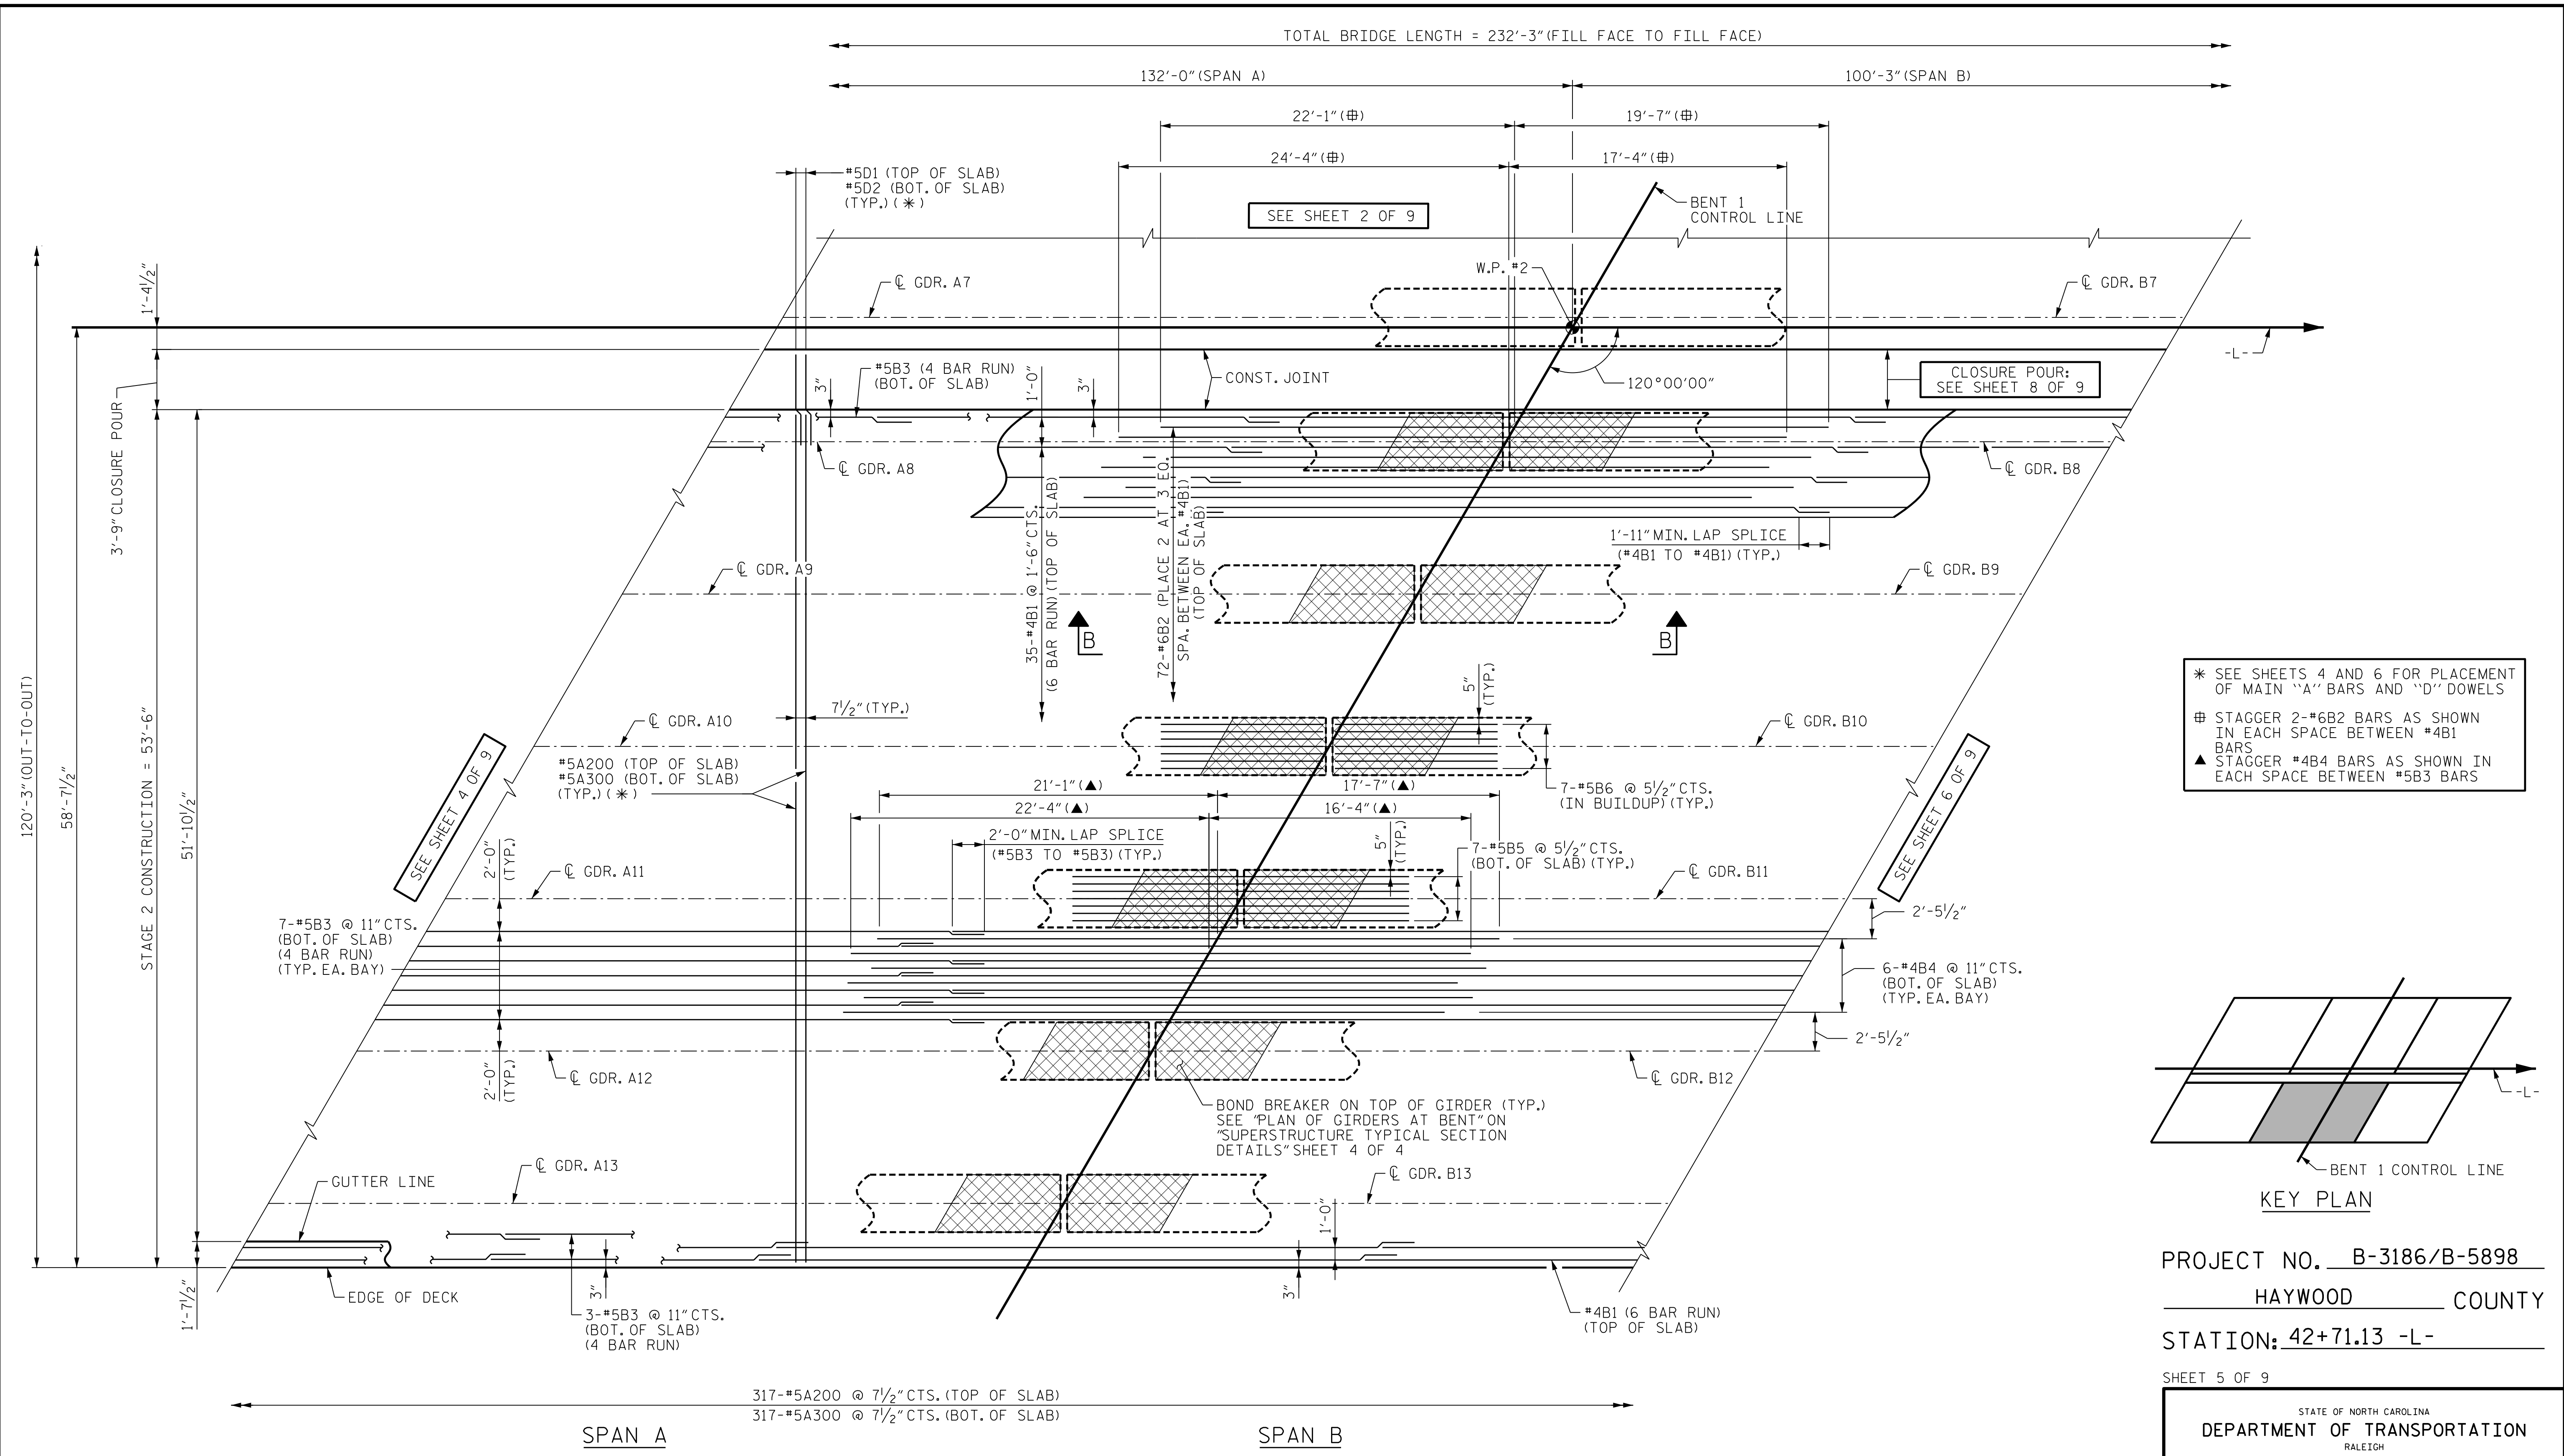

\* SEE SHEETS 4 AND 6 FOR PLACEMENT OF MAIN 'A' BARS AND 'D' DOWELS  
 # STAGGER 2-#6B2 BARS AS SHOWN IN EACH SPACE BETWEEN #4B1 BARS  
 ▲ STAGGER #4B4 BARS AS SHOWN IN EACH SPACE BETWEEN #5B3 BARS

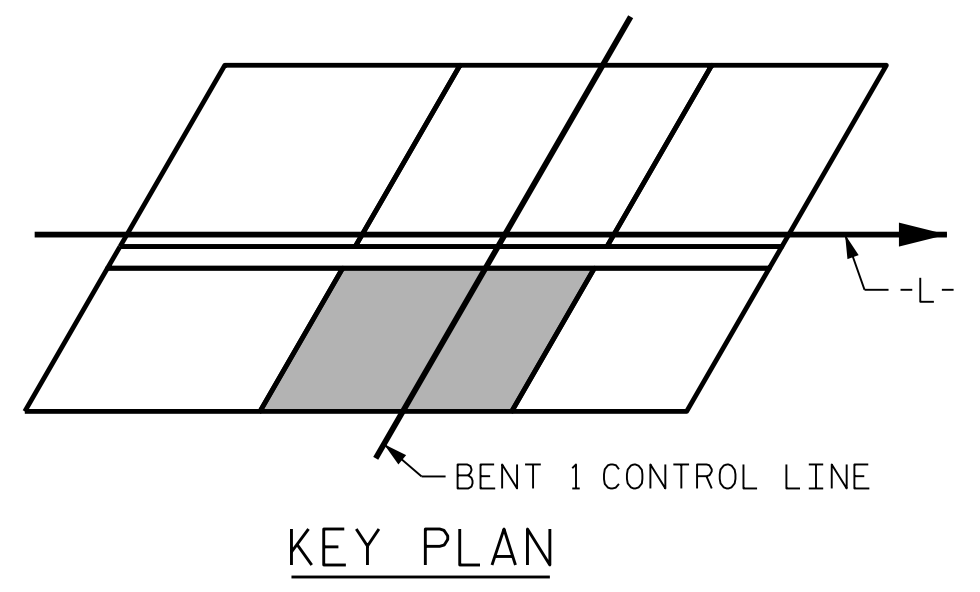


PROJECT NO. B-3186/B-5898  
HAYWOOD COUNTY  
 STATION: 42+71.13 -L-  
 SHEET 5 OF 9



1/25/2022

DES BY: H. ABU NIMEH	DATE: 05/21	DWG BY: B. PETERSON	DATE: 05/21
DES CHK: K. DICKENS	DATE: 07/21	CHK BY: K. DICKENS	DATE: 07/21

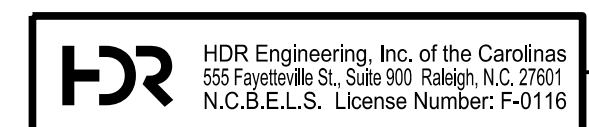

DOCUMENT NOT CONSIDERED FINAL UNLESS ALL SIGNATURES COMPLETED

REVISIONS						SHEET NO. SOI-15 TOTAL SHEETS 59
NO.	BY:	DATE:	NO.	BY:	DATE:	
1			3			
2			4			