


PLOT DRIVER: NCDOT STRUCTURES DEFAULT PLOTTER.plt PENTABLE: NCDOT STRUCTURES DEFAULT PEN.tbl
USER: PETERSON DATE: 1/25/2022 TIME: 8:30:10 AM
FILE: ... \401.135.B589883186.SMU.BR.028-430168.dgn

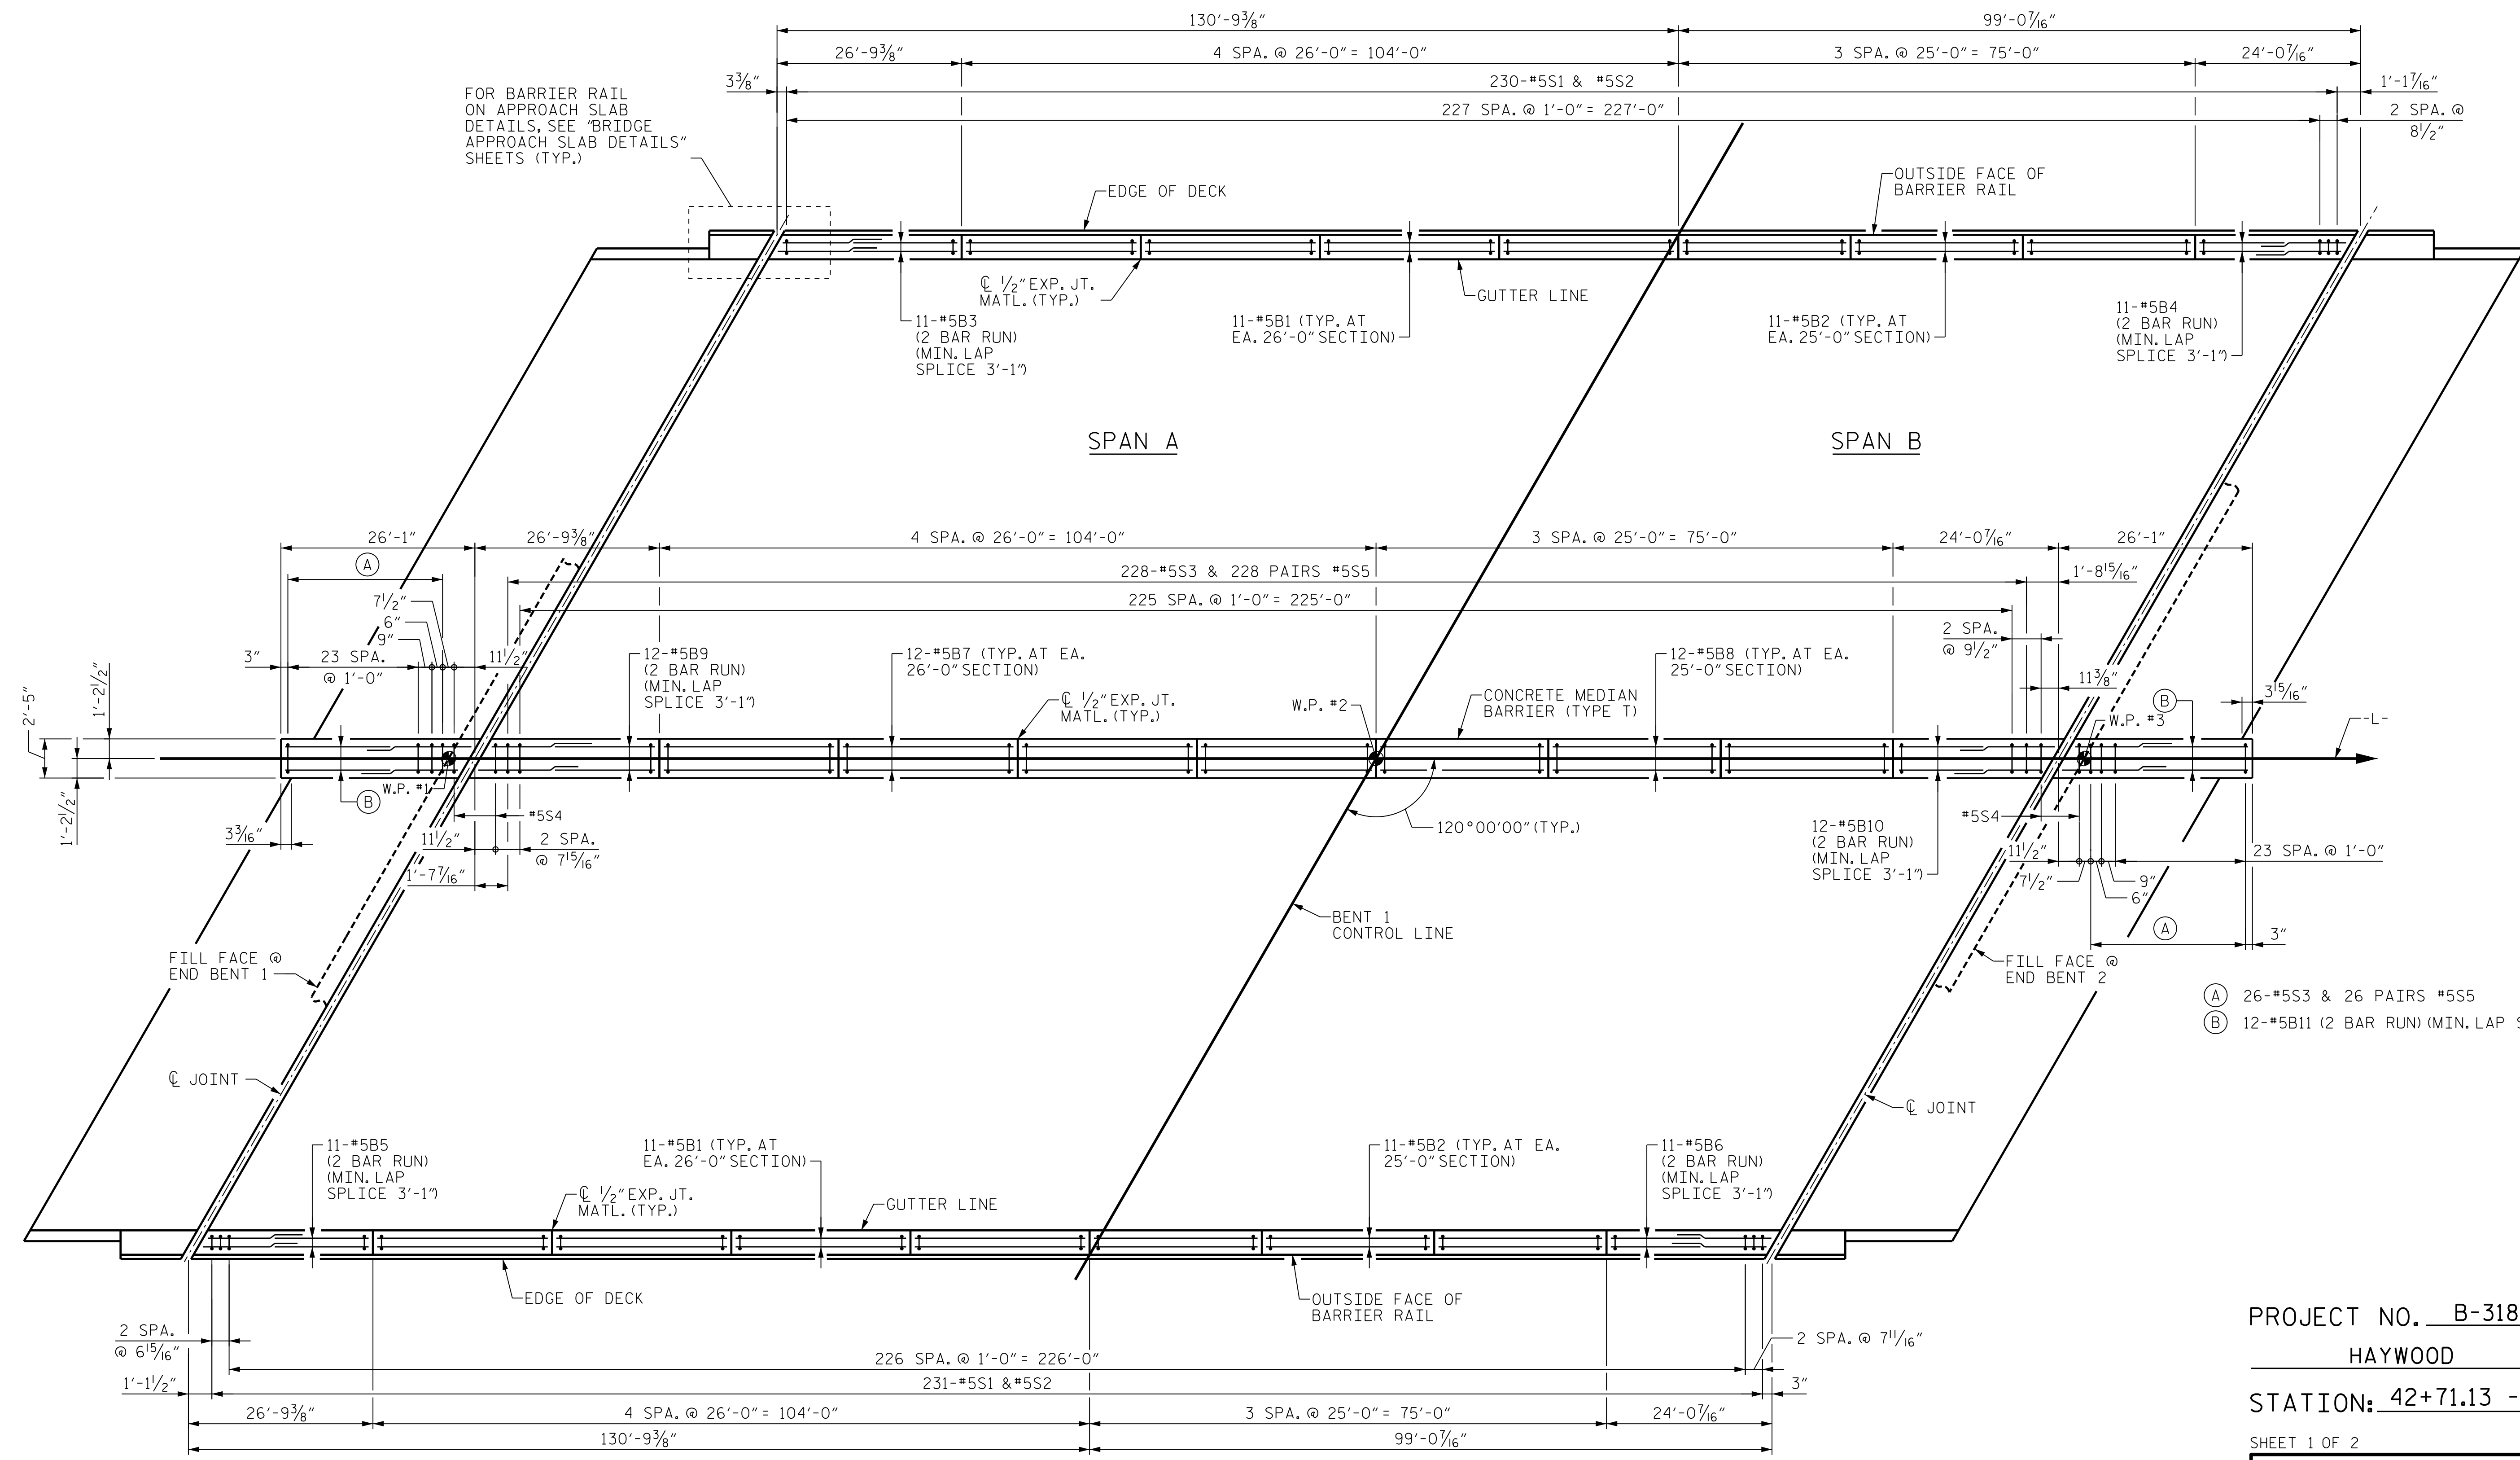

- (A) 26-#5S3 & 26 PAIRS #5S5
- (B) 12-#5B11 (2 BAR RUN) (MIN. LAP SPLICE 3'-1")

PLAN OF BARRIER RAILS AND MEDIAN BARRIER

ALL DIMENSIONS FOR BARRIER RAIL ARE MEASURED ALONG THE OUTSIDE FACE OF THE BARRIER RAIL.
ALL DIMENSIONS FOR MEDIAN BARRIER ARE MEASURED ALONG THE C OF THE MEDIAN BARRIER.

PROJECT NO. B-3186/B-5898
HAYWOOD COUNTY
STATION: 42+71.13 -L-

SHEET 1 OF 2


STATE OF NORTH CAROLINA
DEPARTMENT OF TRANSPORTATION
RALEIGH

SUPERSTRUCTURE
CONCRETE BARRIER RAIL
AND CONCRETE
MEDIAN BARRIER



Kent Dickens 1/25/2022

DES BY: H. ABU NIMEH	DATE: 05/21	DWG BY: B. PETERSON	DATE: 05/21
DES CHK: L. GUALTIERI	DATE: 06/21	CHK BY: L. GUALTIERI	DATE: 06/21

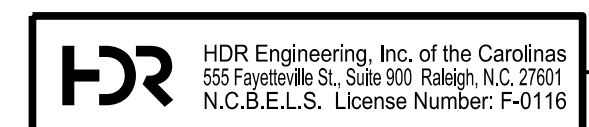

DOCUMENT NOT CONSIDERED FINAL
UNLESS ALL SIGNATURES COMPLETED

REVISIONS					
NO.	BY:	DATE:	NO.	BY:	DATE:
1	--	--	3	--	--
2	--	--	4	--	--

SHEET NO. 501-28
TOTAL SHEETS 59