


**PAVEMENT MARKING ALIGNMENT**

**NOTES**  
 ALL DIMENSIONS MEASURED ALONG CL JOINT.  
 DIMENSIONS ARE TYPICAL AT EACH END BENT.

PROJECT NO. B-3186/B-5898  
HAYWOOD COUNTY  
 STATION: 42+71.13 -L-  
 SHEET 4 OF 4

STATE OF NORTH CAROLINA  
 DEPARTMENT OF TRANSPORTATION  
 RALEIGH


**SUPERSTRUCTURE  
 EXPANSION JOINT  
 SEAL DETAILS**

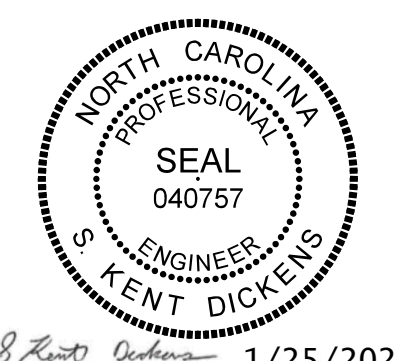

*Kent Dickens* 1/25/2022

PLOT DRIVER: NCDOT\_STRUCTURE\_DEFAULT\_PLOTTER.plt PENTABLE: NCDOT\_STRUCTURE\_DEFAULT\_PEN.tbl  
 USER: PETERSON DATE: 1/25/2022 TIME: 8:31:12 AM  
 FILE: ... \401.165.B5898B3186.SMU.JS\_034\_430168.dgn

DES BY: <u>H. ABU NIMEH</u>	DATE: <u>04/21</u>	DWG BY: <u>B. PETERSON</u>	DATE: <u>04/21</u>
DES CHK: <u>K. DICKENS</u>	DATE: <u>04/21</u>	CHK BY: <u>L. GUALTIERI</u>	DATE: <u>07/21</u>

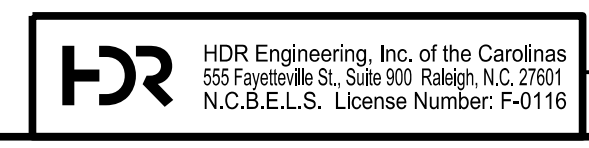

**DOCUMENT NOT CONSIDERED FINAL  
 UNLESS ALL SIGNATURES COMPLETED**

REVISIONS					
NO.	BY:	DATE:	NO.	BY:	DATE:
1	--	--	3	--	--
2	--	--	4	--	--

SHEET NO. 501-34  
 TOTAL SHEETS 59