


PLOT DRIVER: NCDOT_STRUCTURES_DEFAULT_PLOTTER.plt PENTABLE: NCDOT_STRUCTURES_DEFAULT_PEN.tbl
USER: PETERSO DATE: 1/24/2022 TIME: 1:31:47 PM
FILE: ...\\402.135.B3186-B5898.SMU.BR.028.430168.dgn

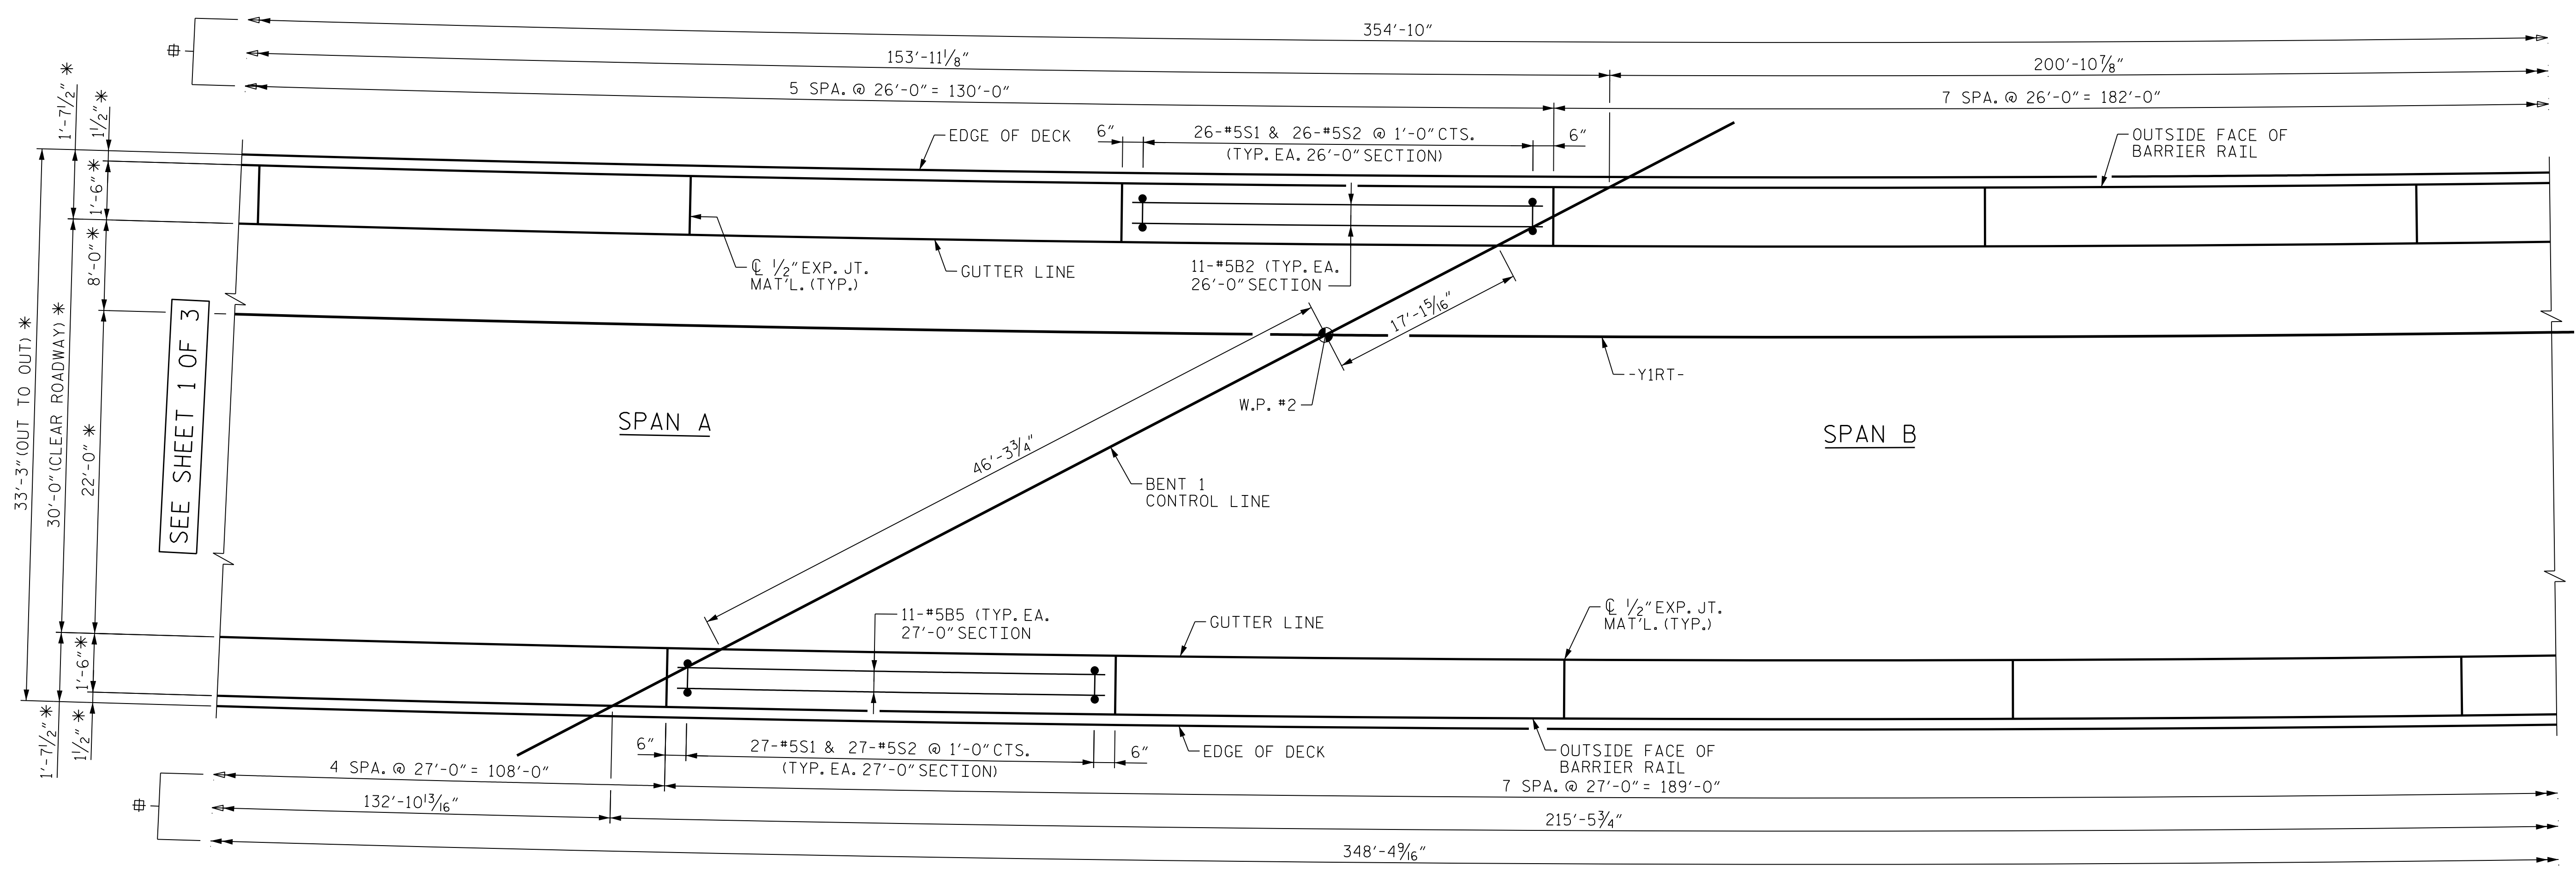

SEE SHEET 1 OF 3

SEE SHEET 3 OF 3

PARTIAL PLAN OF BARRIER RAIL

= MEASURED ALONG OUTSIDE FACE OF BARRIER RAIL
* = MEASURED RADIAL TO -Y1RT-

PROJECT NO. B-3186/B-5898

HAYWOOD COUNTY

STATION: 27+54.43 -Y1RT-

SHEET 2 OF 3



W. Brian Watson 1/24/2022


STATE OF NORTH CAROLINA
DEPARTMENT OF TRANSPORTATION
RALEIGH

SUPERSTRUCTURE CONCRETE BARRIER RAIL

REVISIONS					
NO.	BY:	DATE:	NO.	BY:	DATE:
1	--	--	3	--	--
2	--	--	4	--	--

SHEET NO. 502-28
TOTAL SHEETS 48

DES BY: S. NIFONG	DATE: 04/21	DWG BY: M. SELLS	DATE: 04/21
DES CHK: H. ABU NIMEH	DATE: 07/21	CHK BY: H. ABU NIMEH	DATE: 07/21

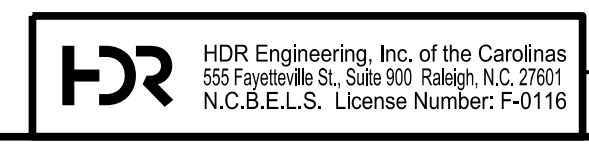

DOCUMENT NOT CONSIDERED FINAL UNLESS ALL SIGNATURES COMPLETED