


PLOT DRIVER: NCDOT\_STRUCTURES\_DEFAULT\_PLOTTER.plt PENTABLE: NCDOT\_STRUCTURES\_DEFAULT\_PEN.tbl  
USER: PPETERSO DATE: 1/24/2022 TIME: 1:31:56 PM  
FILE: ... \402\_140\_B3186-B5898\_SMLLBR\_029\_430168.dgn

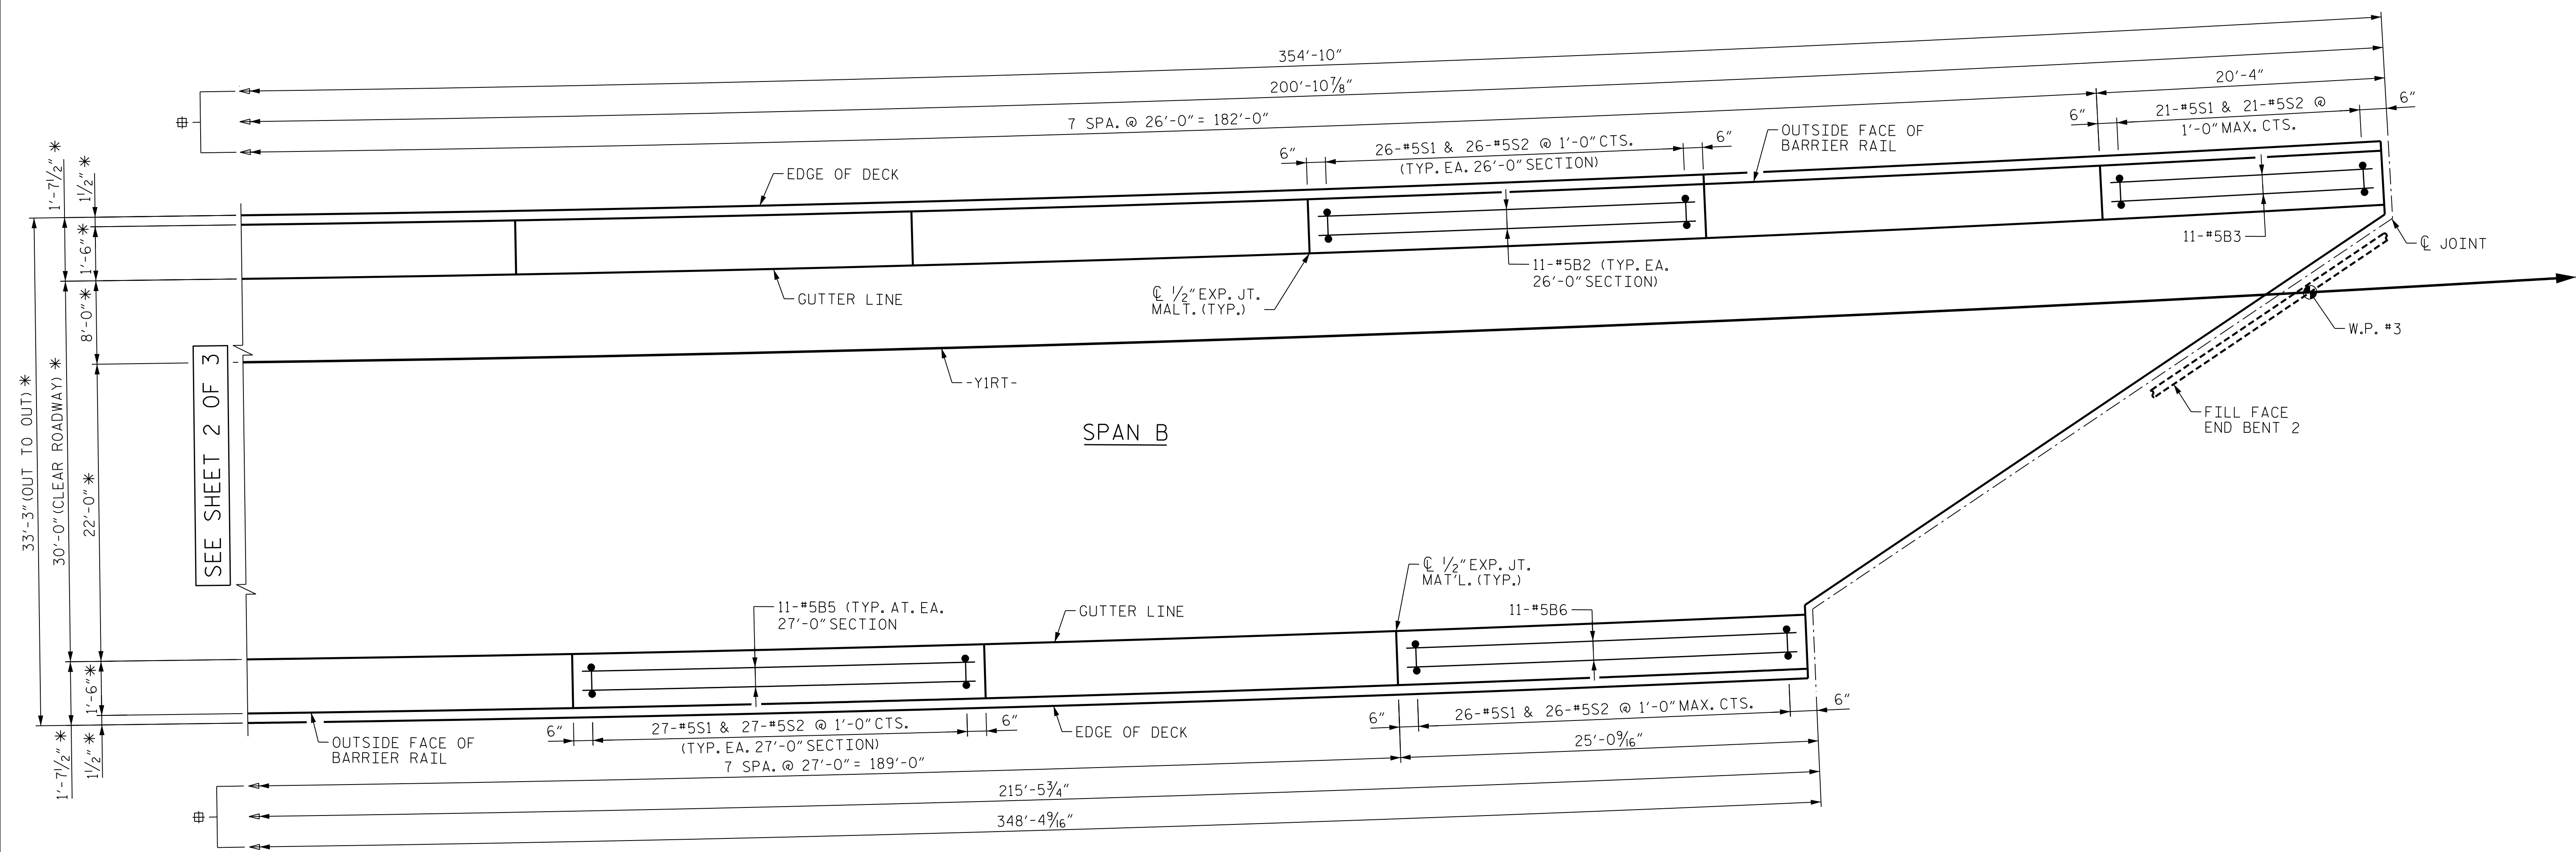

SEE SHEET 2 OF 3

### PARTIAL PLAN OF BARRIER RAIL

# = MEASURED ALONG OUTSIDE FACE OF BARRIER RAIL  
\* = MEASURED RADIAL TO -Y1RT-

PROJECT NO. B-3186/B-5898  
HAYWOOD COUNTY  
STATION: 27+54.43 -Y1RT-

SHEET 3 OF 3


STATE OF NORTH CAROLINA  
DEPARTMENT OF TRANSPORTATION  
RALEIGH

**SUPERSTRUCTURE  
CONCRETE  
BARRIER RAIL**



W. Brian Watson 1/24/2022

DES BY: S. NIFONG	DATE: 04/21	DWG BY: M. SELLS	DATE: 04/21
DES CHK: H. ABU NIMEH	DATE: 07/21	CHK BY: H. ABU NIMEH	DATE: 07/21

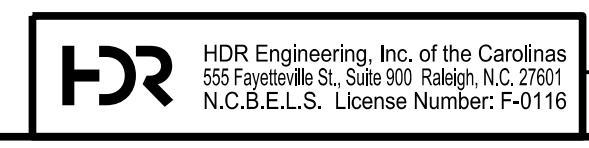

DOCUMENT NOT CONSIDERED FINAL  
UNLESS ALL SIGNATURES COMPLETED

REVISIONS					
NO.	BY:	DATE:	NO.	BY:	DATE:
1	--	--	3	--	--
2	--	--	4	--	--

SHEET NO. 502-29  
TOTAL SHEETS 48