

PLAN OF APPROACH SLAB AT END BENT 1

NOTES
 FOR BILL OF MATERIALS, SEE "BRIDGE APPROACH SLAB DETAILS" SHEET 4 OF 4.
 FOR SECTIONS K-K AND N-N, SEE "BRIDGE APPROACH SLAB DETAILS" SHEET 4 OF 4.
 FOR DETAIL "A" AND SECTION L-L, SEE "BRIDGE APPROACH SLAB DETAILS" SHEET 3 OF 4.

- + FOR BARRIER RAIL DETAILS AND REINFORCING, SEE "BRIDGE APPROACH SLAB DETAILS" SHEET 3 OF 4.
- # 2 BAR RUN
- FOR PLACEMENT OF #4J1 BARS, SEE "SUPERSTRUCTURE EXPANSION JOINT SEAL DETAILS" SHEET.
- * RADIAL TO -Y1RT-

PROJECT NO. B-3186/B-5898
HAYWOOD COUNTY
 STATION: 27+54.43 -Y1RT-
 SHEET 1 OF 4

STATE OF NORTH CAROLINA
 DEPARTMENT OF TRANSPORTATION
 RALEIGH


BRIDGE APPROACH SLAB DETAILS



W. Brian Watson 1/24/2022

REVISIONS					
NO.	BY:	DATE:	NO.	BY:	DATE:
1	--	--	3	--	--
2	--	--	4	--	--

SHEET NO. S02-45
 TOTAL SHEETS 48

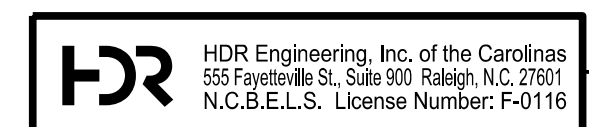

DOCUMENT NOT CONSIDERED FINAL UNLESS ALL SIGNATURES COMPLETED

PLOT DRIVER: NCDOT_STRUCTURE_DEFAULT_PLOTTER.plt
 USER: PPETERSO DATE: 1/24/2022 TIME: 1:37:13 PM
 FILE: ... \402.220.B3186-B5898.SMU.AS.045_430168.dgn

DES BY: H. ABU NIMEH	DATE: 08/21	DWG BY: B. PETERSON	DATE: 08/21
DES CHK: S. NIFONG	DATE: 08/21	CHK BY: S. NIFONG	DATE: 08/21