

■ 1/2" DEEP SAWCUT IN TOP OF DECK, REMOVE REMAINING CONCRETE USING MEANS THAT AVOID DAMAGE TO THE EXISTING TRANSVERSE REINFORCING. AVOID DAMAGE TO THE EXISTING STEEL BEAM.


NOTES
 FOR SECTION A-A, SEE SHEET "SUPERSTRUCTURE TYPICAL SECTION" SHEET 2 OF 2.
 FOR DETAILS "A", "B" AND "C" SEE SHEET "SUPERSTRUCTURE PLAN OF SPANS DETAILS".
 FOR POUR SEQUENCE DIAGRAM AND TRANSVERSE CONSTRUCTION JOINT LOCATIONS, SEE "SUPERSTRUCTURE BILL OF MATERIALS" SHEET.

PROJECT NO. B-3186/B-5898
HAYWOOD COUNTY
 STATION: 68+82.30 ± -L-LT-

SHEET 1 OF 3

STATE OF NORTH CAROLINA
 DEPARTMENT OF TRANSPORTATION
 RALEIGH

**SUPERSTRUCTURE
 PLAN OF SPANS**

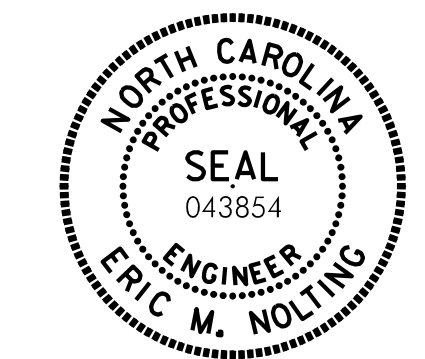

Eric Nolting 1/24/2022

REVISIONS						SHEET NO. S03L-11
NO.	BY:	DATE:	NO.	BY:	DATE:	
1	--	--	3	--	--	TOTAL SHEETS 44
2	--	--	4	--	--	



DOCUMENT NOT CONSIDERED FINAL
 UNLESS ALL SIGNATURES COMPLETED

PARTIAL PLAN OF SPANS

PLOT DRIVER: NCDOT_STRUCTURE_DEFAULT_PLOTTER.plt
 USER: PPETERSO
 DATE: 1/24/2022
 TIME: 1:44:27 PM
 FILE: ... \403.050.B5898B3186.SMU.S1.011.430110.dgn

DES BY: F. CORDOVA	DATE: 05/21	DWG BY: B. PETERSON	DATE: 03/21
DES CHK: E. NOLTING	DATE: 07/21	CHK BY: E. NOLTING	DATE: 07/21