

**NOTES**

FOR STRUCTURAL STEEL NOTES AND DETAILS, SEE "SUPERSTRUCTURE STRUCTURAL STEEL DETAILS" SHEETS.

FOR ELASTOMERIC BEARING AND SOLE PLATE DETAILS, SEE "SUPERSTRUCTURE ELASTOMERIC BEARING DETAILS" SHEET.

PROJECT NO. B-3186/B-5898  
HAYWOOD COUNTY  
 STATION: 68+82.30 ± -L\_LT-

STATE OF NORTH CAROLINA  
 DEPARTMENT OF TRANSPORTATION  
 RALEIGH


**SUPERSTRUCTURE FRAMING PLAN**



Eric Nolting 1/24/2022

PLOT DRIVER: NCDOT\_STRUCTURE\_DEFAULT\_PLOTTER.plt  
 PENTABLE: NCDOT\_STRUCTURE\_DEFAULT\_PEN.tbl  
 USER: PPETERSO DATE: 1/24/2022 TIME: 1:44:59 PM  
 FILE: ... \403.065.B5898B3186.SMU\_FP\_014.430110.dgn

DES BY: S.RAVINDRAN	DATE: 05/21	DWG BY: B. PETERSON	DATE: 03/21
DES CHK: E. NOLTING	DATE: 06/21	CHK BY: E. NOLTING	DATE: 06/21

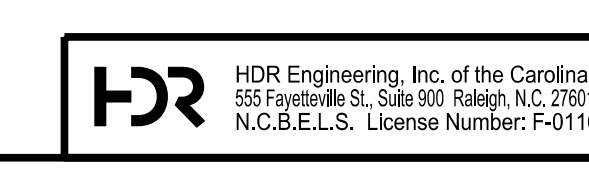

DOCUMENT NOT CONSIDERED FINAL  
 UNLESS ALL SIGNATURES COMPLETED

REVISIONS					
NO.	BY:	DATE:	NO.	BY:	DATE:
1	--	--	3	--	--
2	--	--	4	--	--

SHEET NO. 303L-14
TOTAL SHEETS 44