

**PLAN OF BARRIER RAIL**

(ALL DIMENSIONS MEASURED ALONG BACK FACE OF BARRIER RAIL)

† SEE "BRIDGE APPROACH SLAB DETAILS" SHEET FOR DETAILS OF BARRIER RAIL TO BE BUILT ON APPROACH SLAB AT END BENTS 1 AND 2.

**NOTES**


SEE "SUPERSTRUCTURE CONCRETE BARRIER RAIL" SHEET 2 OF 2 FOR NOTES.

PROJECT NO. B-3186/B-5898

HAYWOOD COUNTY

STATION: 68+82.30± -L-LT-

SHEET 1 OF 2

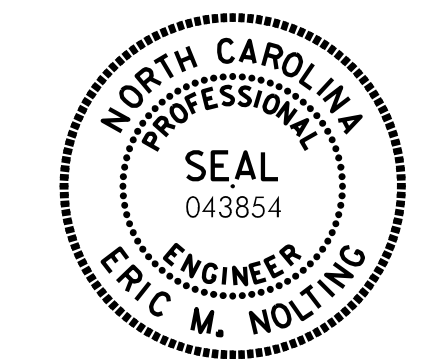

Eric Nolting 1/24/2022

STATE OF NORTH CAROLINA  
 DEPARTMENT OF TRANSPORTATION  
 RALEIGH

**SUPERSTRUCTURE  
 CONCRETE BARRIER  
 RAIL**

| REVISIONS |     |       |     |     |       | SHEET NO.<br>SO3L-23 |
|-----------|-----|-------|-----|-----|-------|----------------------|
| NO.       | BY: | DATE: | NO. | BY: | DATE: |                      |
| 1         | --  | --    | 3   | --  | --    | TOTAL SHEETS<br>44   |
| 2         | --  | --    | 4   | --  | --    |                      |



**DOCUMENT NOT CONSIDERED FINAL  
 UNLESS ALL SIGNATURES COMPLETED**

PLOT DRIVER: NCDOT\_STRUCTURES\_DEFAULT\_PLOTTER.plt PENTABLE: NCDOT\_STRUCTURES\_DEFAULT\_PEN.tbl  
 USER: PPETERSO DATE: 1/24/2022 TIME: 1:47:16 PM  
 FILE: ... \403.110.B5898B3186.SMU.BR.023.430110.dgn

|                             |                    |                         |                    |
|-----------------------------|--------------------|-------------------------|--------------------|
| DES BY: <u>S. RAVINDRAN</u> | DATE: <u>06/21</u> | DWG BY: <u>M. SELLS</u> | DATE: <u>06/21</u> |
| DES CHK: <u>G. MYERS</u>    | DATE: <u>06/21</u> | CHK BY: <u>G. MYERS</u> | DATE: <u>07/21</u> |