

■ 1¹/₂" DEEP SAWCUT IN TOP OF DECK, REMOVE REMAINING CONCRETE USING MEANS THAT AVOID DAMAGE TO THE EXISTING TRANSVERSE REINFORCING. AVOID DAMAGE TO THE EXISTING STEEL BEAM.

⊕ 1'-11" MIN. LAP SPLICE FOR #4 "B" BARS.

PROJECT NO. B-3186/B-5898
 HAYWOOD COUNTY
 STATION: 68+65.75± -L-RT-

SHEET 2 OF 4

PLAN OF SPAN B

STATE OF NORTH CAROLINA
 DEPARTMENT OF TRANSPORTATION
 RALEIGH


SUPERSTRUCTURE
 PLAN OF SPANS



Eric Nolting 1/25/2022

PLOT DRIVER: NCDOT_STRUCTURE_DEFAULT_PLOTTER.plt
 USER: PPETERSO DATE: 1/24/2022 TIME: 2:36:54 PM
 FILE: ... \404_050_858983186_SMU_S2_011_430107.dgn

DES BY: F. CORDOVA	DATE: 04/21	DWG BY: B. PETERSON	DATE: 03/21
DES CHK: M. NEIHEISEL	DATE: 07/21	CHK BY: M. NEIHEISEL	DATE: 07/21

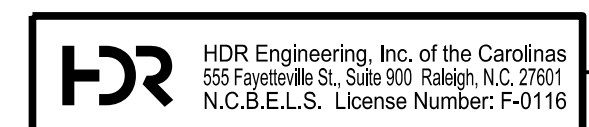

DOCUMENT NOT CONSIDERED FINAL
 UNLESS ALL SIGNATURES COMPLETED

REVISIONS					
NO.	BY:	DATE:	NO.	BY:	DATE:
1	--	--	3	--	--
2	--	--	4	--	--

SHEET NO. S03R-11
 TOTAL SHEETS 61