

■ 1/2" DEEP SAWCUT IN TOP OF DECK, REMOVE REMAINING CONCRETE USING MEANS THAT AVOID DAMAGE TO THE EXISTING TRANSVERSE REINFORCING. AVOID DAMAGE TO THE EXISTING STEEL BEAM.

⊕ 1'-11" MIN. LAP SPLICE FOR #4 "B" BARS.

PLAN OF SPAN C

PROJECT NO. B-3186/B-5898  
HAYWOOD COUNTY  
 STATION: 68+65.75± -L-RT-  
 SHEET 3 OF 4




Eric Nolting 1/25/2022

STATE OF NORTH CAROLINA  
 DEPARTMENT OF TRANSPORTATION  
 RALEIGH

**SUPERSTRUCTURE  
 PLAN OF SPANS**

PLOT DRIVER: NCDOT\_STRUCTURE\_DEFAULT\_PLOTTER.plt PENTABLE: NCDOT\_STRUCTURE\_DEFAULT\_PEN.tbl  
 USER: PETERSON DATE: 1/24/2022 TIME: 2:37:01 PM  
 FILE: ... \404\_055\_B5898B3186\_SMU\_S3\_012\_430107.dgn

DES BY: F. CORDOVA	DATE: 04/21	DWG BY: B. PETERSON	DATE: 03/21
DES CHK: M. NEIHEISEL	DATE: 07/21	CHK BY: M. NEIHEISEL	DATE: 07/21

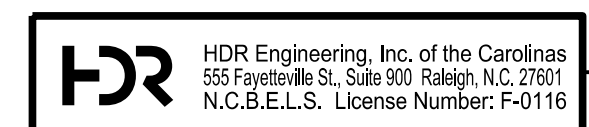

DOCUMENT NOT CONSIDERED FINAL  
 UNLESS ALL SIGNATURES COMPLETED

REVISIONS						SHEET NO. S03R-12
NO.	BY:	DATE:	NO.	BY:	DATE:	
1	--	--	3	--	--	TOTAL SHEETS 61
2	--	--	4	--	--	