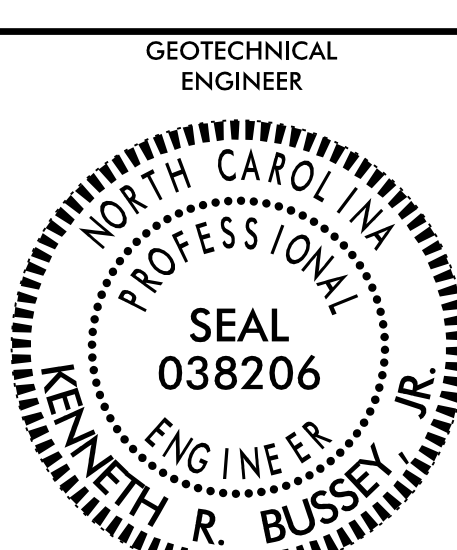

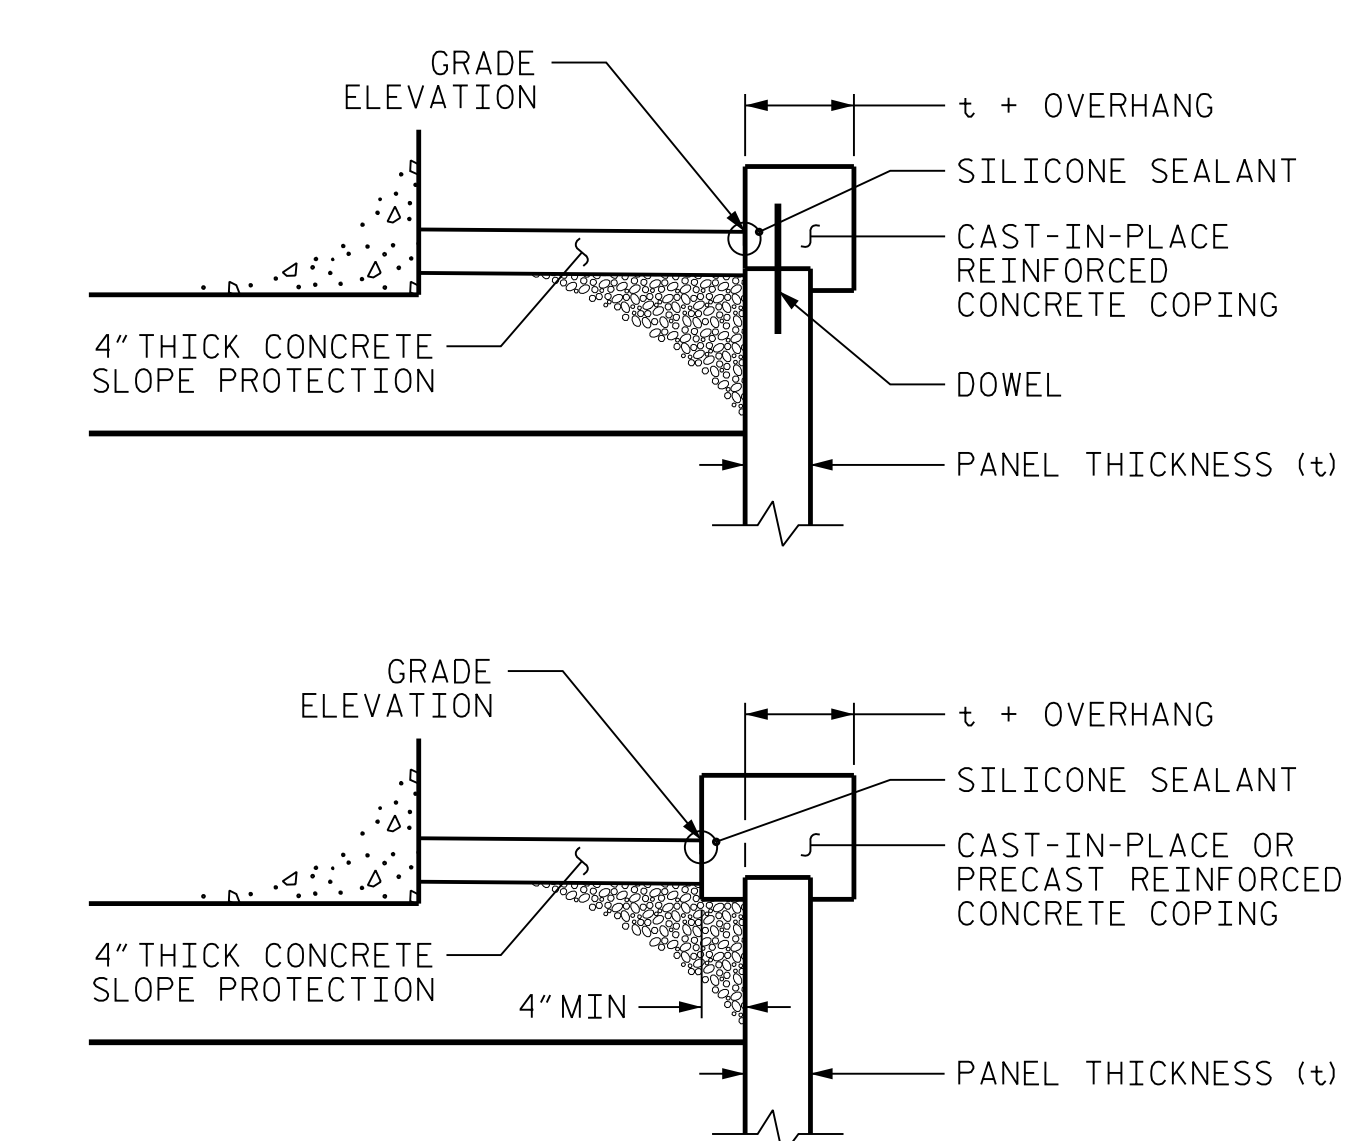
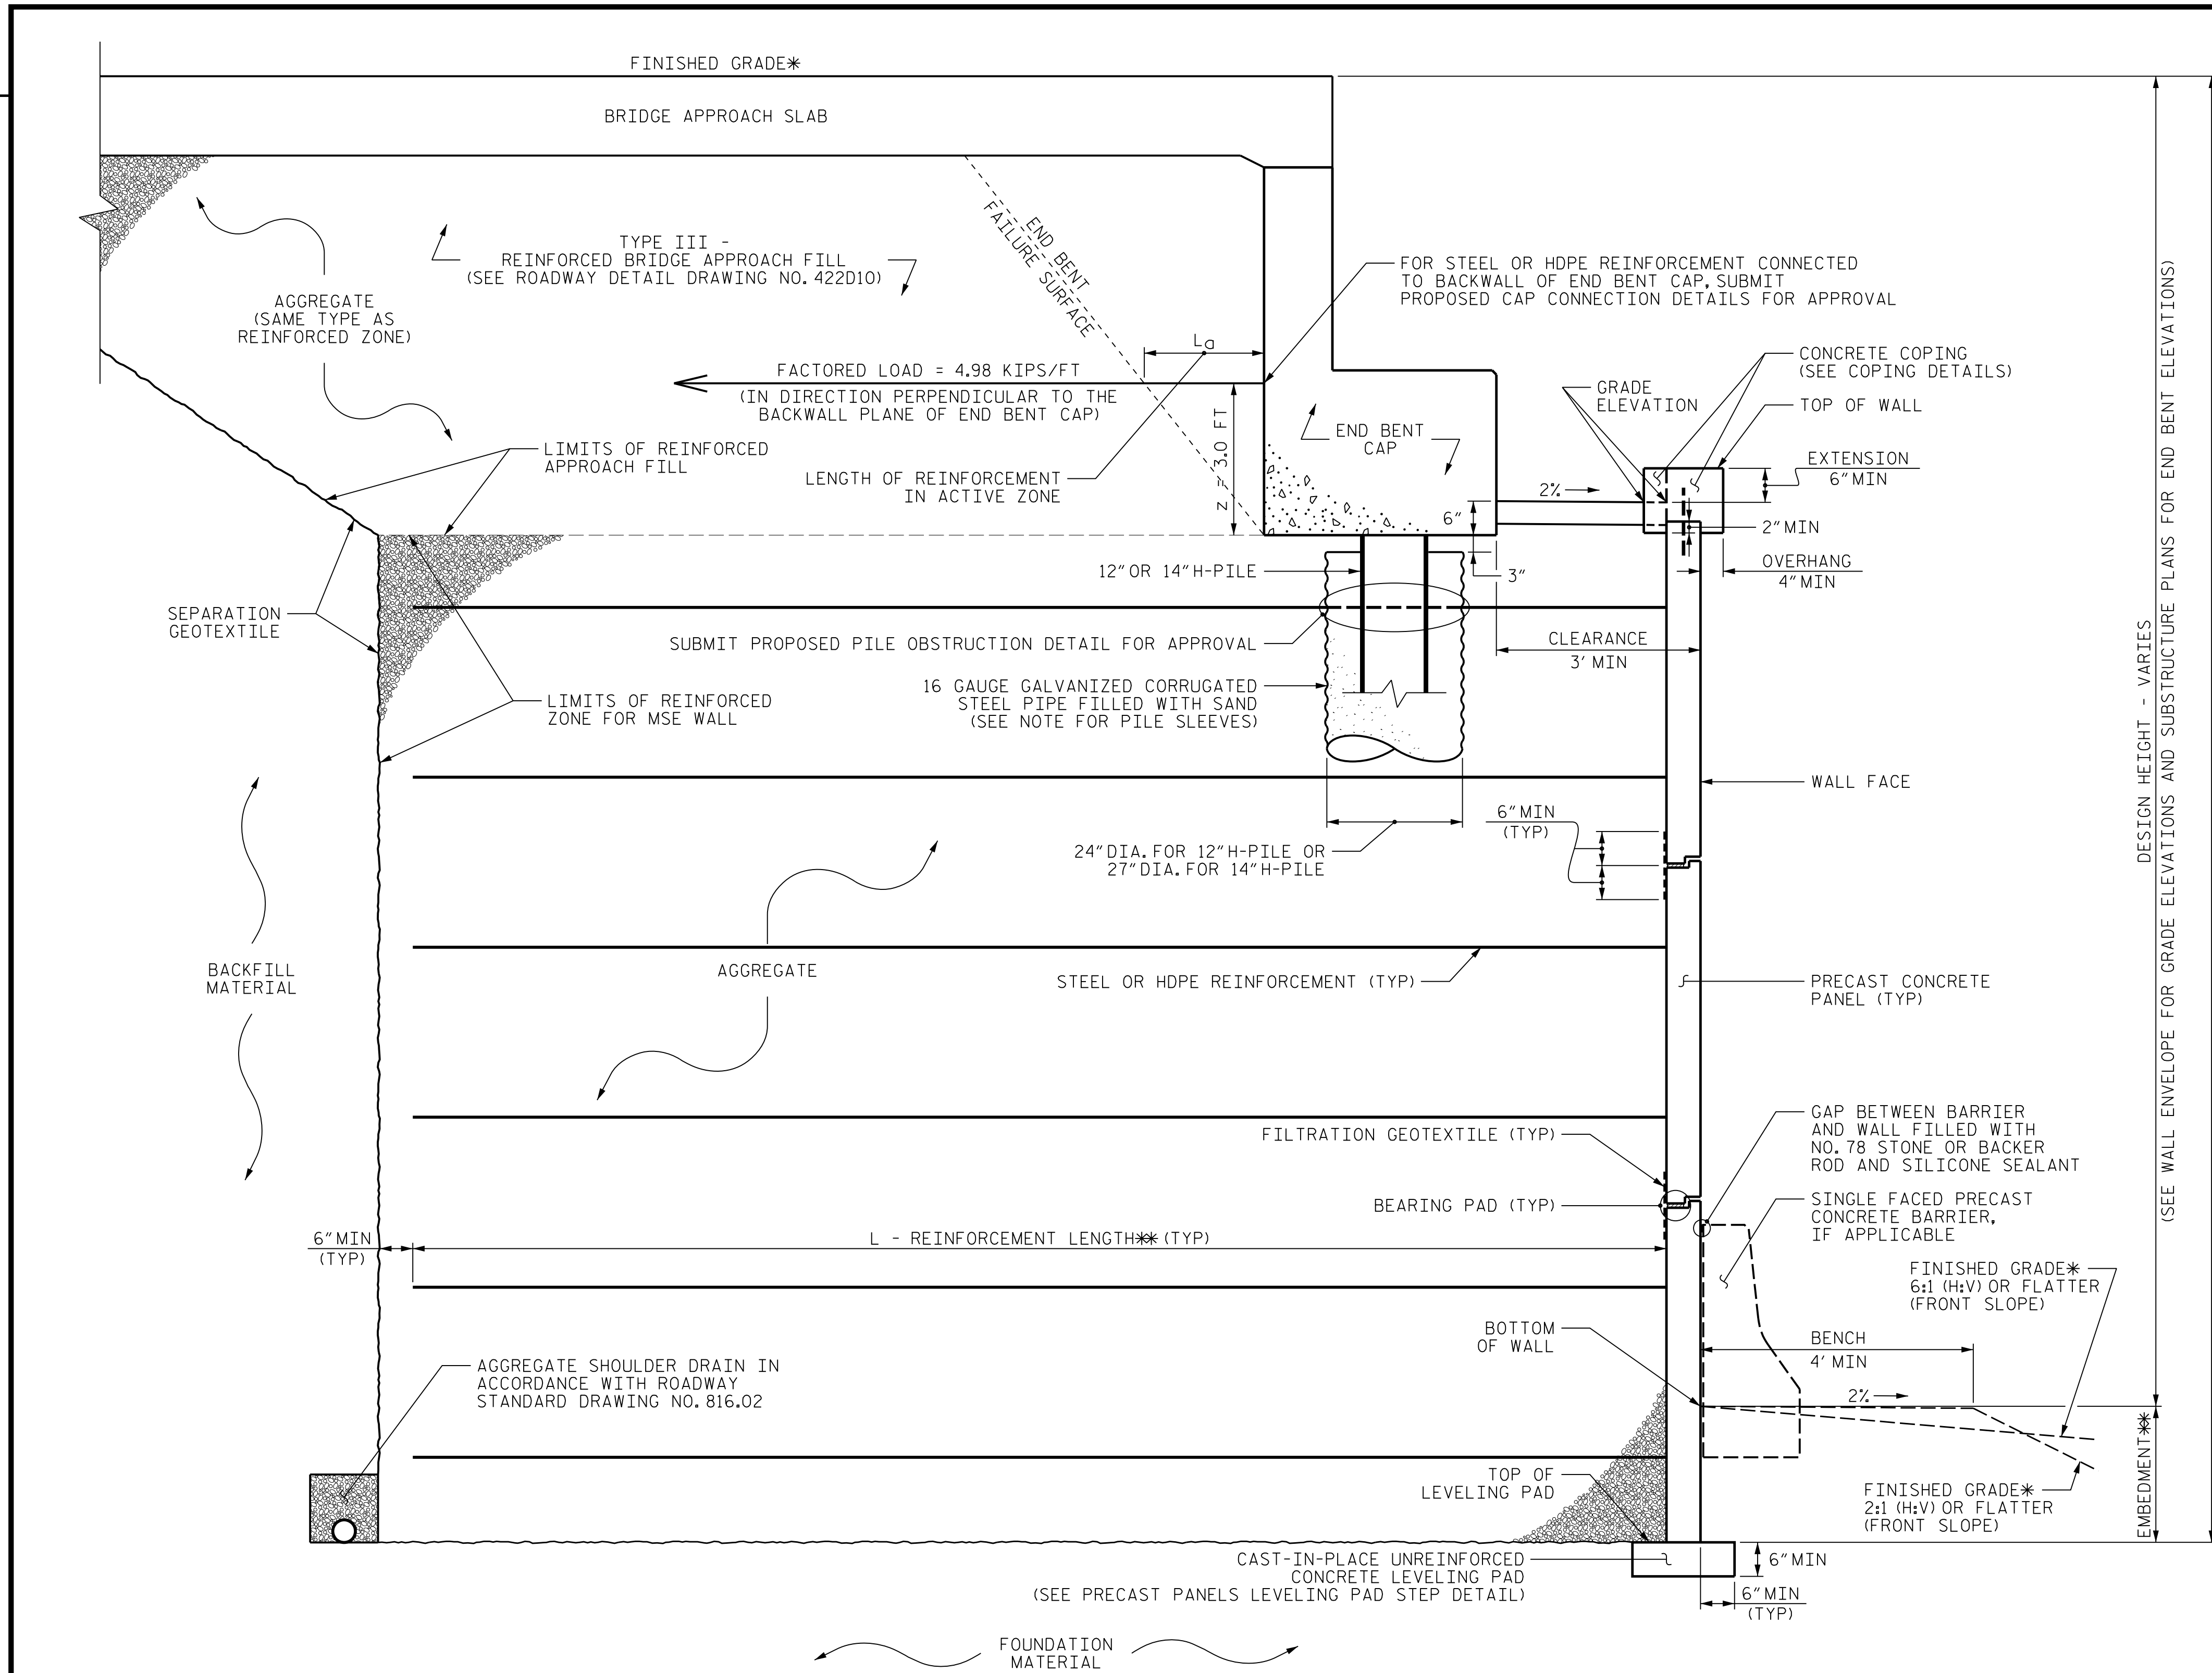


PROJECT REFERENCE NO. B-3186 / B-5898	SHEET NO. W-02D
GEOTECHNICAL ENGINEER  SEAL 038206 ENGINEER KENNETH R. BUSSEY, JR.	
Kenneth R. Bussey, Jr. 3/31/2022 SIGNATURE DATE	
DOCUMENT NOT CONSIDERED FINAL UNLESS ALL SIGNATURES COMPLETED	
 HDR Engineering, Inc. of the Carolinas 555 Fayetteville St., Suite 900, Raleigh, N.C. 27601 N.C.B.E.L.S. License Number: F-0116	



COPING DETAILS

AT THE CONTRACTOR'S OPTION, CONNECT COPING TO PANELS WITH DOWELS OR EXTEND COPING DOWN BACK OF PANELS.

MSE ABUTMENT WALL (RETAINING WALL NO. 2) WITH PRECAST PANELS - TYPICAL SECTION

*SEE ROADWAY PLANS FOR FINISHED GRADE DETAILS.
 **SEE MSE RETAINING WALLS PROVISION AND IF APPLICABLE, MSE WALL NOTES FOR EMBEDMENT AND REINFORCEMENT LENGTH REQUIREMENTS.

REVISIONS

PENTABLE: NCDOT_pshp.fl.tdi
 USER: PPETERSO
 DATE: 3/31/2022
 TIME: 12:13:34 PM

PLOT DRIVER: NCDOT_color_eng_50.plt
 USER: PPETERSO
 DATE: 3/31/2022
 TIME: 12:13:34 PM