


-RW3-

PI Sta 39+83.18 $\Delta = 2' 07' 03.9''$ (RT) $D = 1' 23' 30.6''$ $L = 152.16'$ $T = 76.09'$ $R = 4,116.60'$	PI Sta 47+24.40 $\Delta = 2' 00' 46.5''$ (LT) $D = 1' 22' 18.7''$ $L = 146.73'$ $T = 73.37'$ $R = 4,176.50'$
---	---

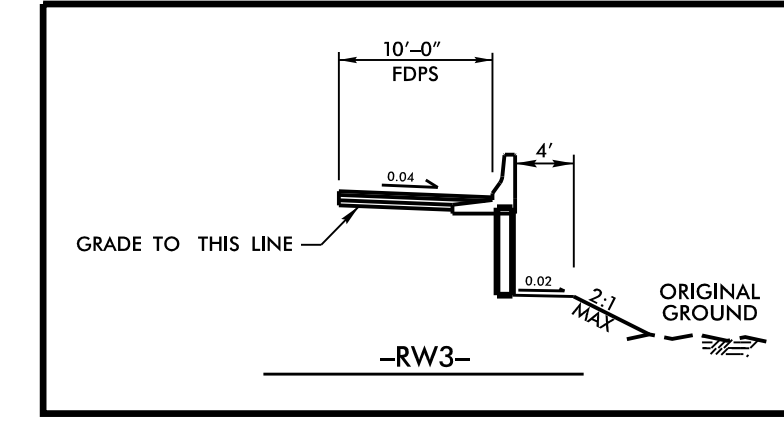

REVISIONS



PLOT DRIVER: NCDOT_color_eng_50.plt
 USER: PPETERSON
 DATE: 3/31/2022
 TIME: 12:13:58 PM
 FILE: \