


**HR** HDR Engineering, Inc. of the Carolinas  
555 Fayetteville St, Suite 900 Raleigh, N.C. 27601  
N.C.B.E.L.S. License Number: F-0116

PROJECT REFERENCE NO. <b>B-3186 / B-5898</b>	SHEET NO. <b>W-06</b>
ROADWAY DESIGN ENGINEER	HYDRAULICS ENGINEER

3/31/2022

**DOCUMENT NOT CONSIDERED FINAL  
UNLESS ALL SIGNATURES COMPLETED**

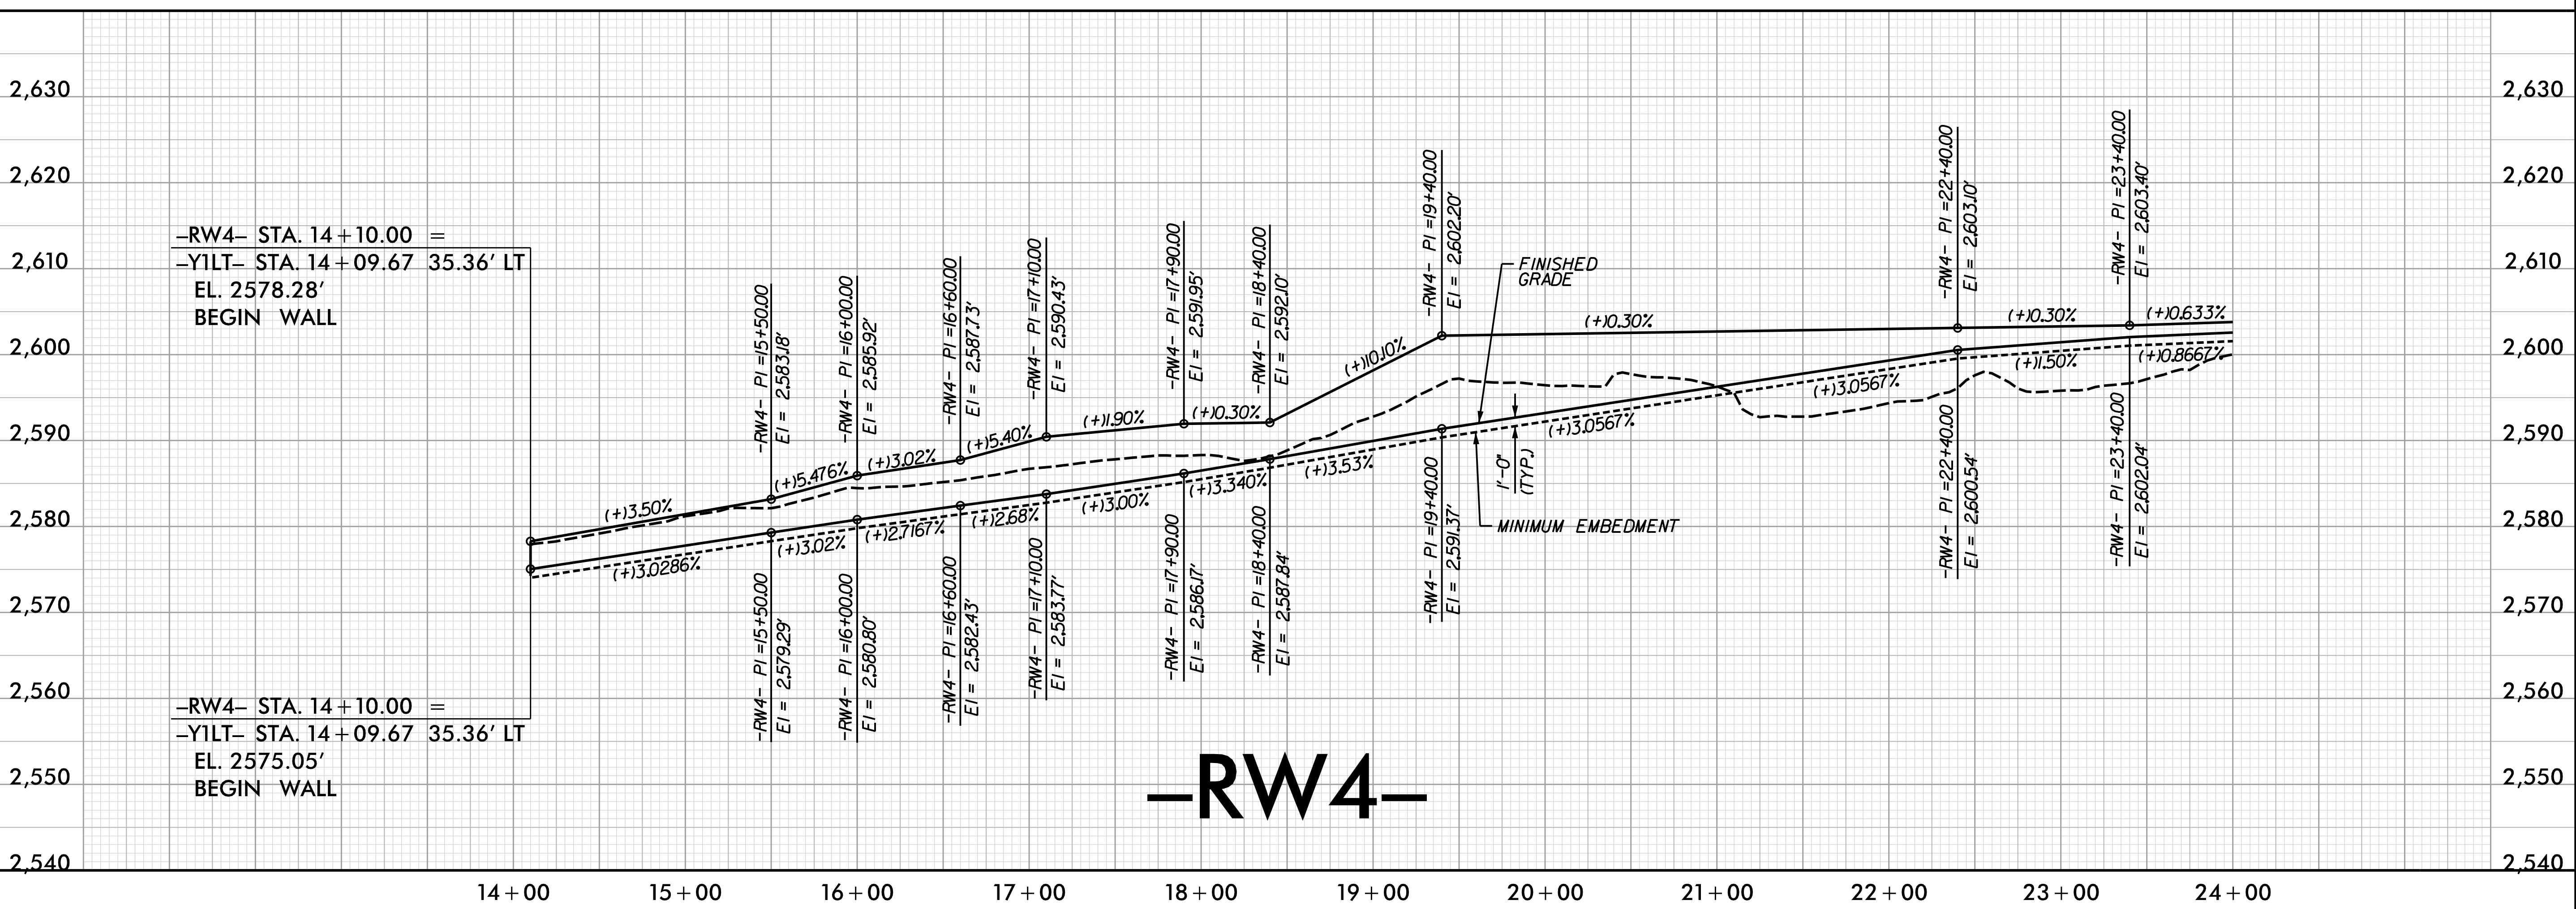

REVISIONS

PLOT DRIVER: NCDOT\_color\_eng\_50.plt  
USER: PETERSON  
DATE: 3/31/2022  
TIME: 12:15:30 PM

**-RW4-**