


Kenneth R. Bussey, Jr. 3/31/2022
SIGNATURE DATE

**DOCUMENT NOT CONSIDERED FINAL
UNLESS ALL SIGNATURES COMPLETED**

HDR HDR Engineering, Inc. of the Carolinas
555 Fayetteville St., Suite 900, Raleigh, N.C. 27601
N.C.B.E.L.S. License Number: F-0116

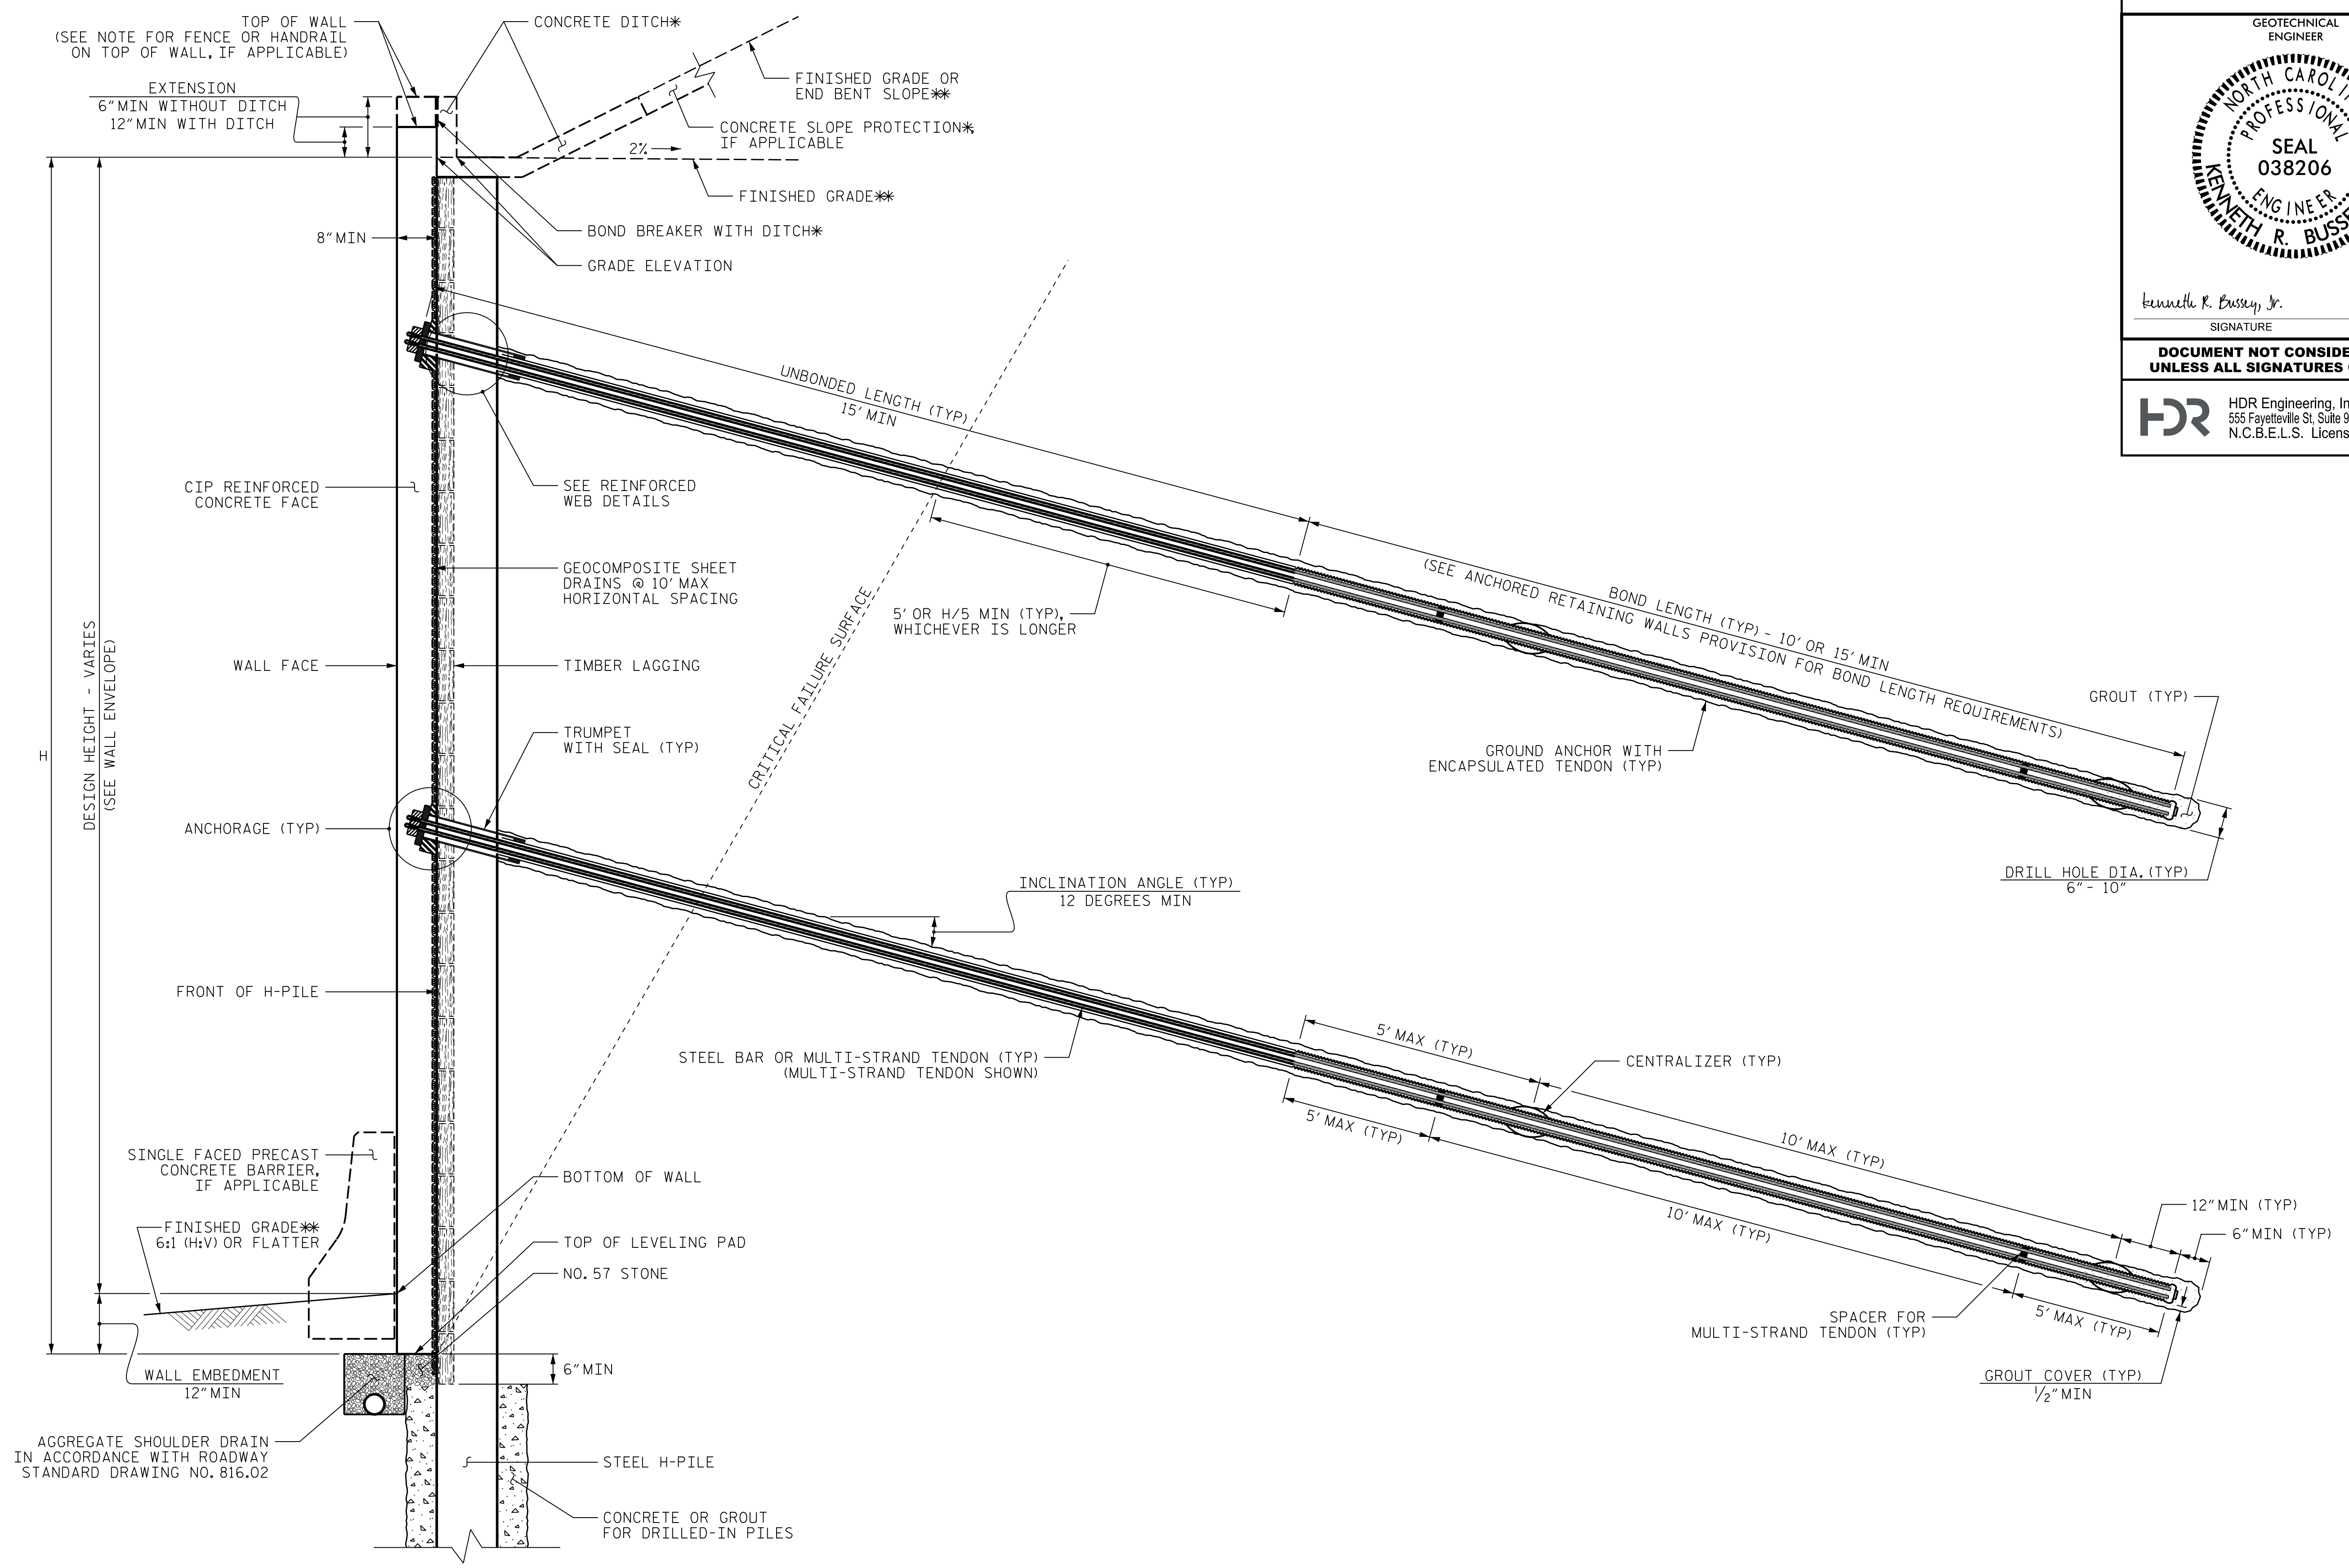

ANCHORED WALL (RETAINING WALL NO. 4) - TYPICAL SECTION

(DOUBLE ROW OF GROUND ANCHORS SHOWN, AS NEEDED)
*SEE CONCRETE DITCH BEHIND WALL DETAILS.
**SEE PLANS FOR FINISHED GRADE OR END BENT SLOPE DETAILS.

REVISIONS

PLOT DRIVER: NCDOT_color_eng_50.plt
USER: PPETERSON
DATE: 3/31/2022
TIME: 12:16:00 PM
FILE: \

PENTABLE: NCDOT_pshp.plt.tdi
TIME: 12:16:00 PM