


PROJECT REFERENCE NO. B-3186 / B-5898	SHEET NO. 21
ROADWAY DESIGN ENGINEER	HYDRAULICS ENGINEER
DOCUMENT NOT CONSIDERED FINAL UNLESS ALL SIGNATURES COMPLETED	


-DET01_EB-

$PI = 55+34.00$
 $EL = 2,629.36'$
 $K = 128$
 $VC = 148'$
 $V = 55 \text{ MPH}$

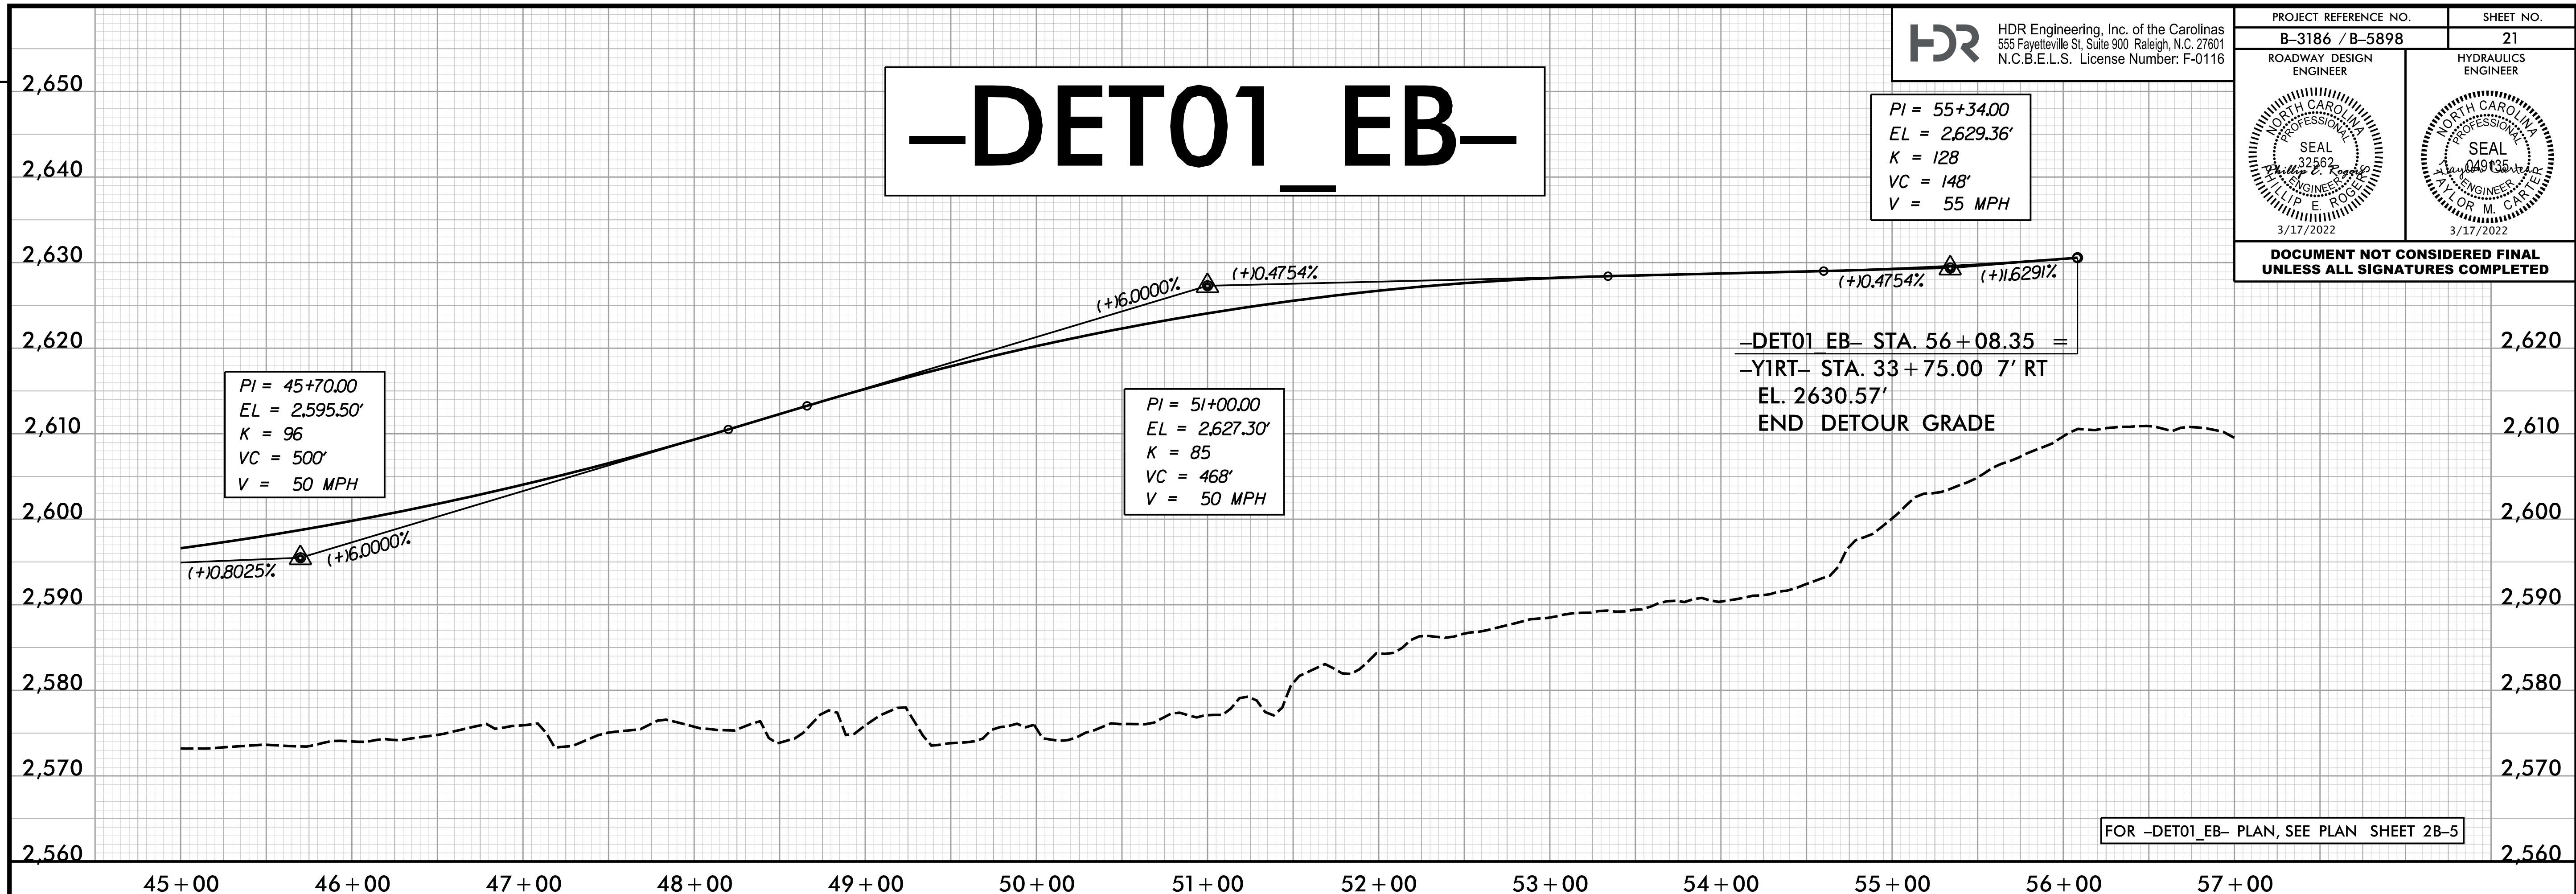



REVISIONS


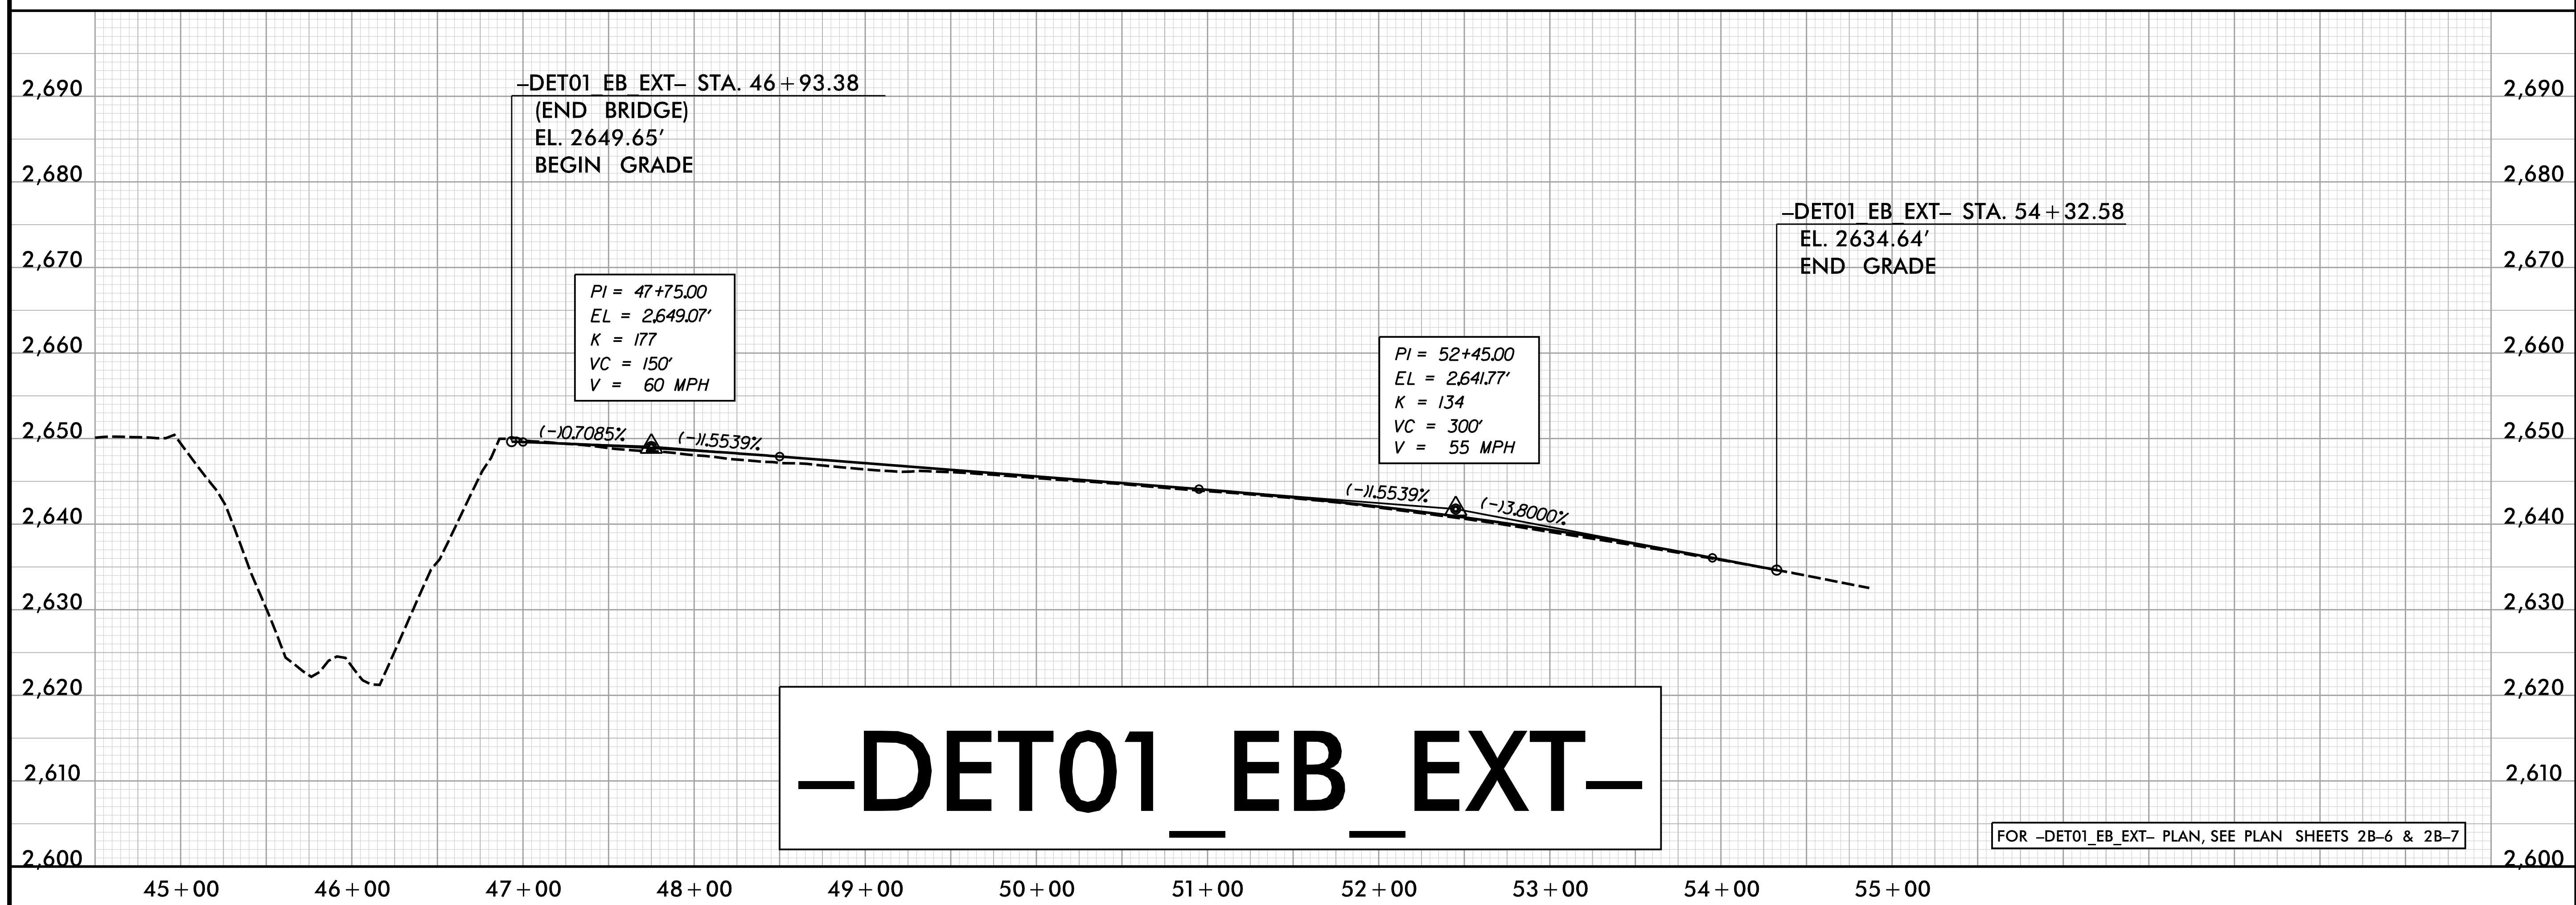
-DET01_EB_EXT-



PLOT DRIVER: NCDOT_pdf_color_eng_50.plt
 USER: HBARE
 FILE: \

PENTABLE: B-3186 B-5898 NCDOT_pshp.plt
 DATE: 1/13/2022
 TIME: 6:59:07 AM



PROJECT REFERENCE NO. B-3186 / B-5898	SHEET NO. 22
ROADWAY DESIGN ENGINEER 	HYDRAULICS ENGINEER 
DOCUMENT NOT CONSIDERED FINAL UNLESS ALL SIGNATURES COMPLETED	

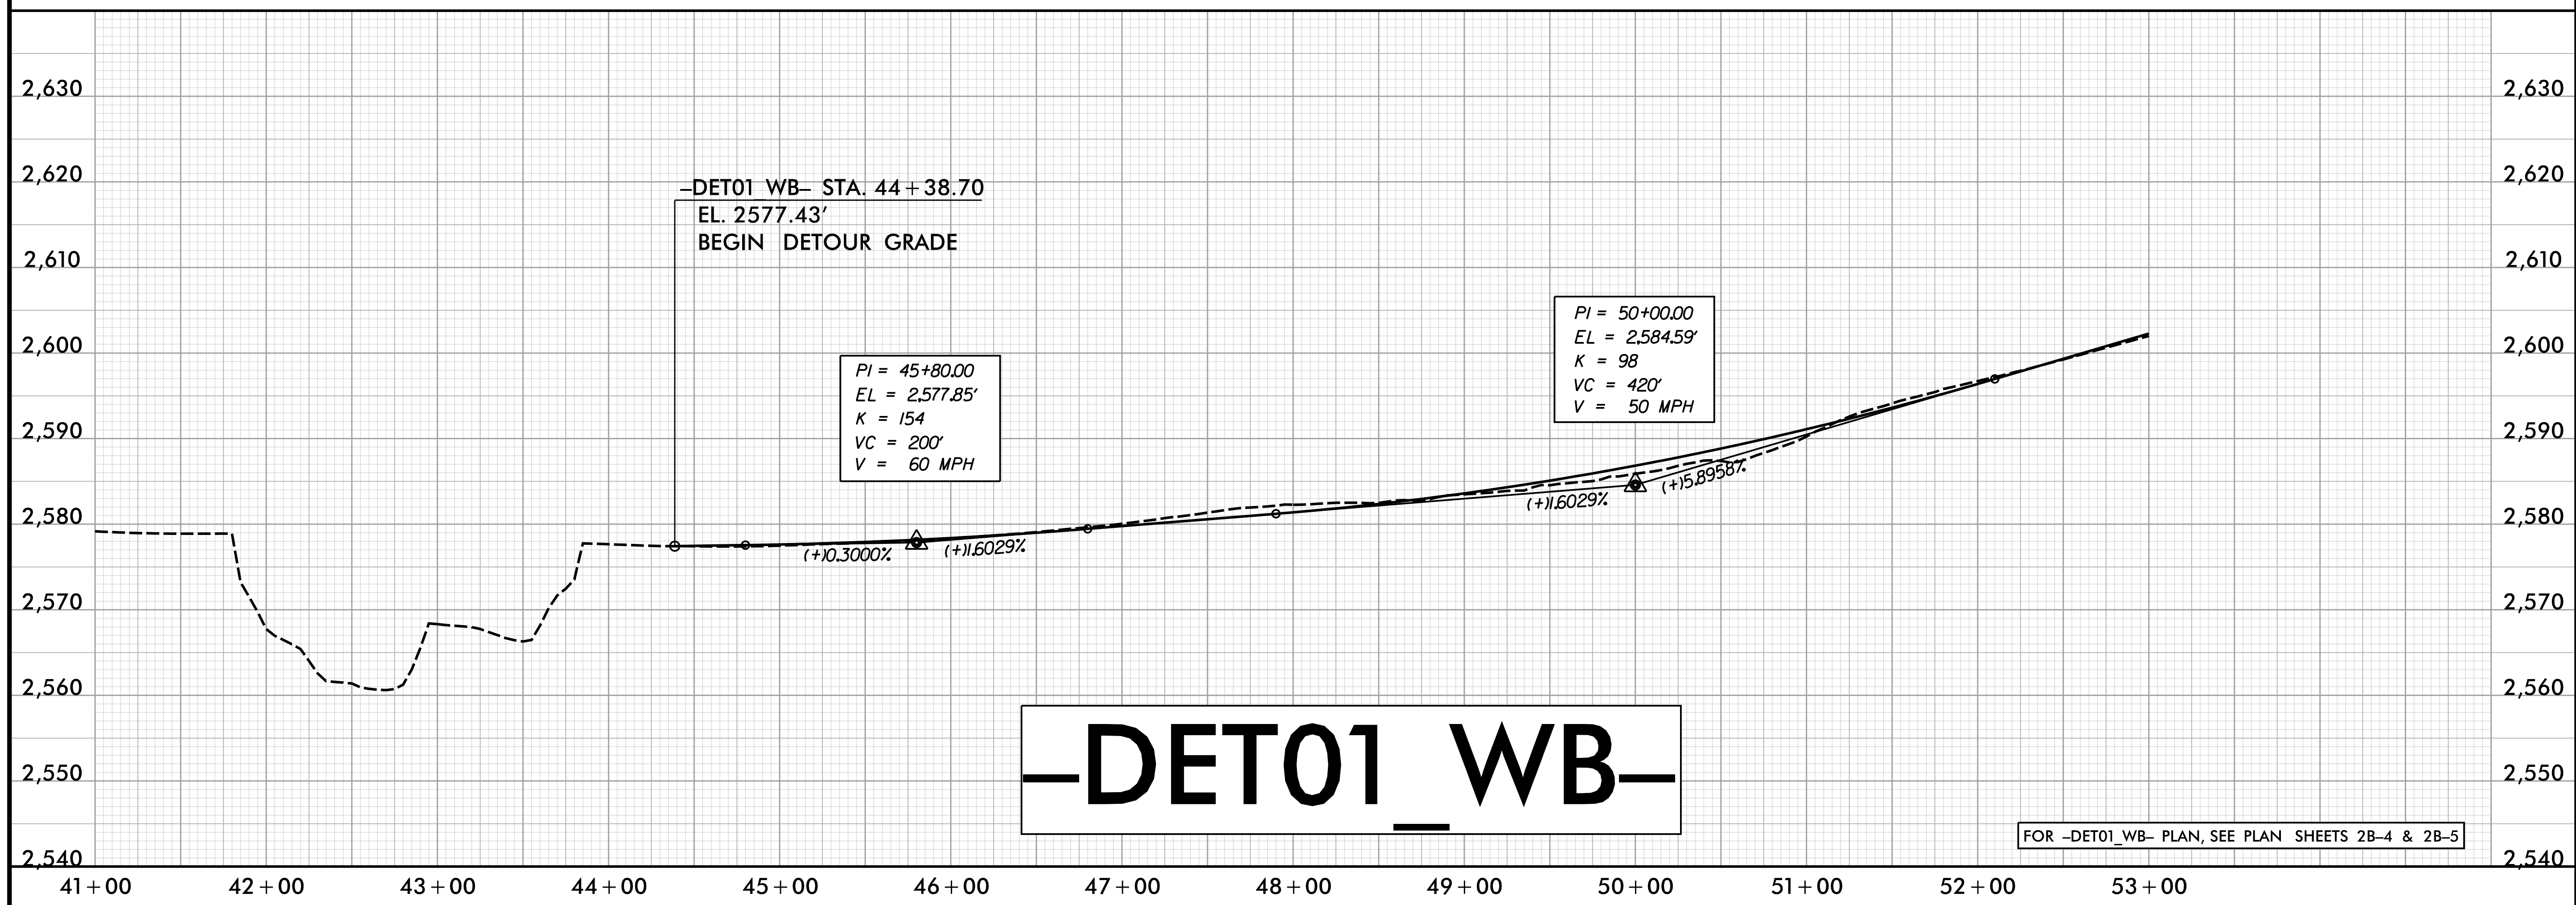
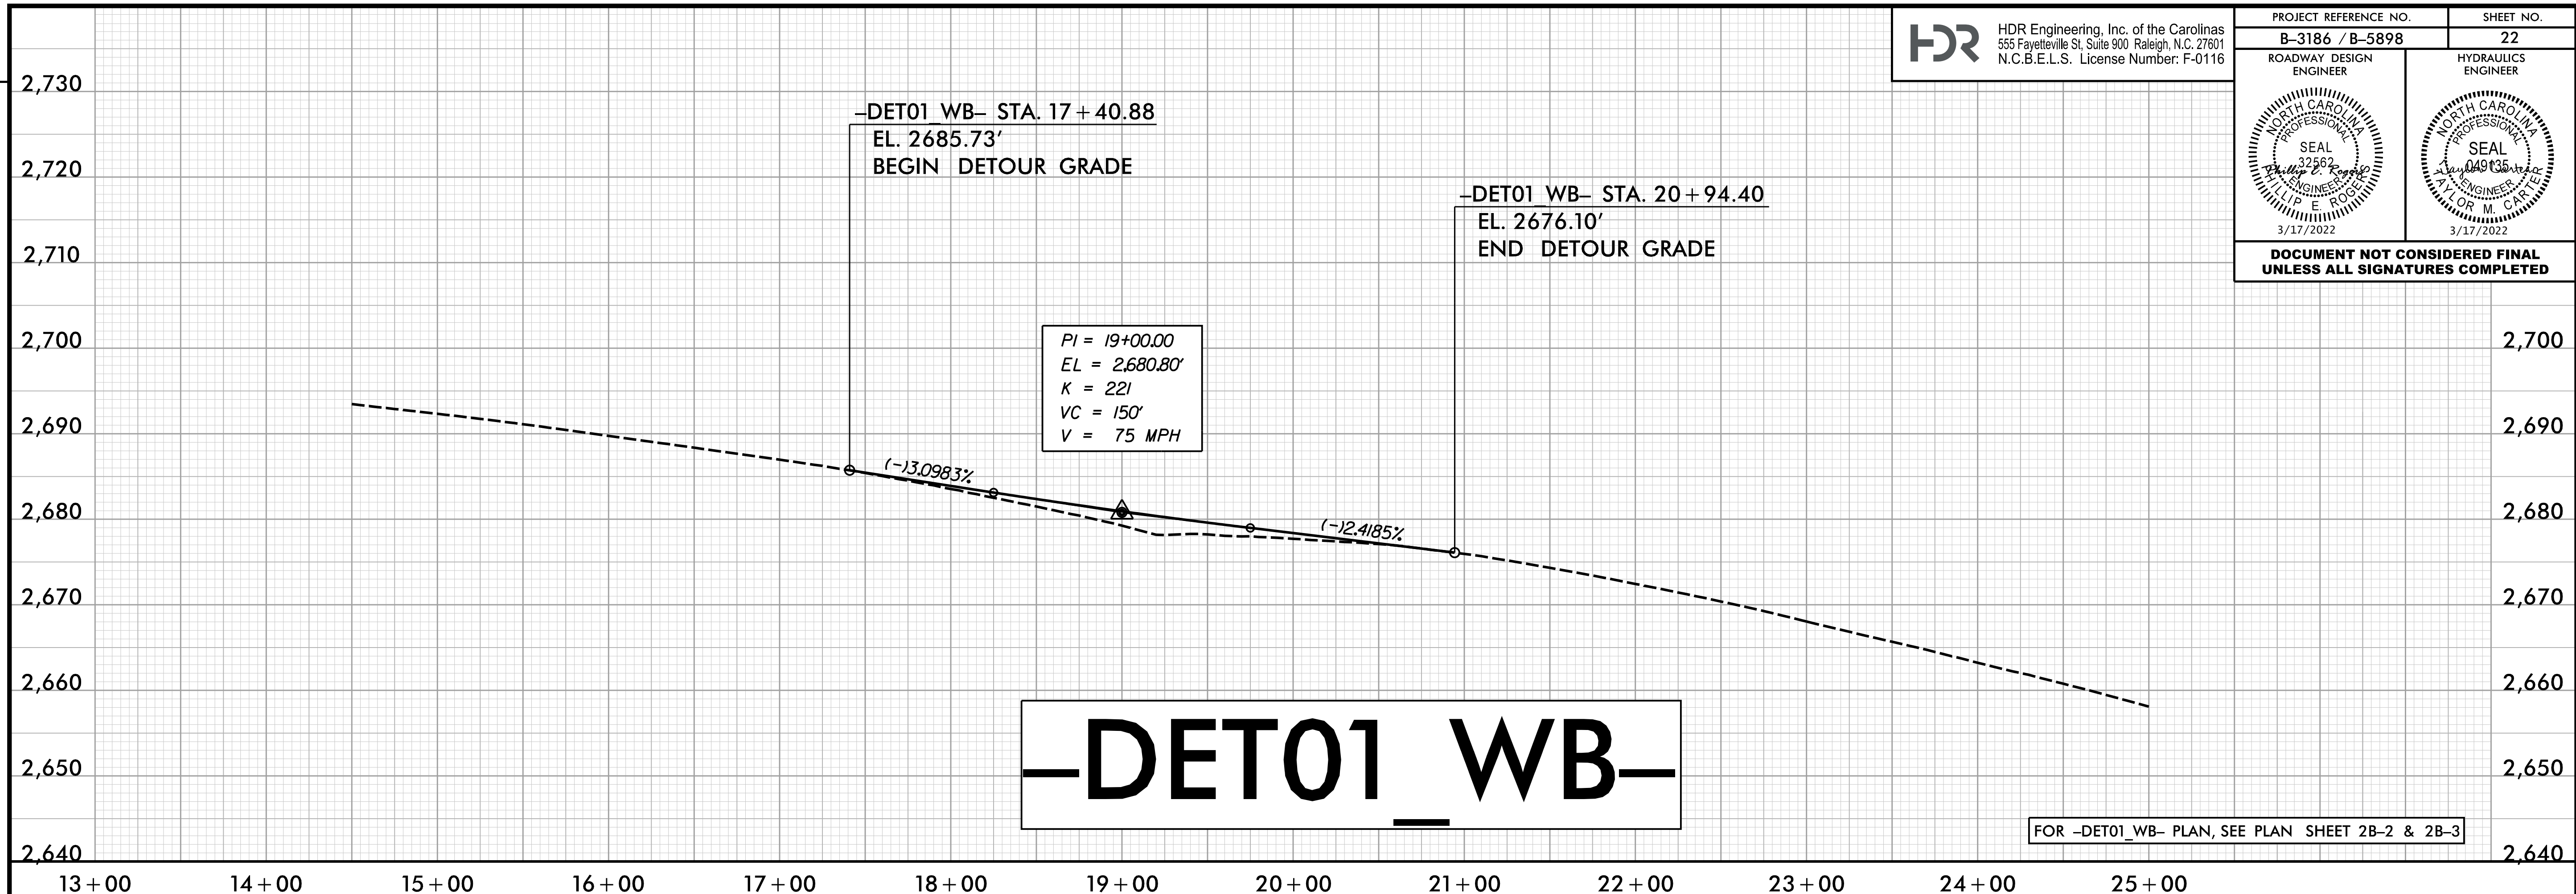


REVISIONS

PLOT DRIVER: NCDOT_color_eng_50.plt
USER: HBARE
FILE: \

PENTABLE: B-3186 B-5898 NCDOT_pshp.plt
DATE: 1/13/2022
TIME: 6:59:09 AM

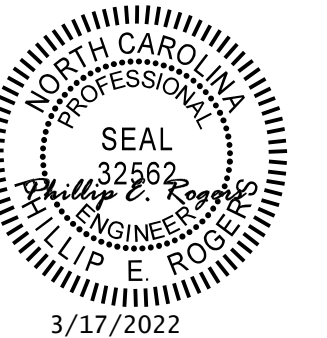PROJECT REFERENCE NO. B-3186 / B-5898	SHEET NO. 23
ROADWAY DESIGN ENGINEER 	HYDRAULICS ENGINEER 
DOCUMENT NOT CONSIDERED FINAL UNLESS ALL SIGNATURES COMPLETED	

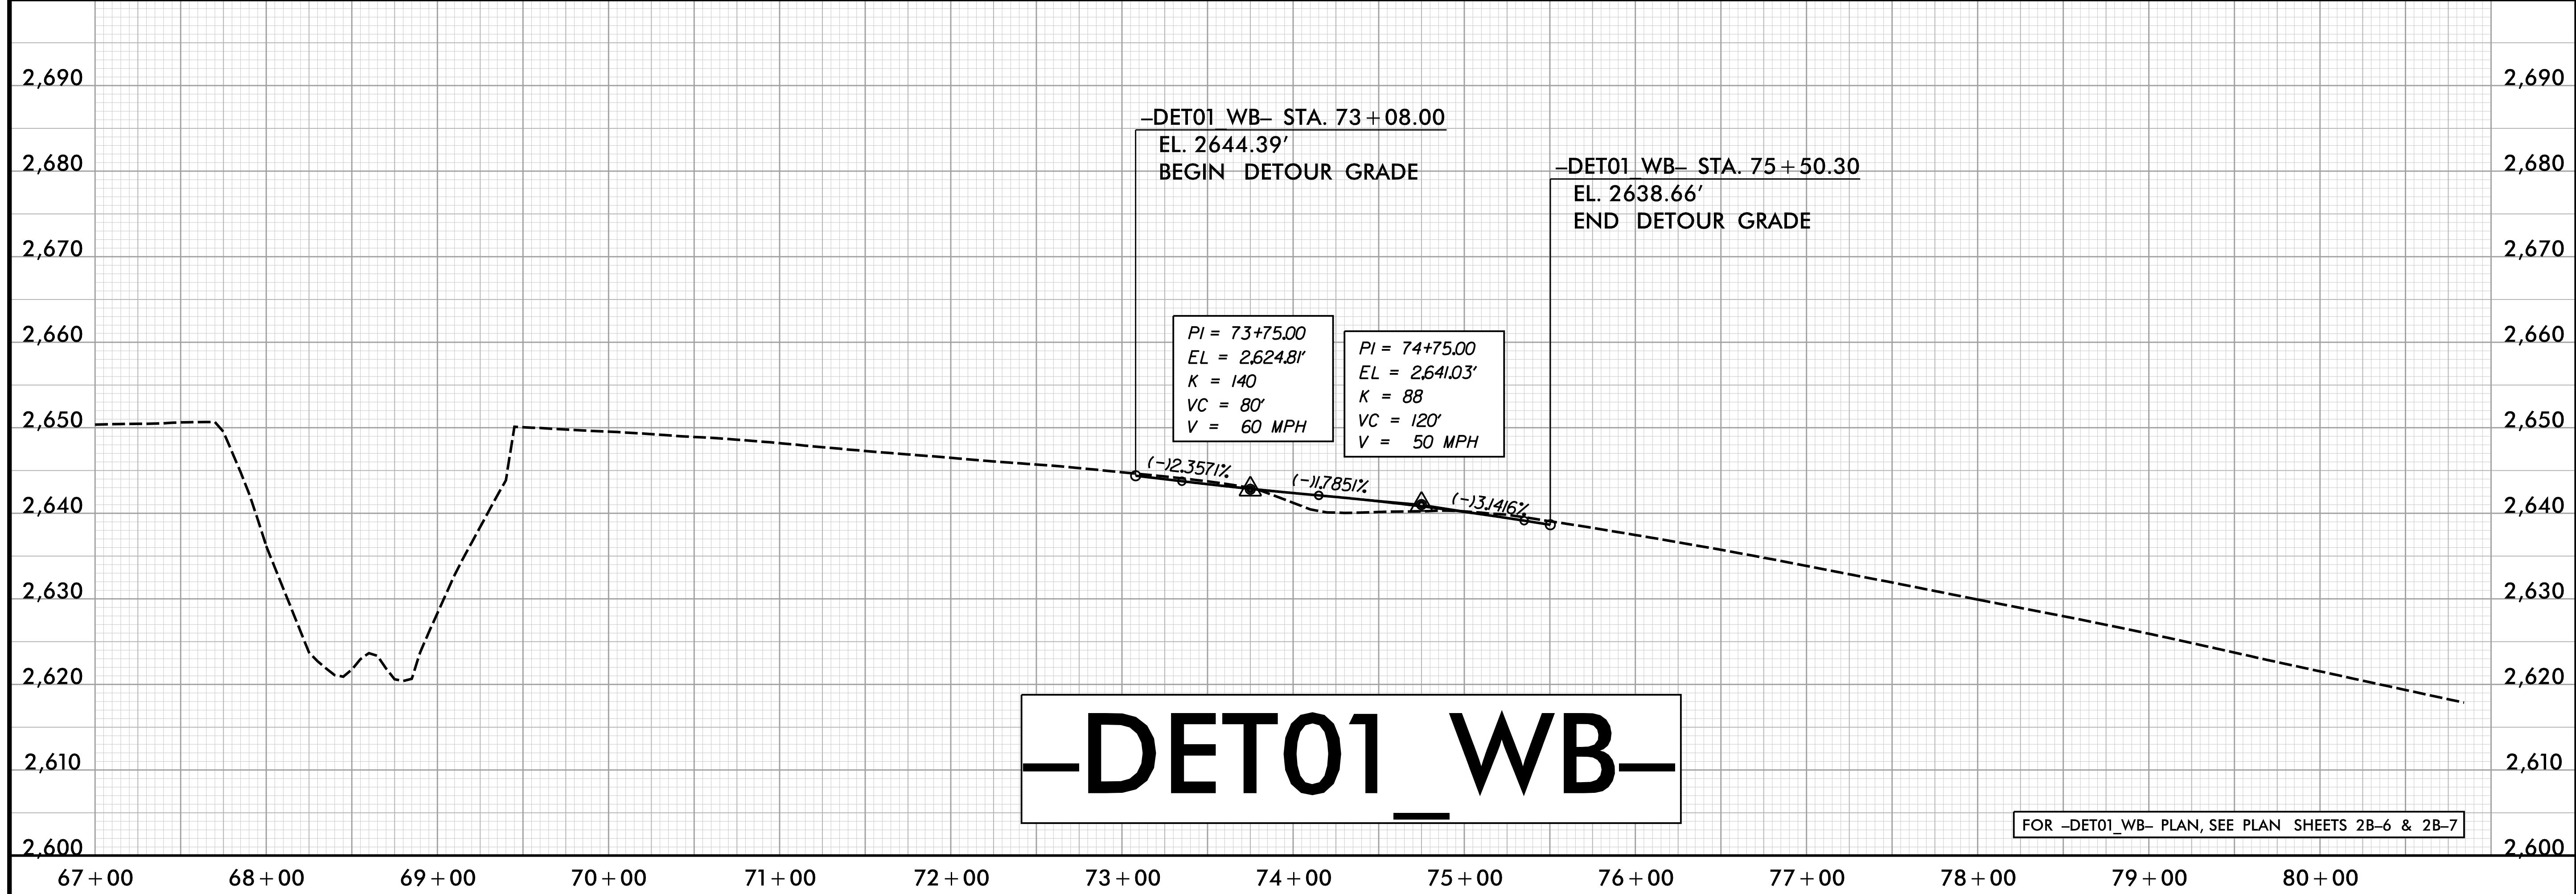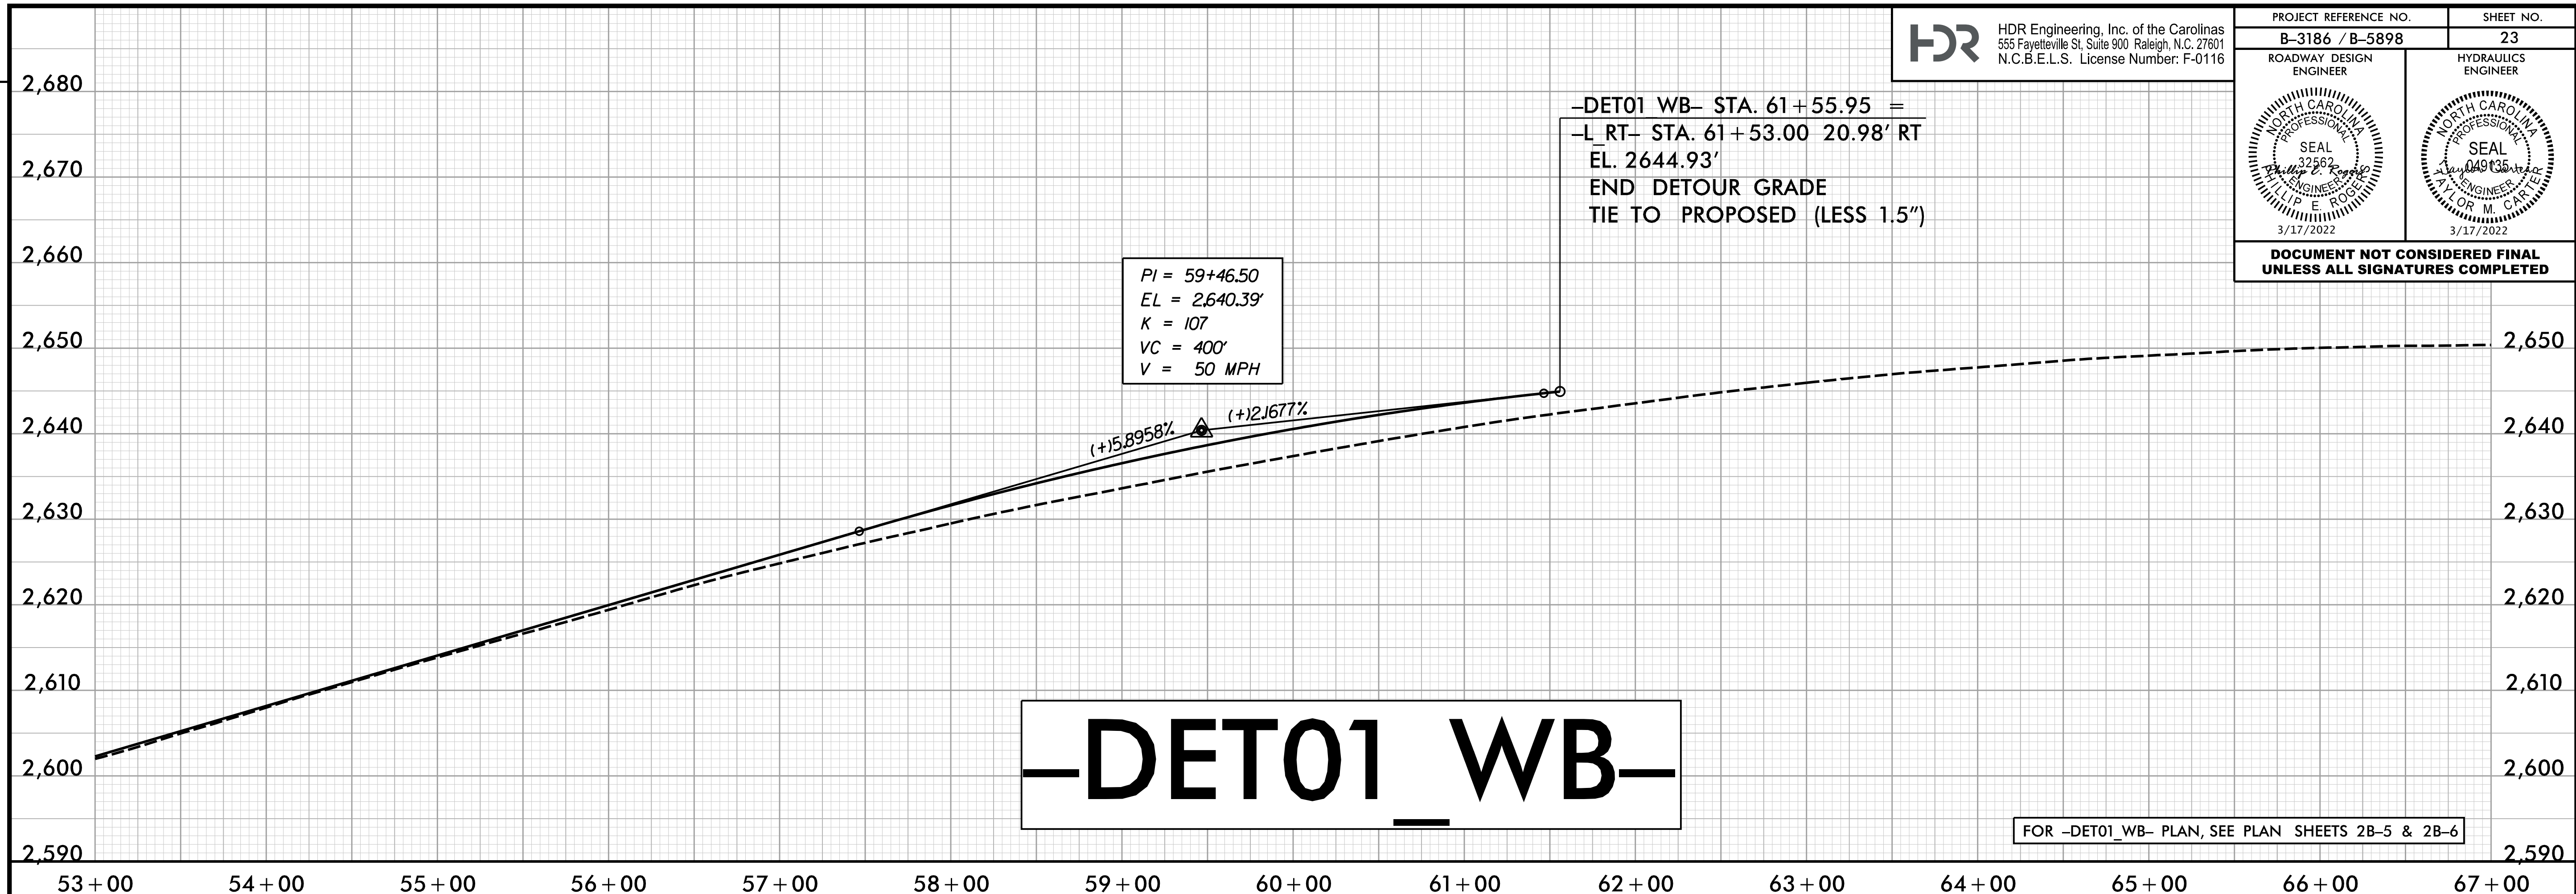


REVISIONS

PLOT DRIVER: NCDOT_pdf_color_eng_50.ppt
 USER: HBARE
 FILE: \

PENTABLE: B-3186 B-5898 NCDOT_pshp.fltd
 TIME: 6:59:10 AM


DATE: 1/13/2022

PROJECT REFERENCE NO. B-3186 / B-5898	SHEET NO. 24
ROADWAY DESIGN ENGINEER	HYDRAULICS ENGINEER
DOCUMENT NOT CONSIDERED FINAL UNLESS ALL SIGNATURES COMPLETED	

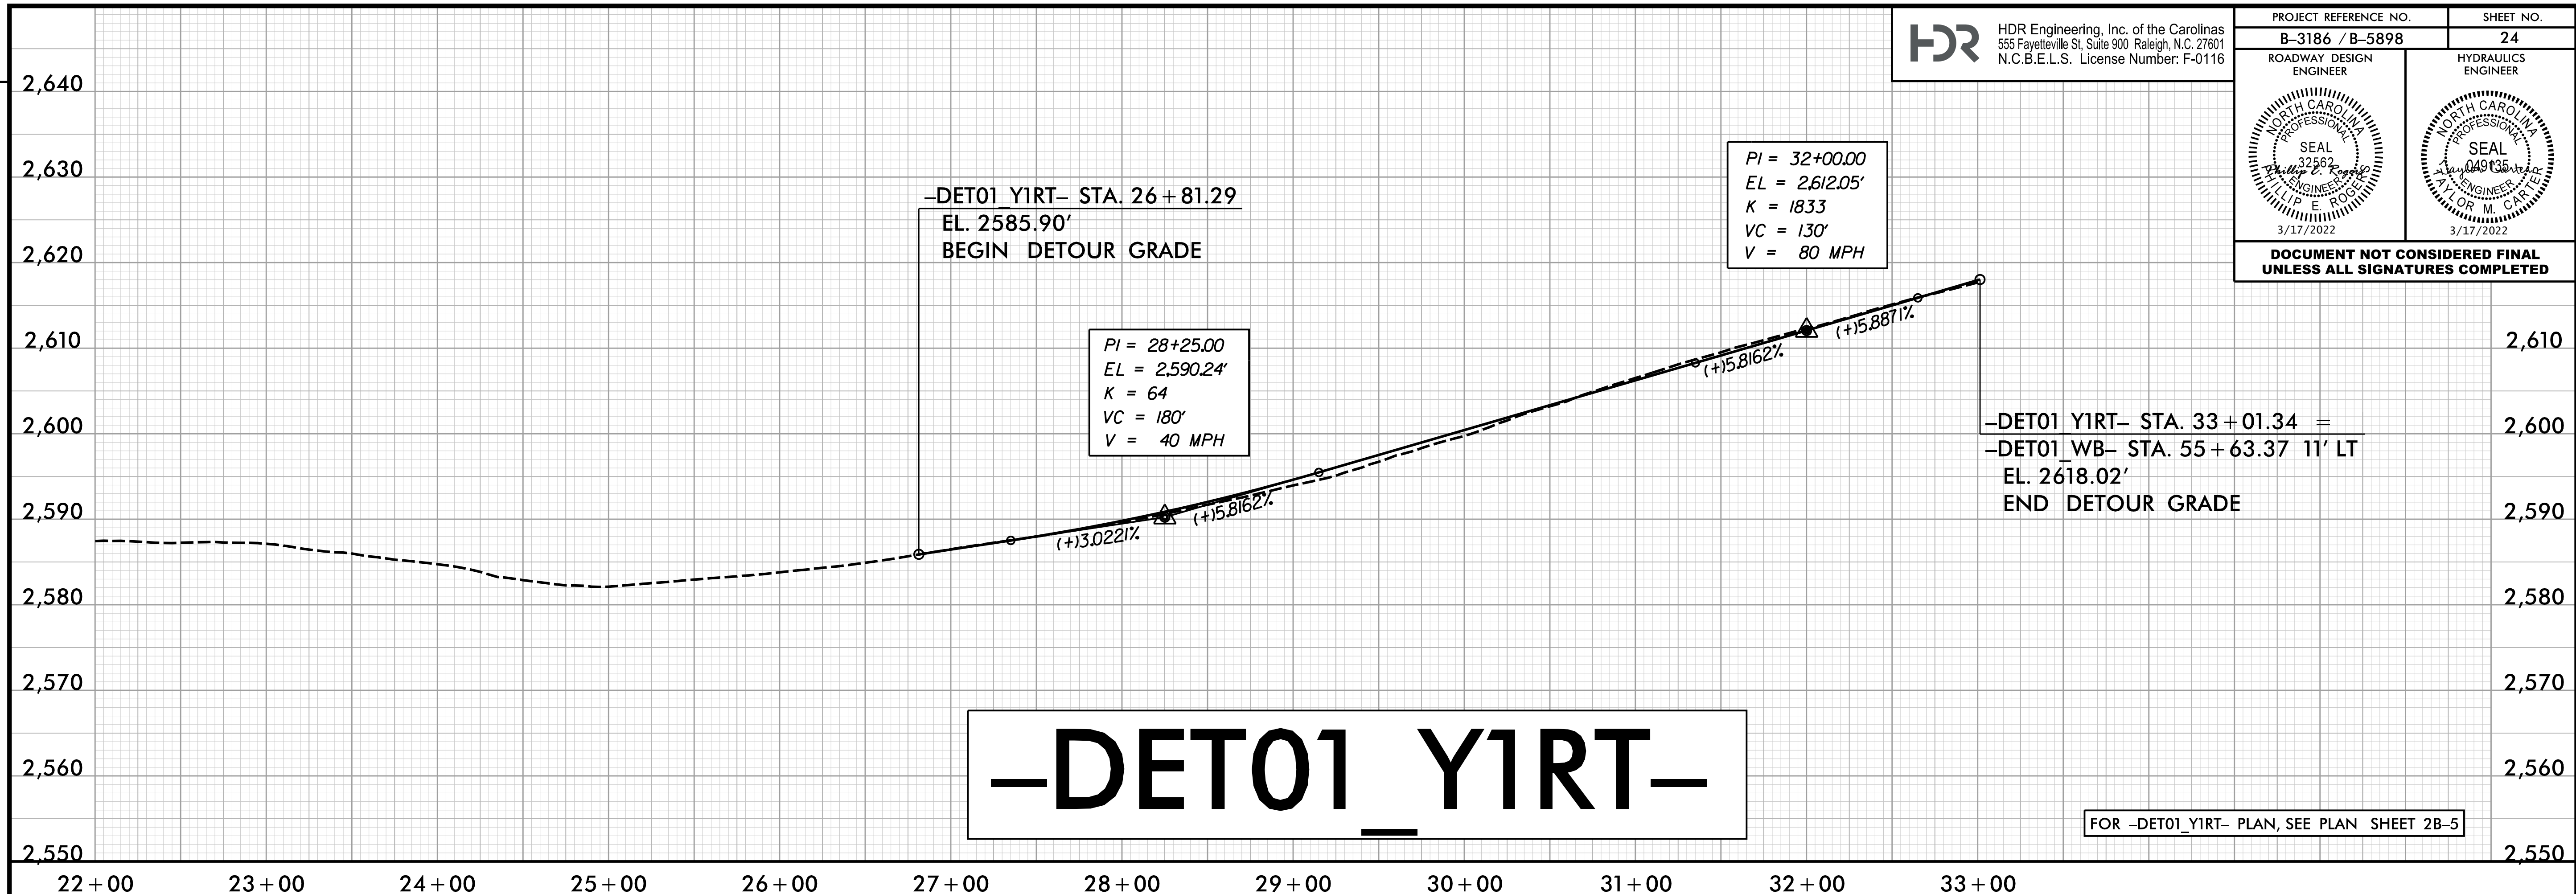

-DET01_Y1RT-

FOR -DET01_Y1RT- PLAN, SEE PLAN SHEET 2B-5

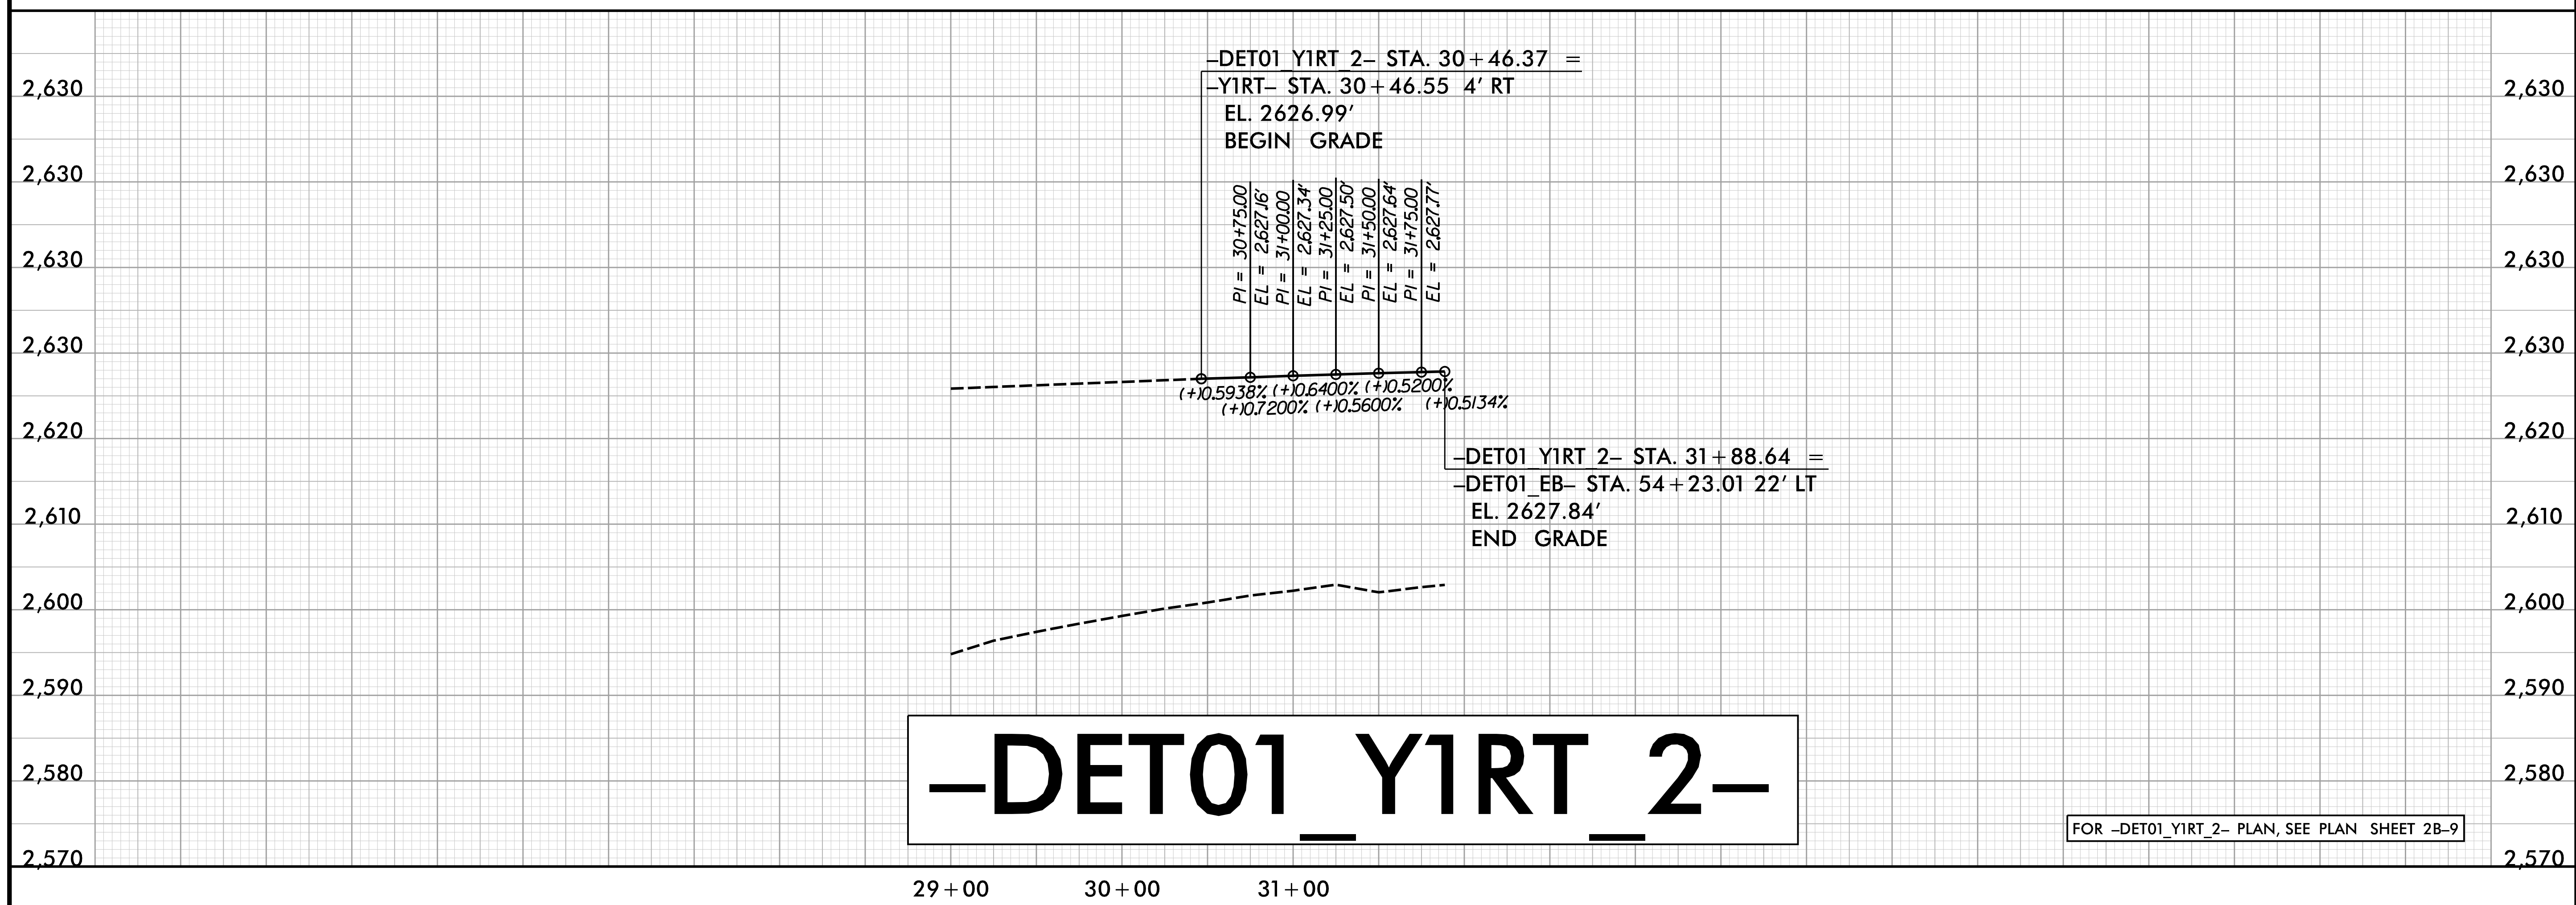

-DET01_Y1RT_2-



FOR -DET01_Y1RT_2- PLAN, SEE PLAN SHEET 2B-9

REVISIONS

PLOT DRIVER: NCDOT_pdf_color_eng_50.ppt
USER: HBARE
FILE: \

PENTABLE: B-3186 B-5898 NCDOT_pshp.plt
DATE: 1/13/2022
TIME: 6:59:12 AM

PROJECT REFERENCE NO. B-3186 / B-5898	SHEET NO. 25
ROADWAY DESIGN ENGINEER	HYDRAULICS ENGINEER
DOCUMENT NOT CONSIDERED FINAL UNLESS ALL SIGNATURES COMPLETED	

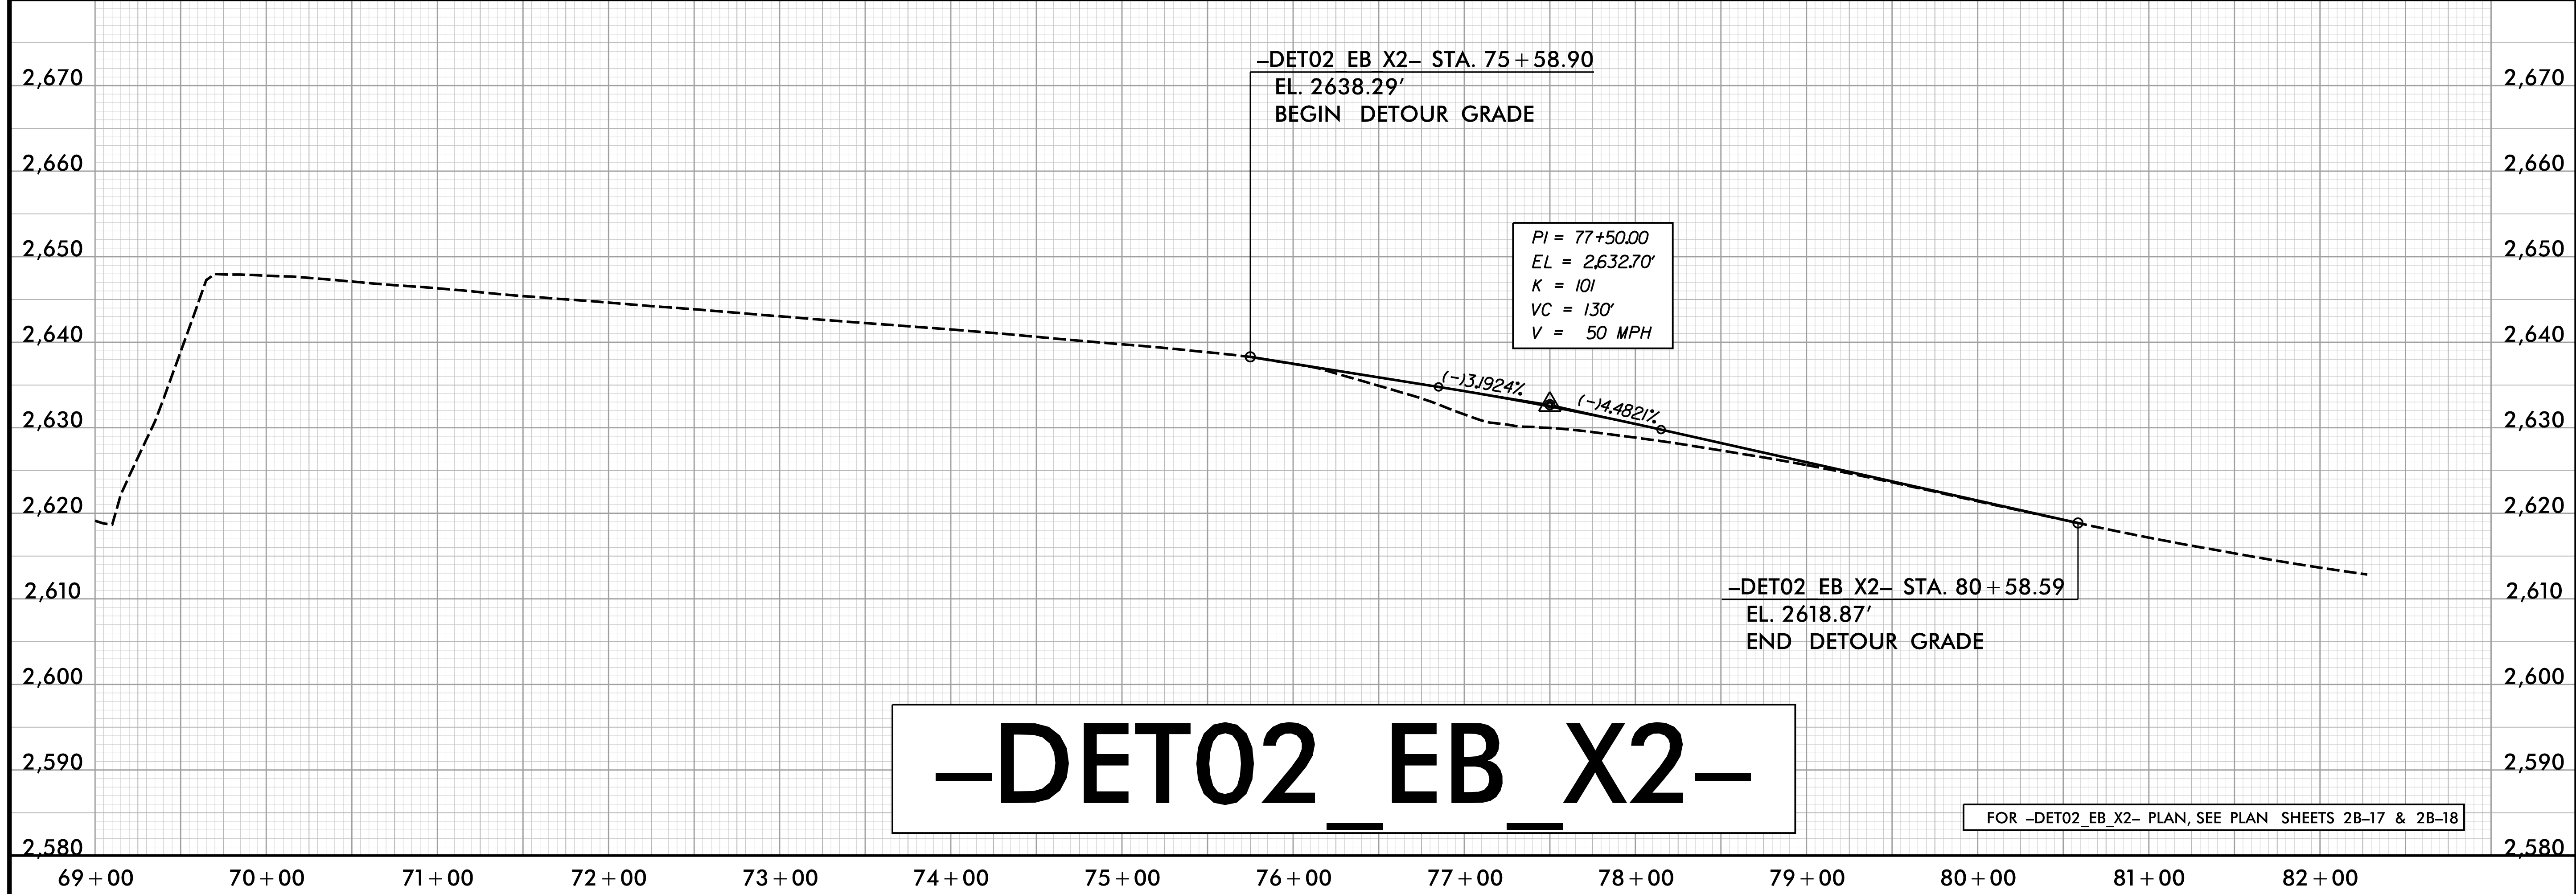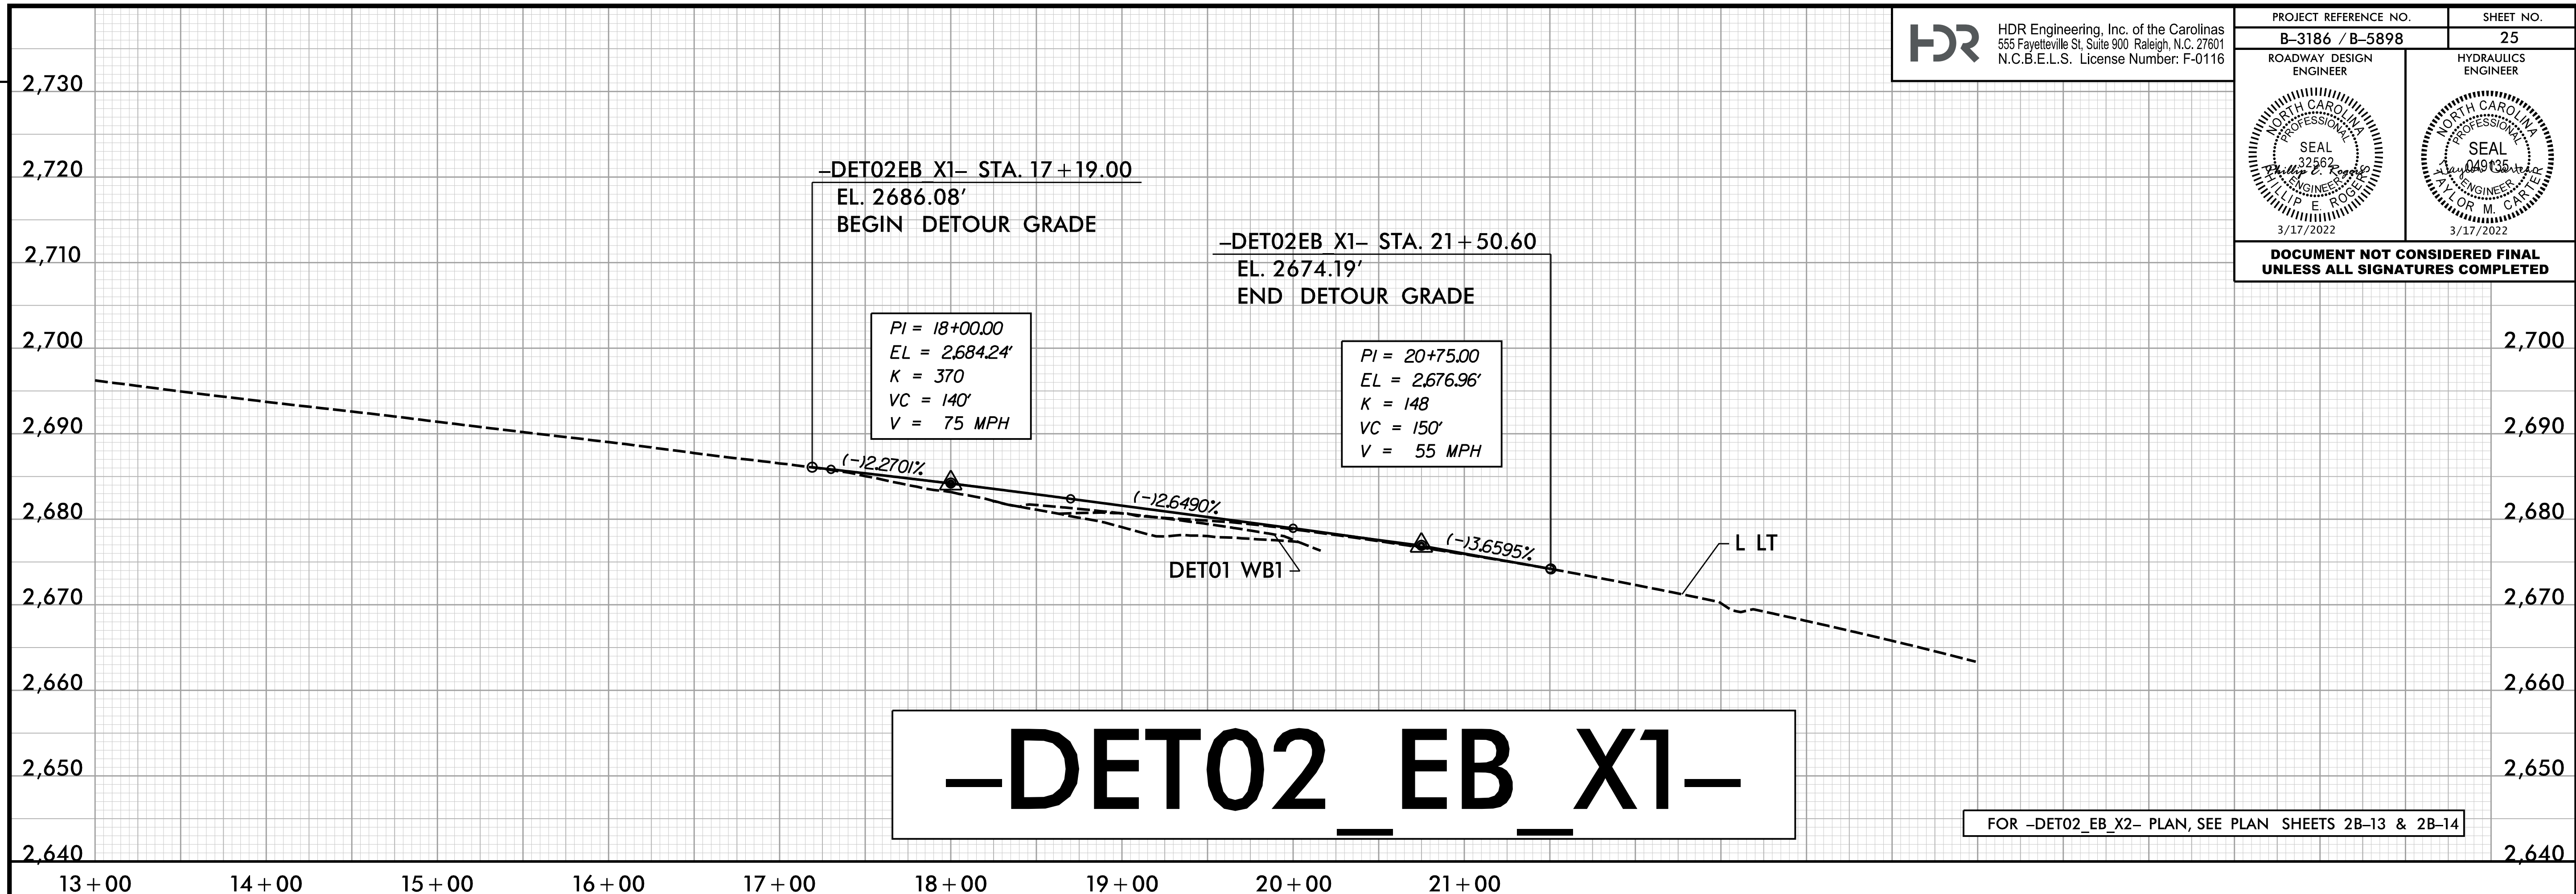


PLOT DRIVER: NCDOT_pdf_color_eng_50.pit
 USER: HBARE
 FILE: \

REVISIONS


PENTABLE: B-3186 B-5898 NCDOT_pshp.fltd
 DATE: 1/13/2022
 TIME: 6:59:14 AM

PROJECT REFERENCE NO. B-3186 / B-5898	SHEET NO. 26
ROADWAY DESIGN ENGINEER	HYDRAULICS ENGINEER
DOCUMENT NOT CONSIDERED FINAL UNLESS ALL SIGNATURES COMPLETED	

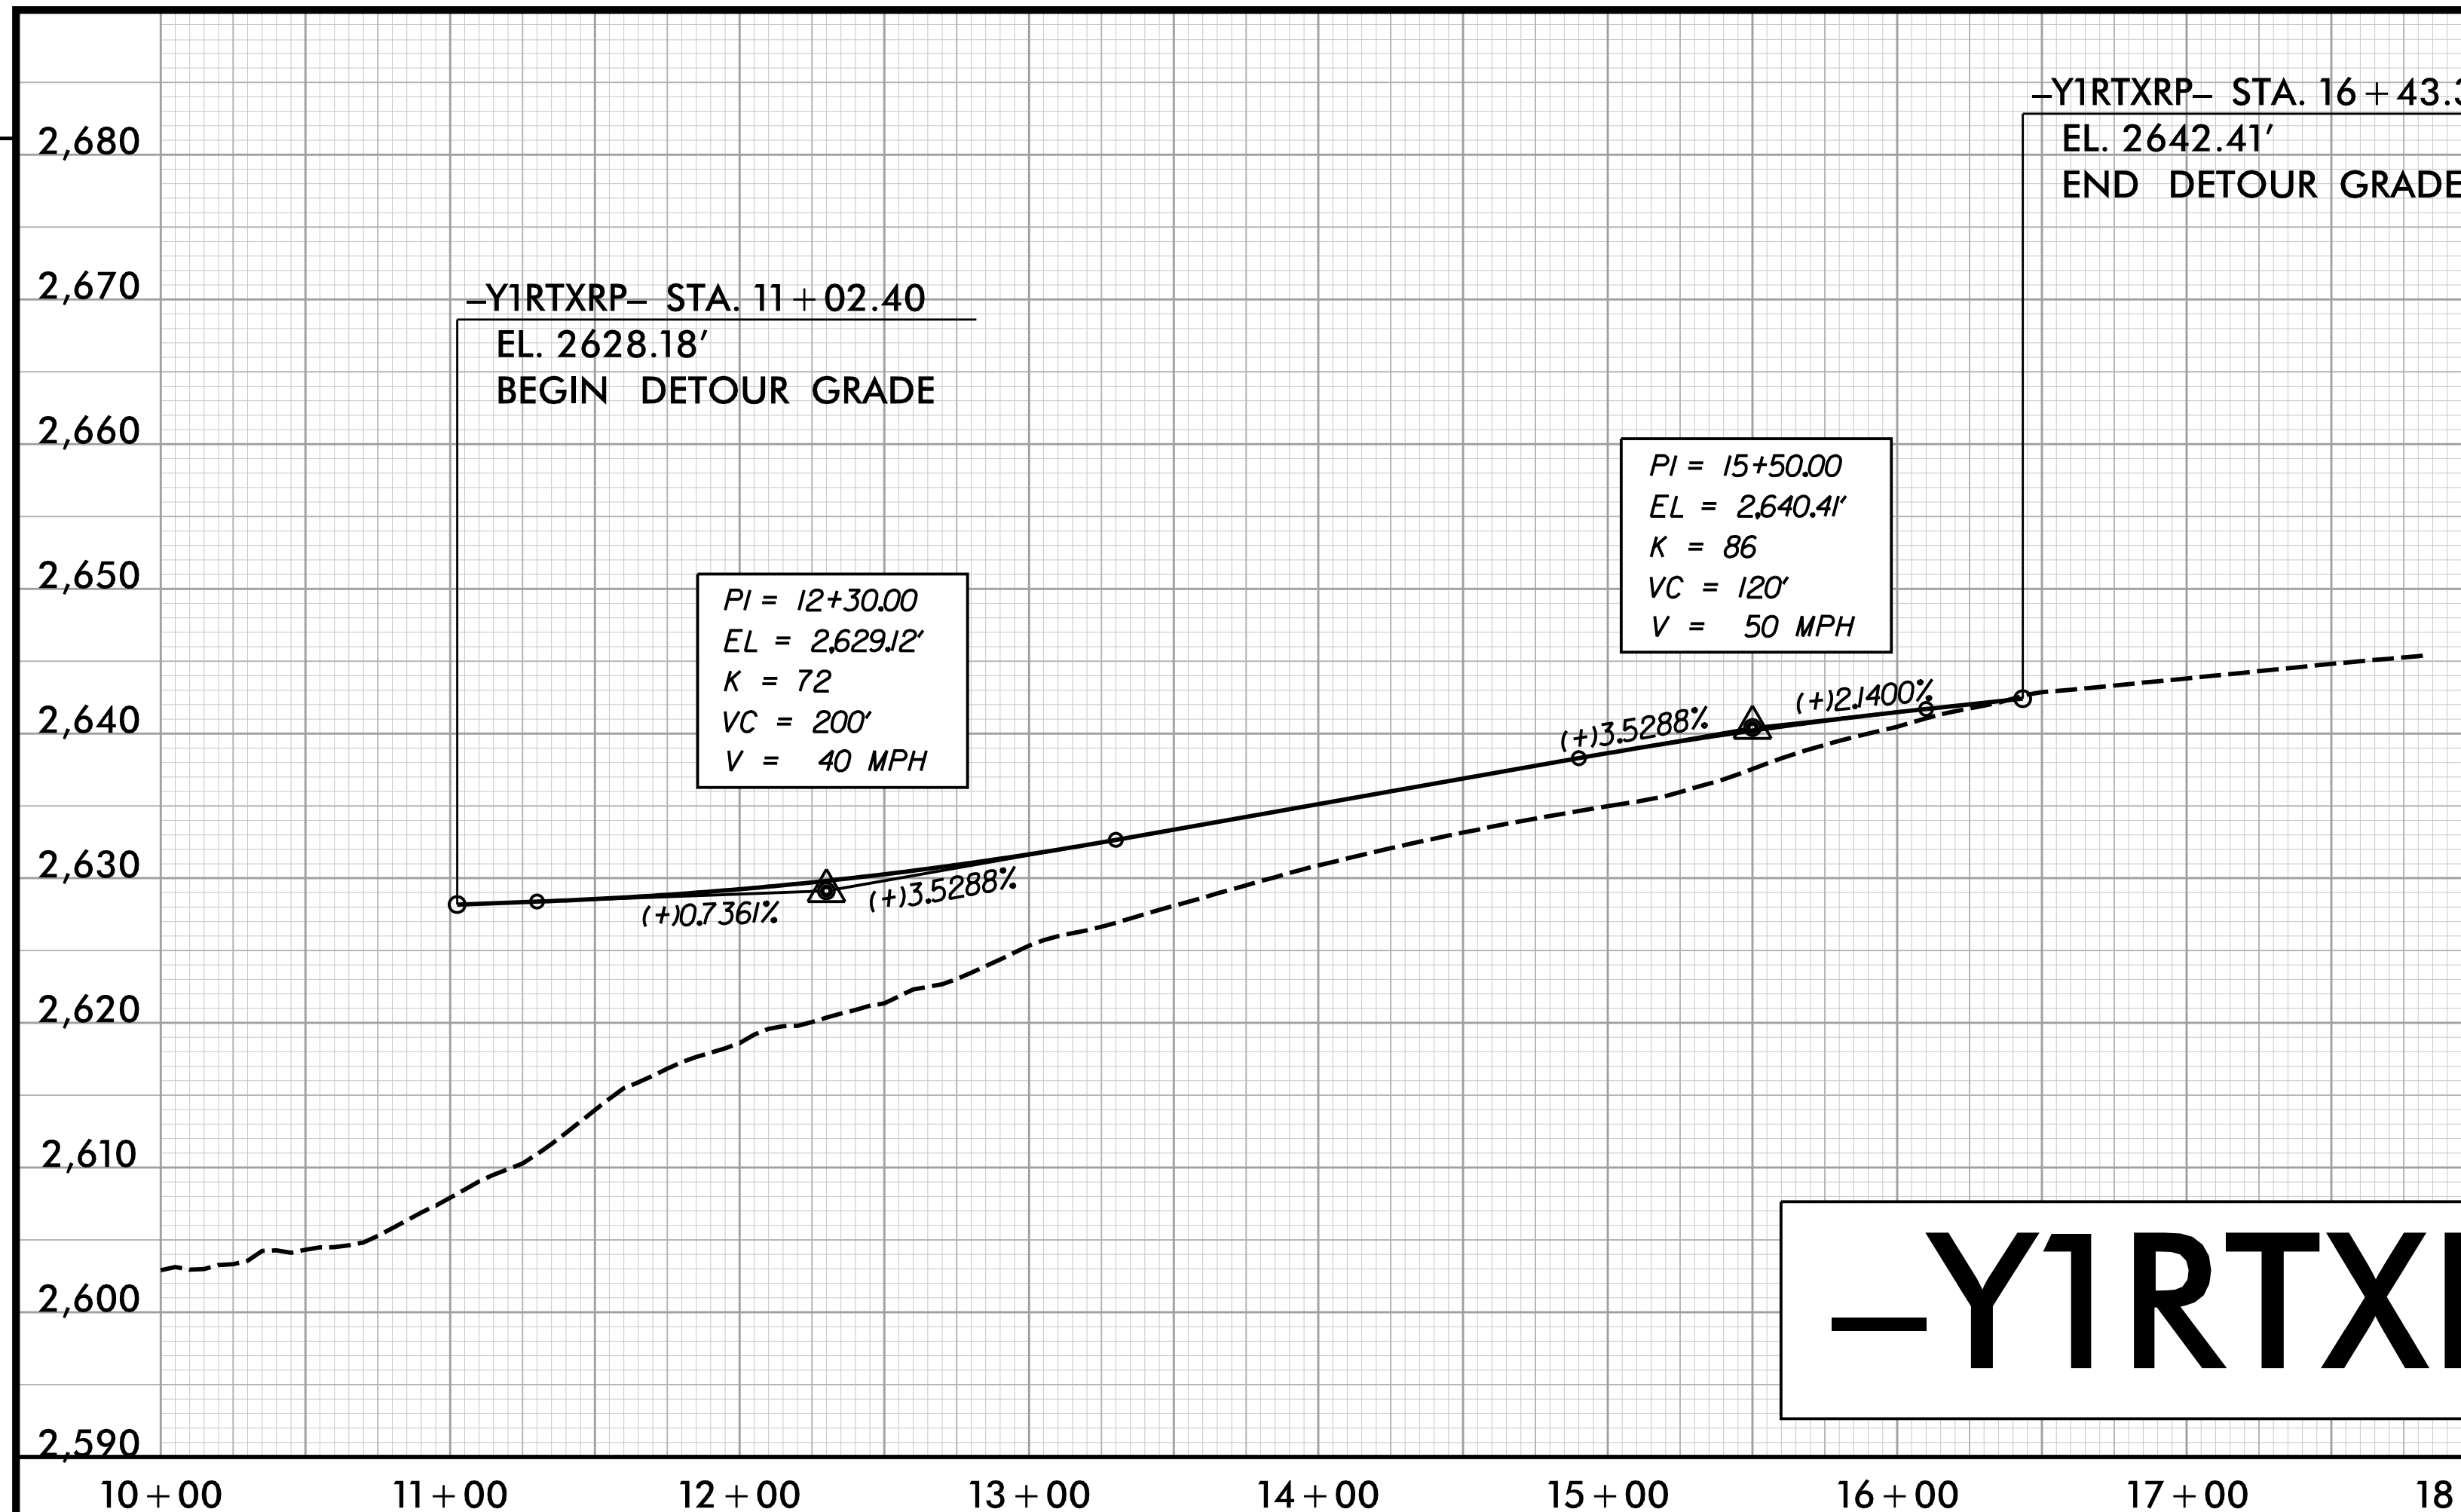

-Y1RTXRP-

FOR -Y1RTXRP- PLAN, SEE PLAN SHEETS 2B-11 & 2B-12

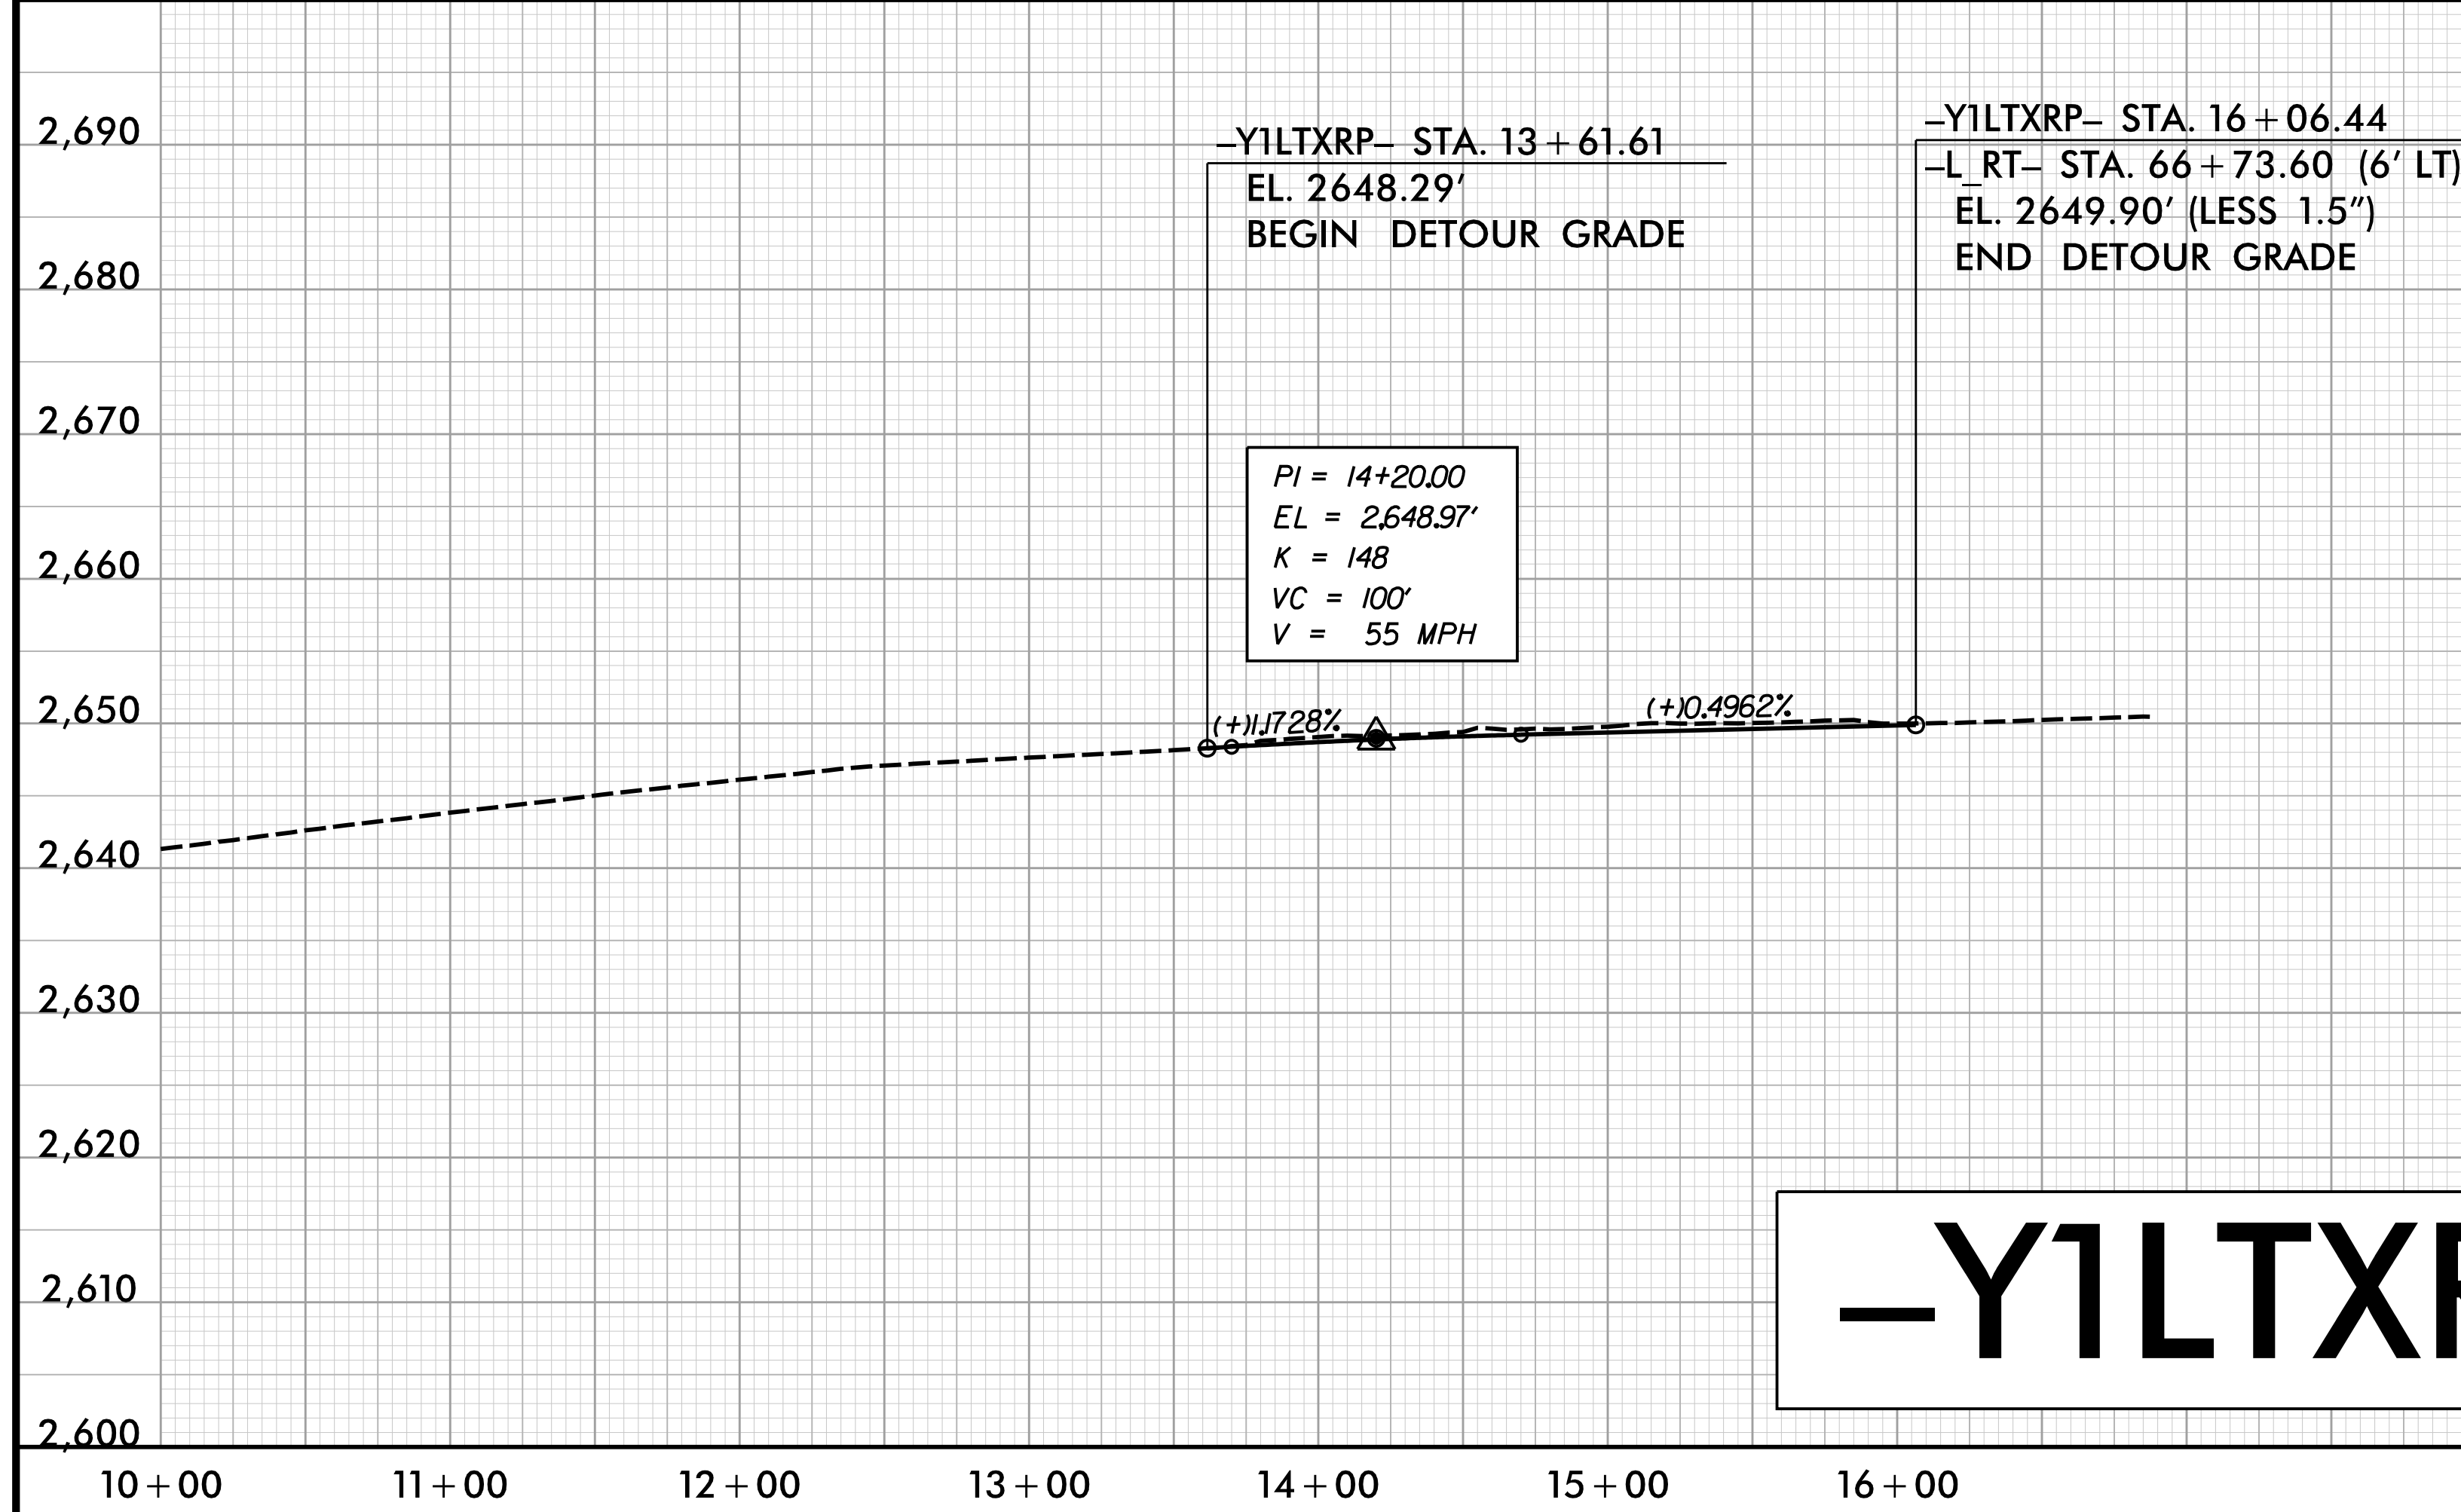

-Y1LTXRP-

FOR -Y1LTXRP- PLAN, SEE PLAN SHEET 2B-10

REVISIONS

PLOT DRIVER: NCDOT_pdf_color_eng_50.plt
USER: HBARE
FILE: \

PENTABLE: B-3186 B-5898 NCDOT_pshp.plt
DATE: 1/13/2022
TIME: 6:59:16 AM