







NOTE:
 Cellular Modem Antenna Mounting Bracket:
 Fabricate, furnish and install an L-Shaped mounting bracket to be secured to the outside of the cabinet to hold the cellular modem antenna. Design the L-Shape bracket out of 5052-H32 aluminum that is 0.125" thick by 3" wide by 6" long. Place a 90-degree bend along the 6" axis at its length. Provide two **mounting holes on one side of the L-Bend and provide 1/4" stainless-steel bolts, washers and nuts, for mounting the L-Bracket to the outside of the cabinet. On the other half of the bracket provide a 5/8" hole centered in the plate to accept the cellular antenna and coaxial cable.

MATCHLINE -Y/RT- STA. 23+00, SEE SHEET 19

MATCHLINE -L- STA. 45+00, SEE SHEET 6

MATCHLINE -L- STA. 59+00, SEE SHEET 8

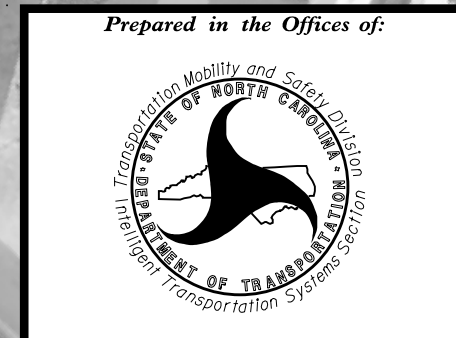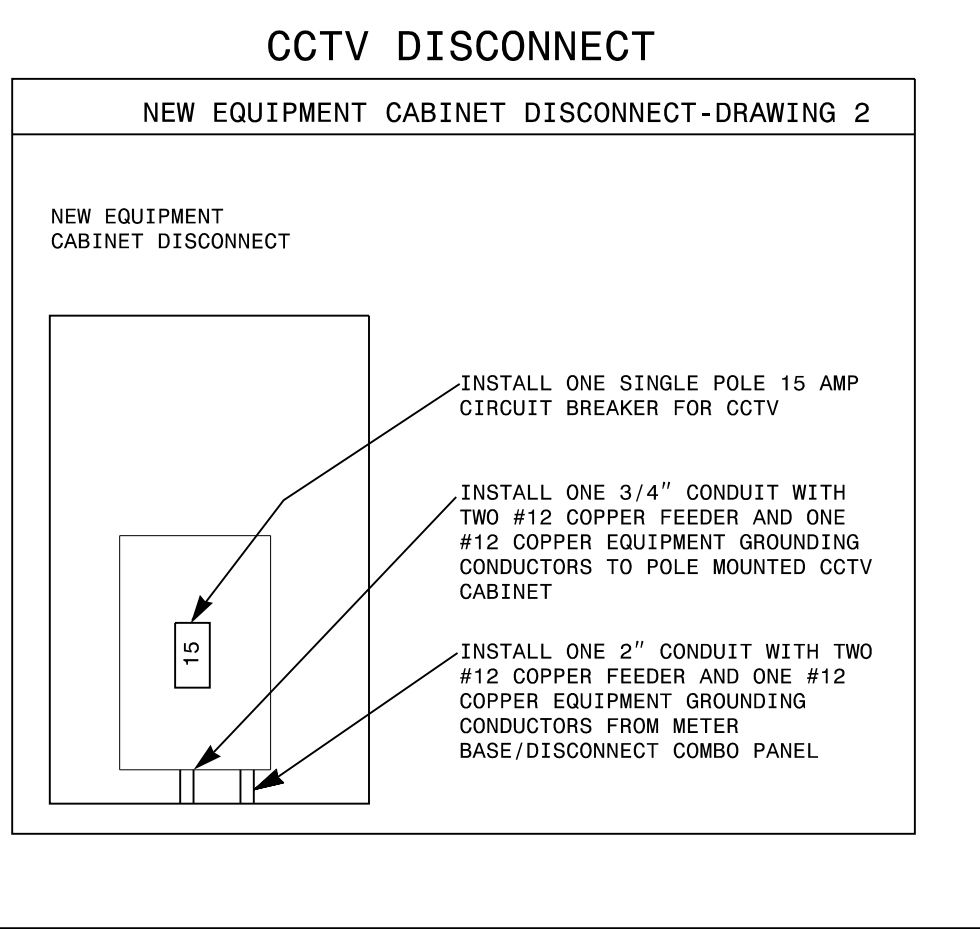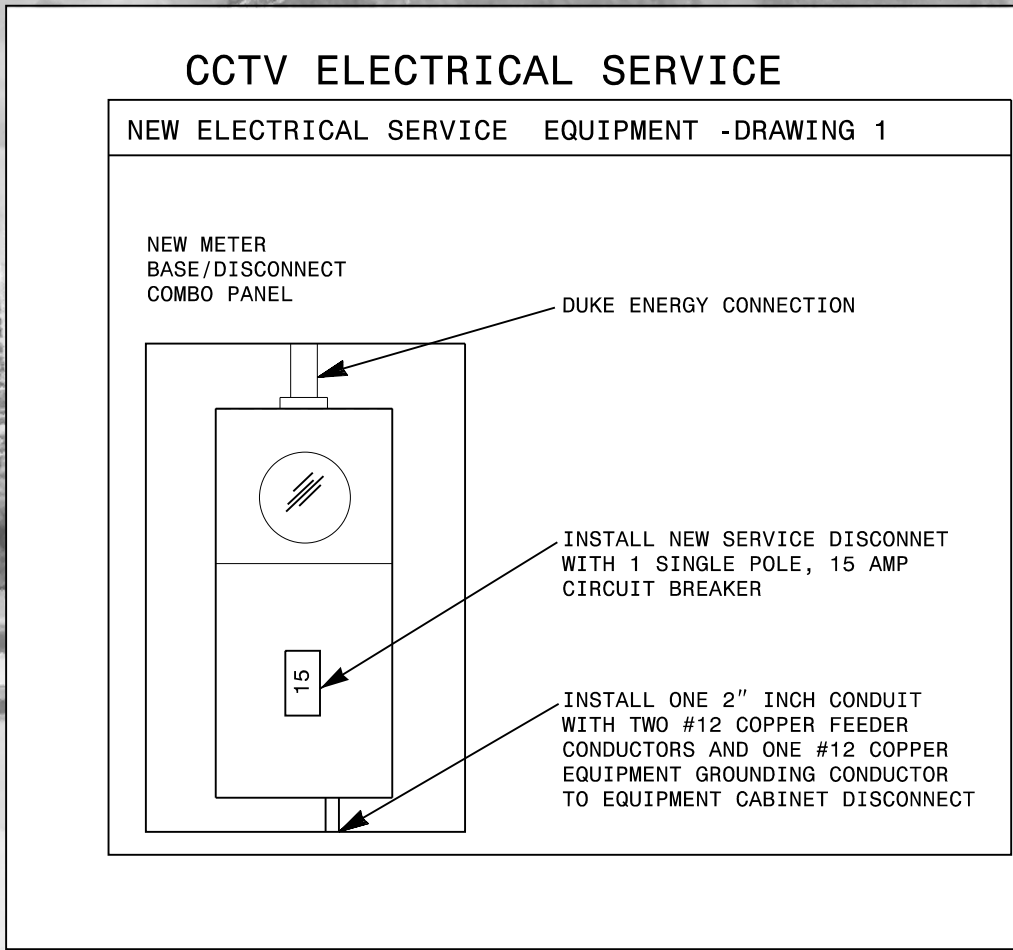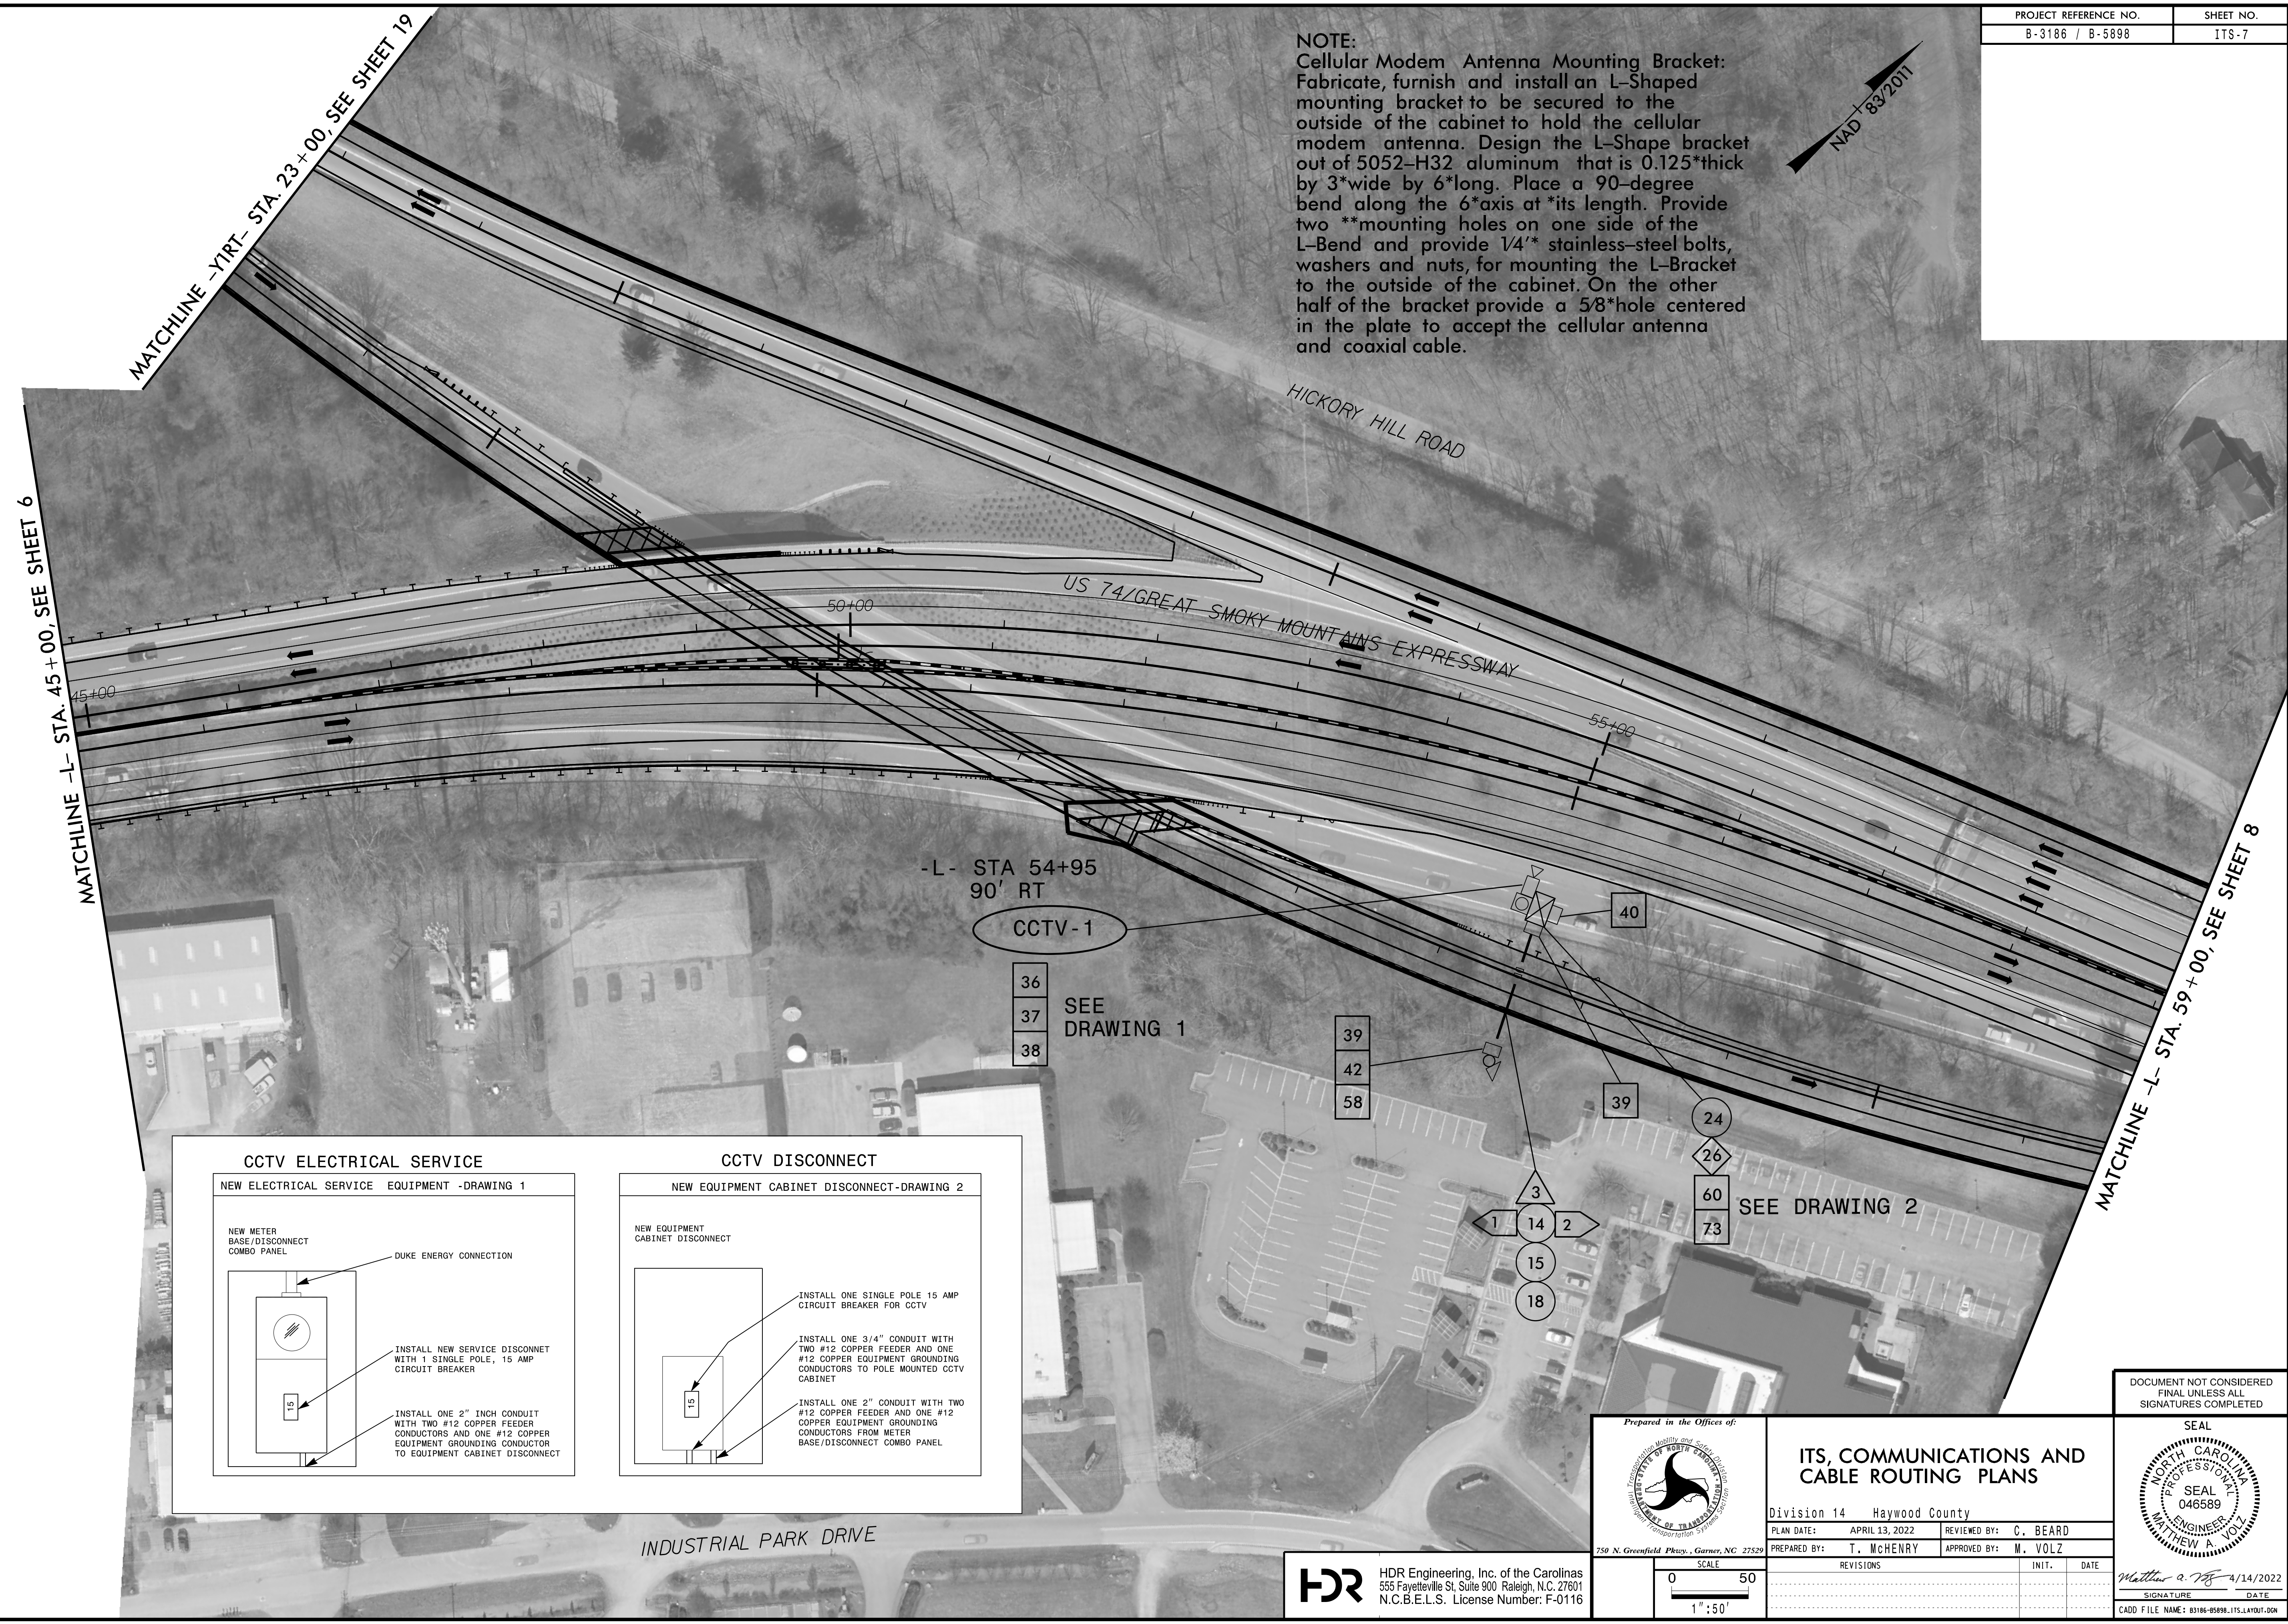

ITS, COMMUNICATIONS AND CABLE ROUTING PLANS


Division 14 Haywood County
 PLAN DATE: APRIL 13, 2022 REVIEWED BY: C. BEARD
 PREPARED BY: T. MCHENRY APPROVED BY: M. VOLZ

DOCUMENT NOT CONSIDERED FINAL UNLESS ALL SIGNATURES COMPLETED

REVISIONS	INIT.	DATE

SIGNATURE: *Matthew A. Volz* DATE: 4/14/2022
 CADD FILE NAME: 83186-85898-ITS_LAYOUT.DGN

HDR HDR Engineering, Inc. of the Carolinas
 555 Fayetteville St, Suite 900 Raleigh, N.C. 27601
 N.C.B.E.L.S. License Number: F-0116

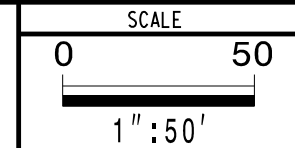

4/13/2022
 C:\pwworking\hdr\projects\101\22234965\431186-85898-ITS_PSH07.dgn
 22:19:18


MATCHLINE -L- STA. 59+00, SEE SHEET 7

MATCHLINE -L- STA. 73+00, SEE SHEET 9



4/13/2022
C:\pwworking\mg\sheet101\22234965\43186-5898-ITS_PSH08.dgn
22:10:37

DOCUMENT NOT CONSIDERED FINAL UNLESS ALL SIGNATURES COMPLETED

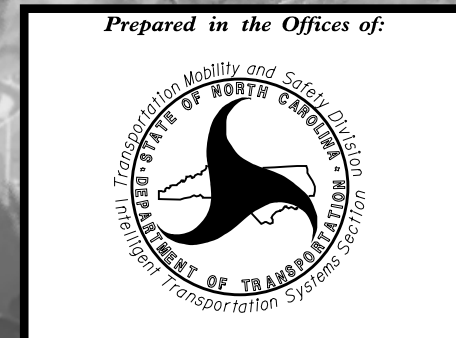


ITS, COMMUNICATIONS AND CABLE ROUTING PLANS

Division 14 Haywood County


PLAN DATE:	APRIL 13, 2022	REVIEWED BY:	C. BEARD
PREPARED BY:	T. MCHENRY	APPROVED BY:	M. VOLZ

REVISIONS	INIT.	DATE

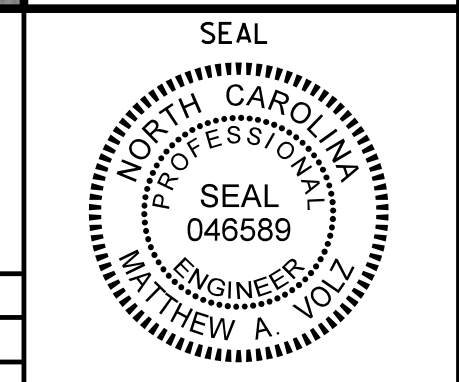

SIGNATURE: *Matthew A. Volz* DATE: 4/14/2022
 CADD FILE NAME: 83186-5898-ITS_LAYOUT.DGN

HDR HDR Engineering, Inc. of the Carolinas
 555 Fayetteville St. Suite 900 Raleigh, N.C. 27601
 N.C.B.E.L.S. License Number: F-0116

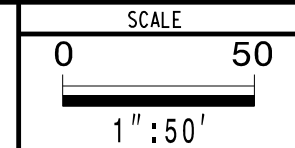

NOTE: NO ITS WORK ON THIS SHEET. FOR INFORMATION ONLY.


MATCHLINE -L- STA. 73+00, SEE SHEET 8

MATCHLINE -L- ITS- STA. 85+00, SEE SHEET 10



4/13/2022
C:\pwworking\pgh\projects\101\22234965\431186-165898-ITS_PSH09.dgn
22:10:13

DOCUMENT NOT CONSIDERED FINAL UNLESS ALL SIGNATURES COMPLETED

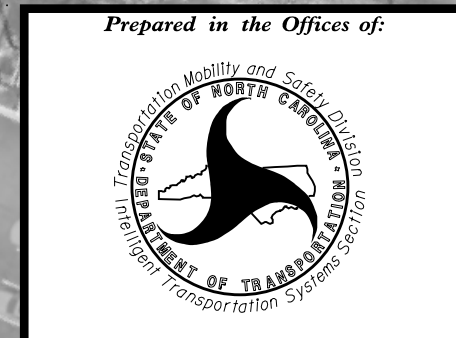


ITS, COMMUNICATIONS AND CABLE ROUTING PLANS


Division 14 Haywood County

PLAN DATE: APRIL 13, 2022 REVIEWED BY: C. BEARD

PREPARED BY: T. MCHENRY APPROVED BY: M. VOLZ

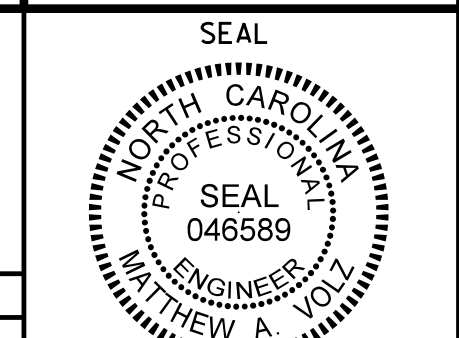

HDR HDR Engineering, Inc. of the Carolinas
555 Fayetteville St, Suite 900 Raleigh, N.C. 27601
N.C.B.E.L.S. License Number: F-0116

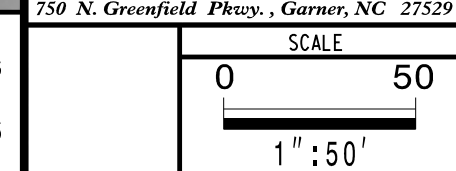

REVISIONS	INIT.	DATE

SIGNATURE: *Matthew A. Volz* DATE: 4/14/2022
CADD FILE NAME: 83186-85898-ITS_LAYOUT.dgn