


NOTE:  
NO ITS WORK  
ON THIS SHEET.  
FOR INFORMATION  
ONLY.


MATCHLINE -L\_ITS- STA. 141+00, SEE SHEET 13

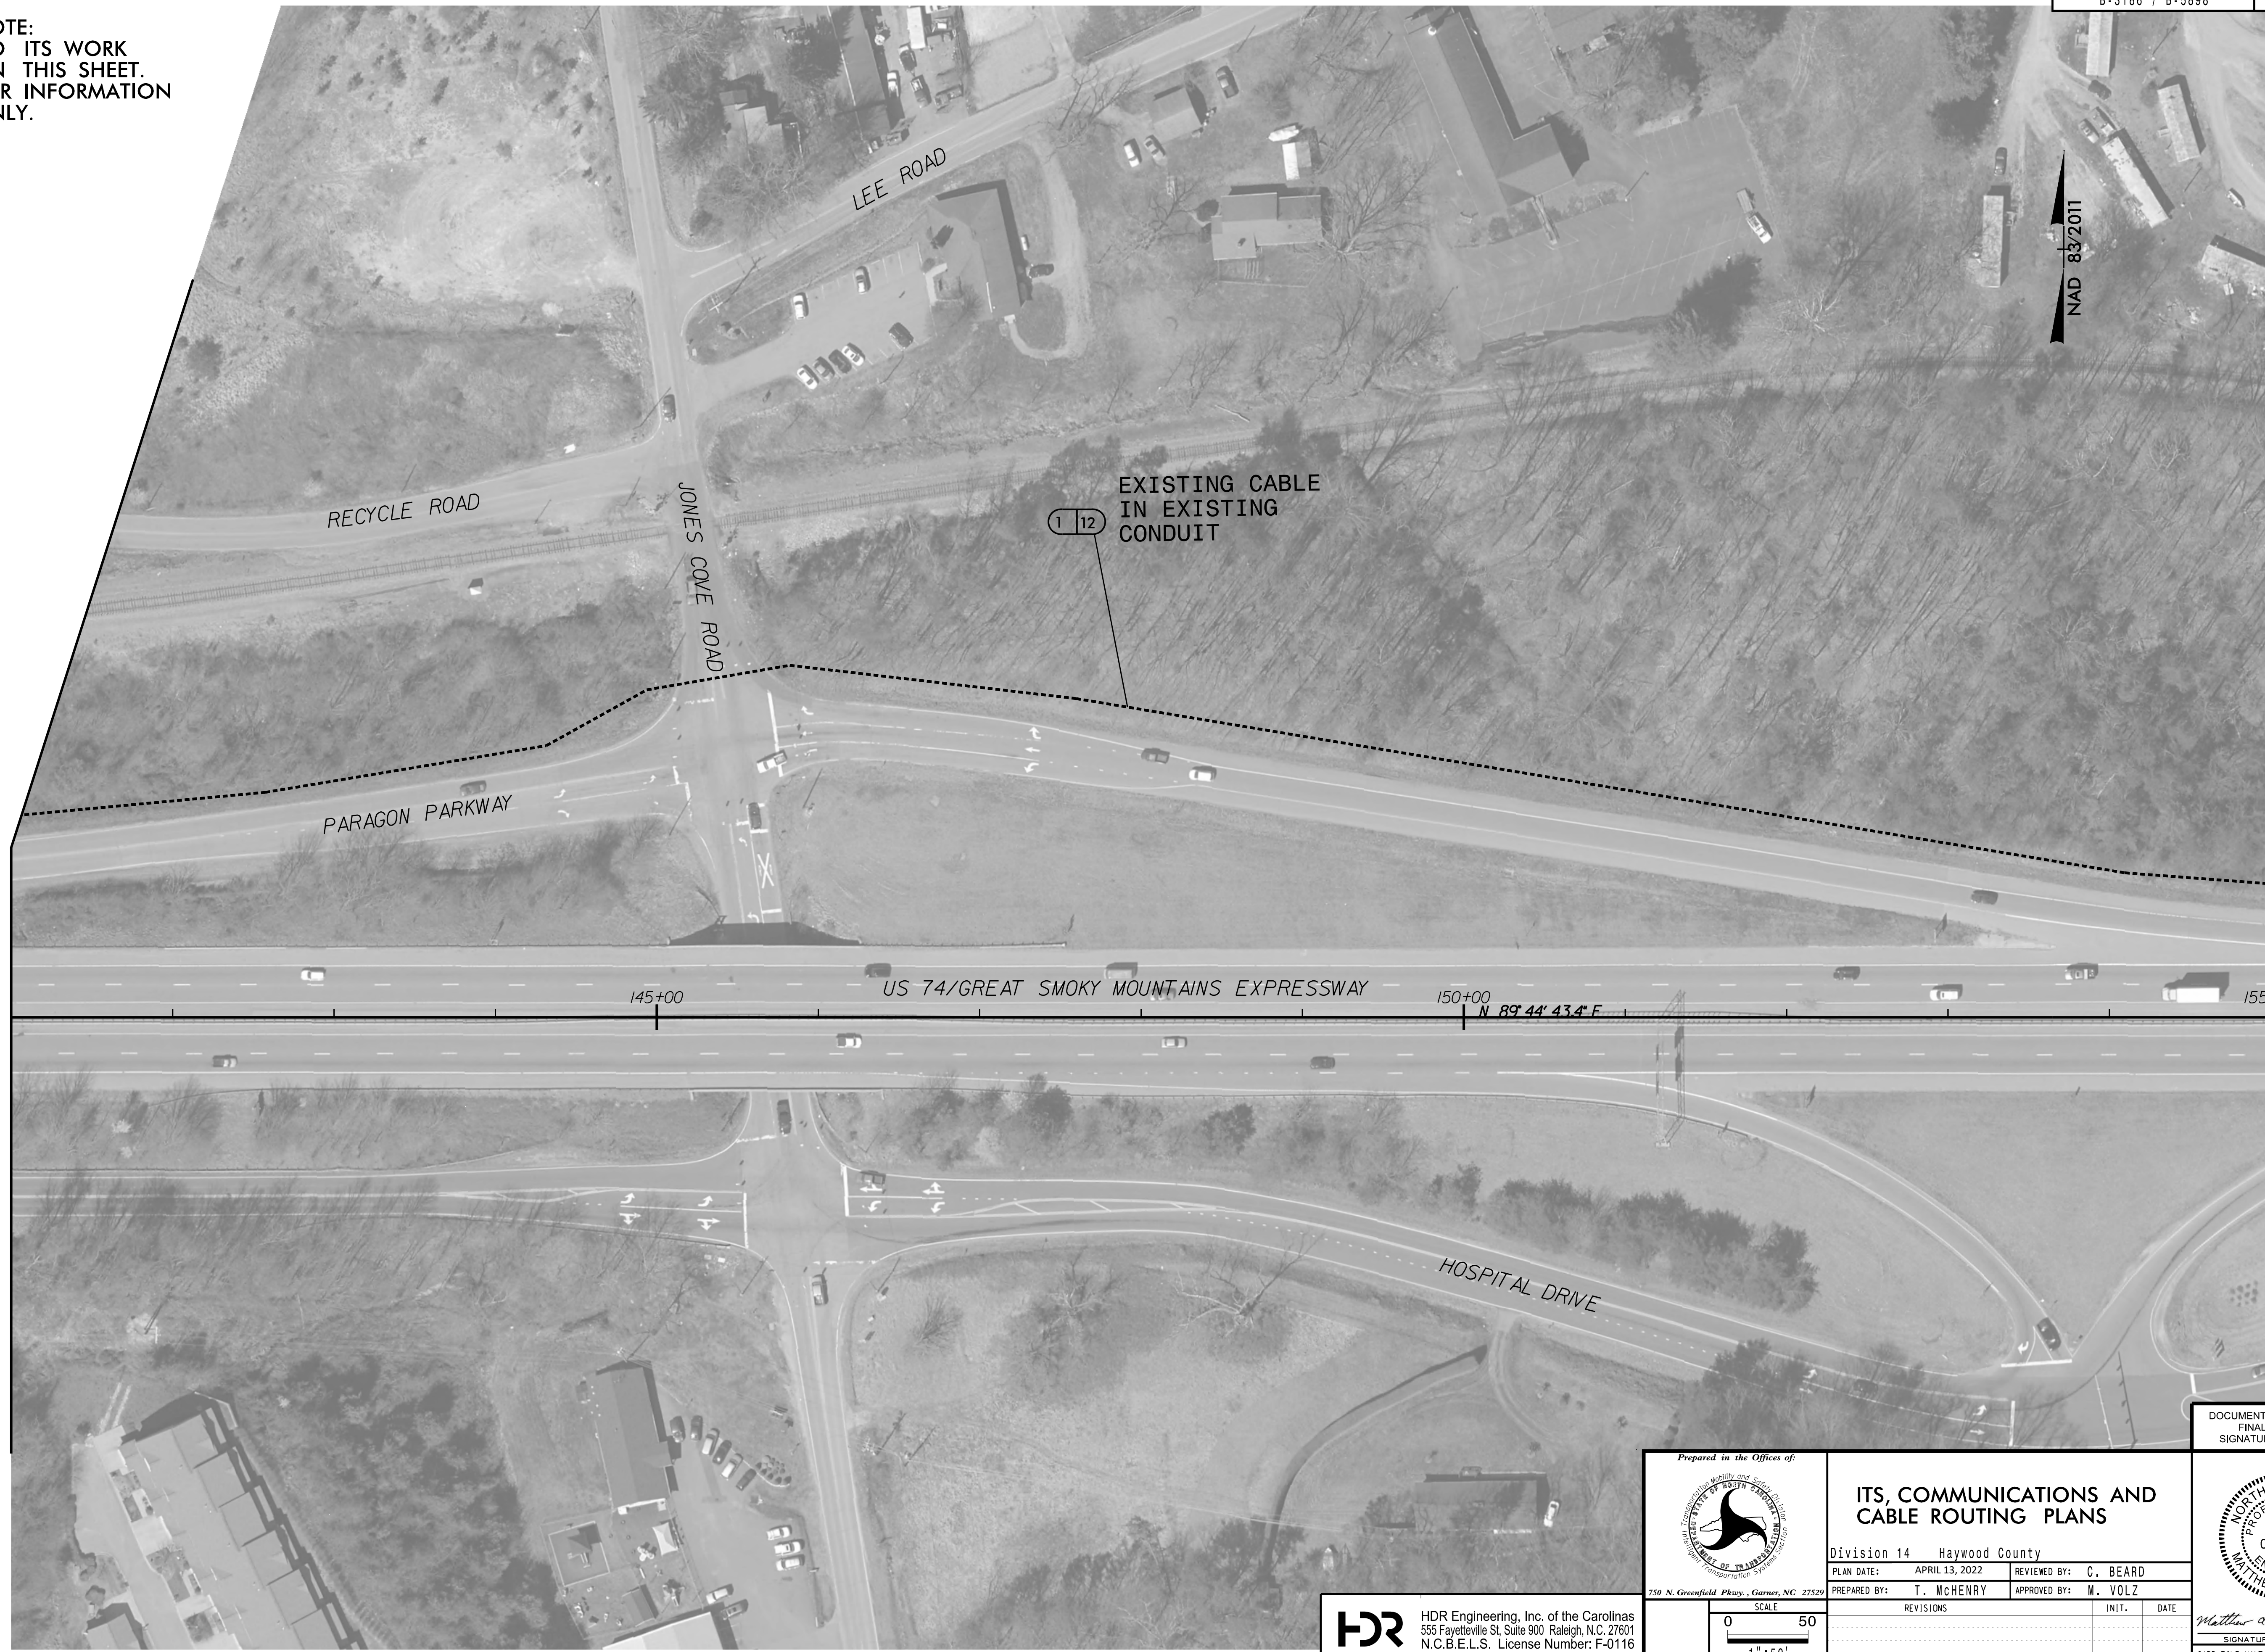

MATCHLINE -L\_ITS- STA. 155+00, SEE SHEET 15

4/13/2022  
C:\pwworking\hdr\projects\101\22234965\43186-65898-ITS\_PSH14.dgn  
21:48:23

DOCUMENT NOT CONSIDERED  
FINAL UNLESS ALL  
SIGNATURES COMPLETED

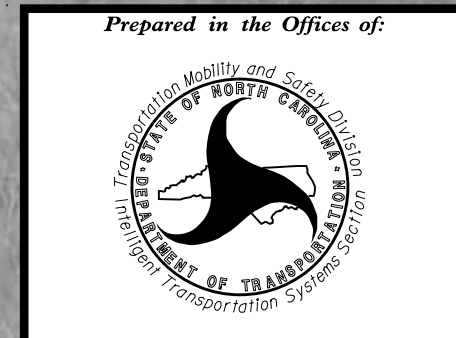

**ITS, COMMUNICATIONS AND  
CABLE ROUTING PLANS**


Division 14 Haywood County

PLAN DATE:	APRIL 13, 2022	REVIEWED BY:	C. BEARD
PREPARED BY:	T. MCHENRY	APPROVED BY:	M. VOLZ

REVISIONS	INIT.	DATE


SEAL  
NORTH CAROLINA  
PROFESSIONAL  
ENGINEER  
MATTHEW A. VOLZ  
4/14/2022  
SIGNATURE DATE  
CADD FILE NAME: 83186-65898-ITS\_LAYOUT.dgn

**HDR** HDR Engineering, Inc. of the Carolinas  
555 Fayetteville St, Suite 900 Raleigh, N.C. 27601  
N.C.B.E.L.S. License Number: F-0116

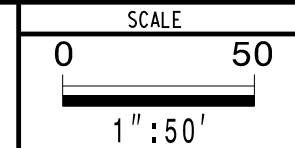

MATCHLINE -L\_ITS- STA. 155 + 00, SEE SHEET 14


MATCHLINE -L\_ITS- STA. 169 + 00, SEE SHEET 16

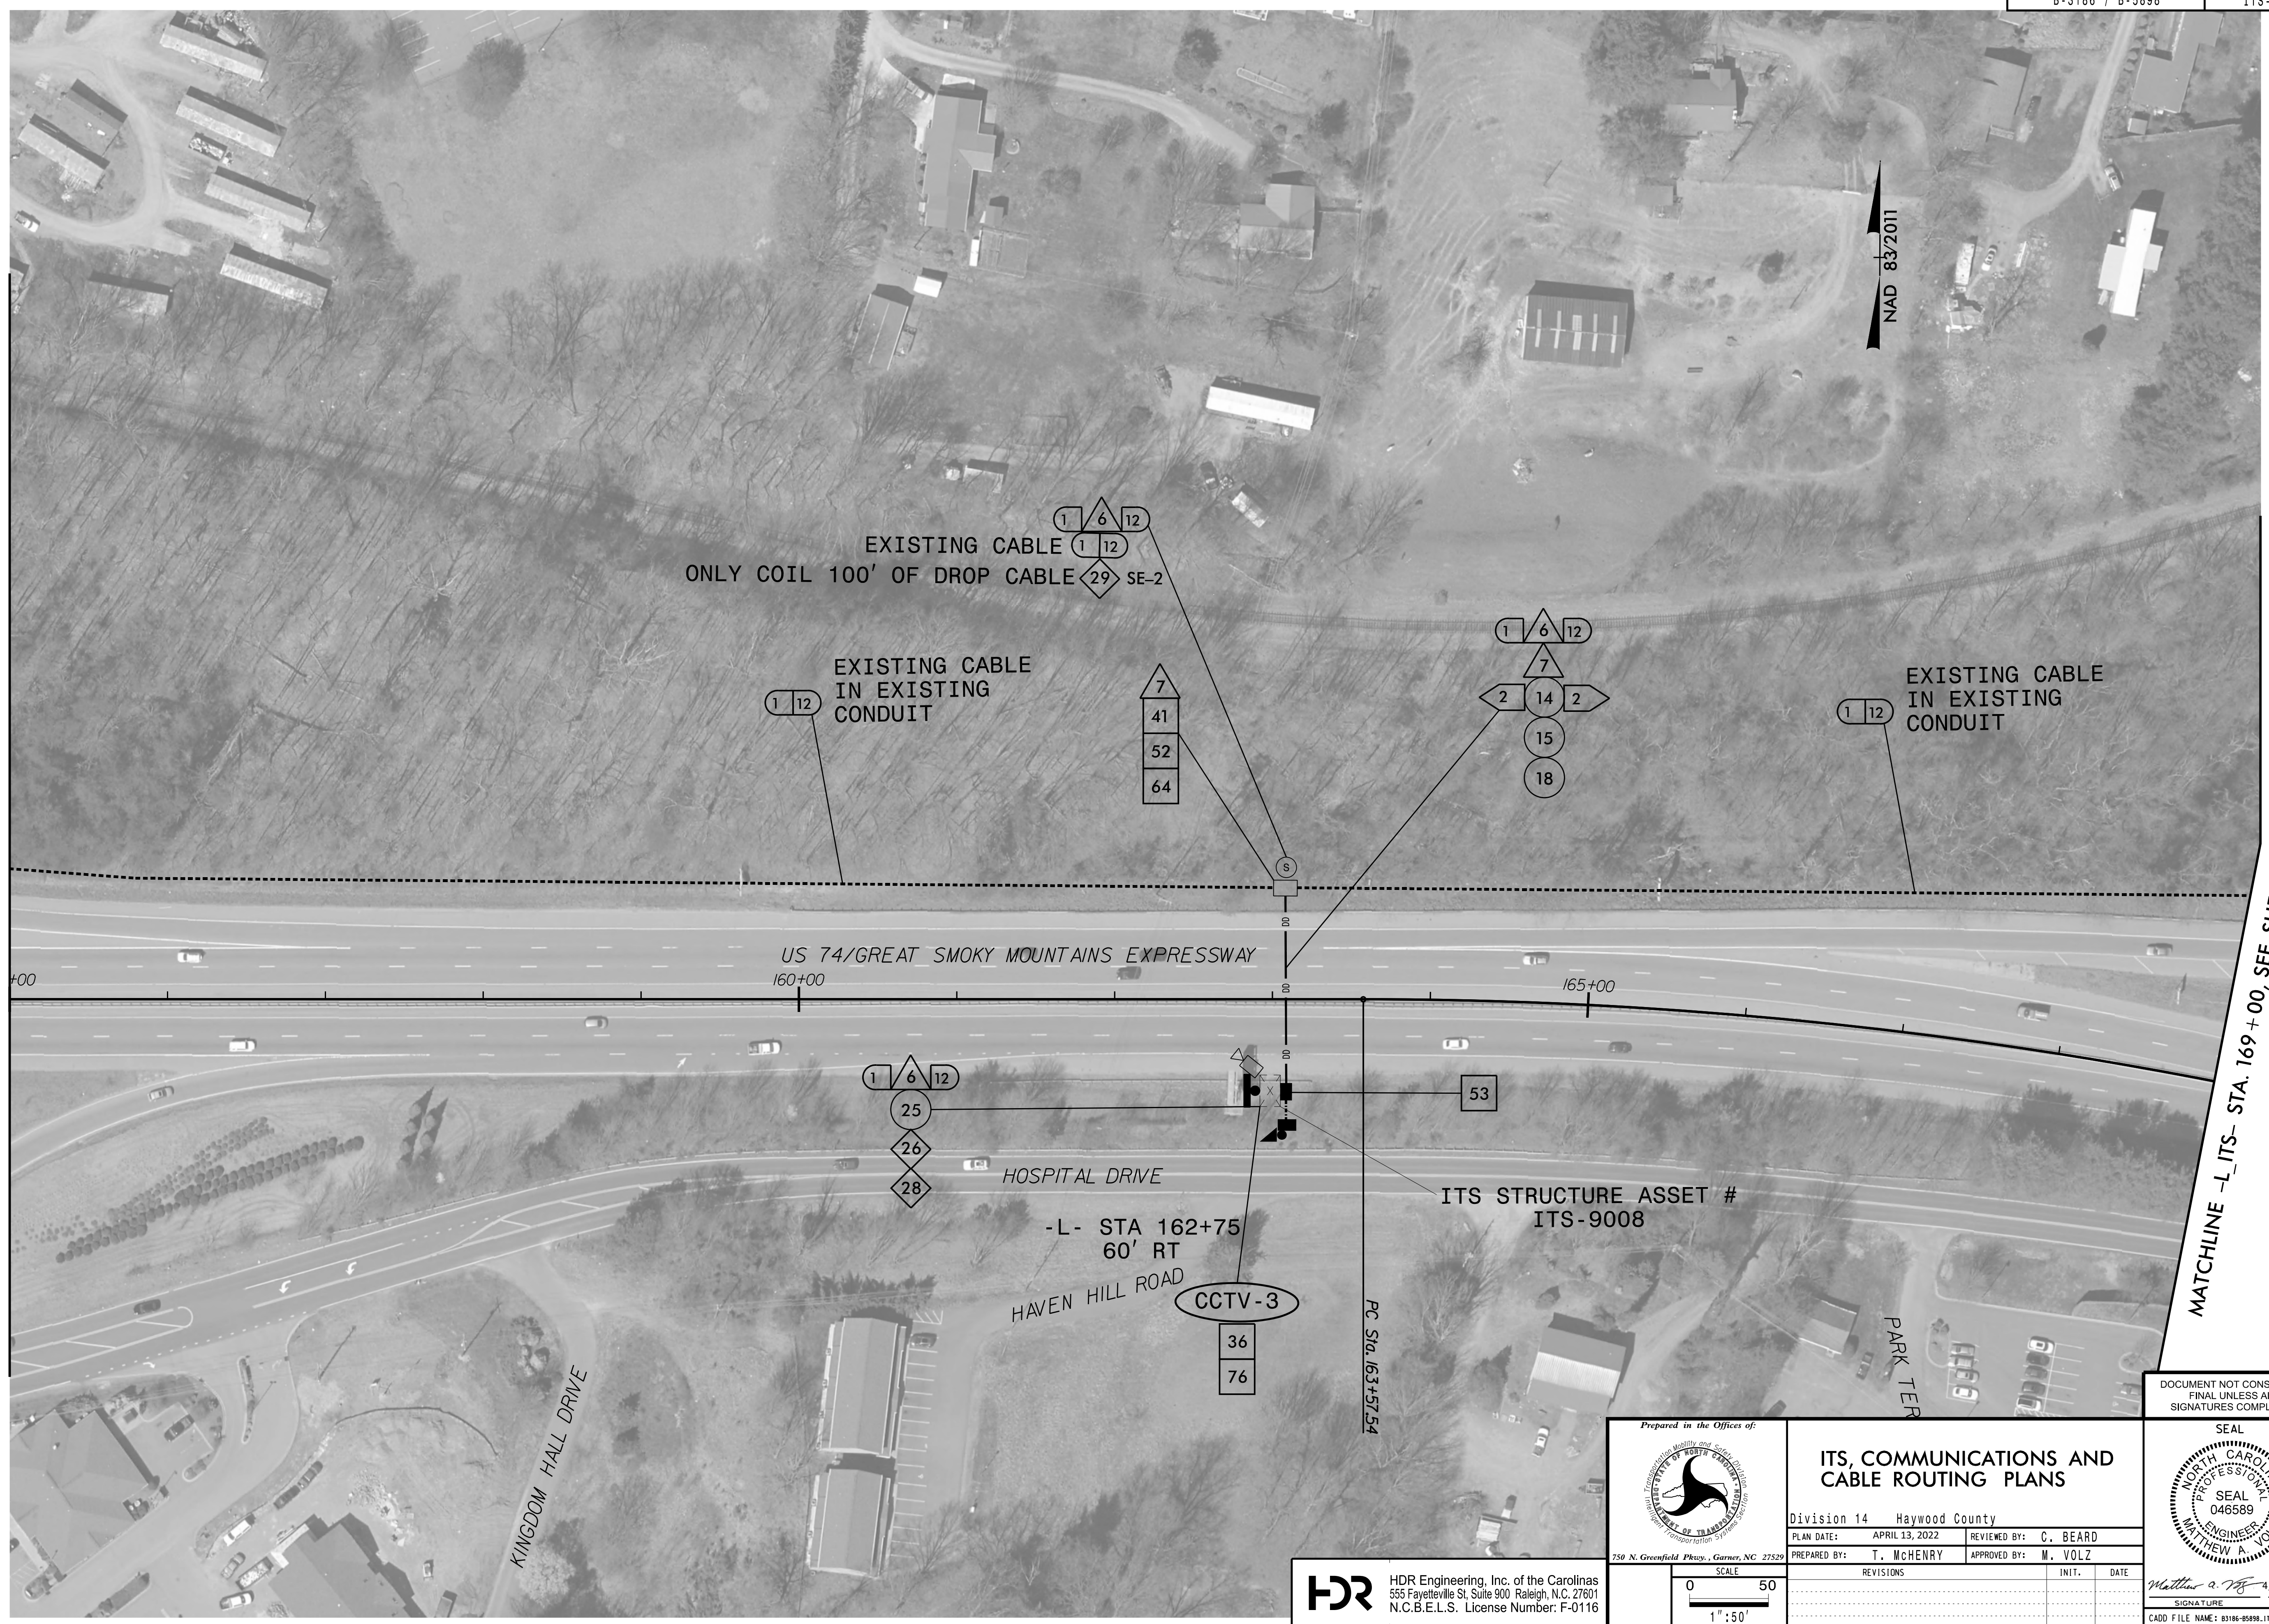

NAD 83/2011

4/13/2022  
C:\pwworking\p02234965\43186-65898-ITS\_PSH15.dgn  
21:44:00

DOCUMENT NOT CONSIDERED FINAL UNLESS ALL SIGNATURES COMPLETED

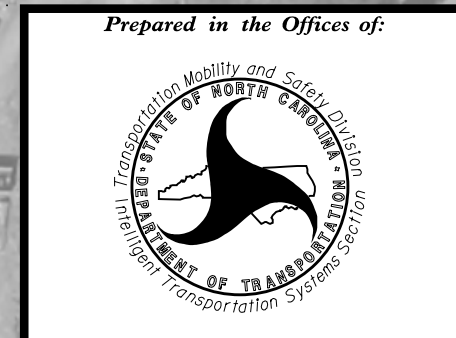

**ITS, COMMUNICATIONS AND CABLE ROUTING PLANS**

Division 14 Haywood County

PLAN DATE: APRIL 13, 2022    REVIEWED BY: C. BEARD

PREPARED BY: T. MCHENRY    APPROVED BY: M. VOLZ

SEAL

NORTH CAROLINA PROFESSIONAL ENGINEER

SEAL 046589

MATTHEW A. VOLZ

**HDR** HDR Engineering, Inc. of the Carolinas  
555 Fayetteville St, Suite 900 Raleigh, N.C. 27601  
N.C.B.E.L.S. License Number: F-0116

250 N. Greenfield Pkwy., Garner, NC 27529

SCALE: 0 50  
1" = 50'

REVISIONS	INIT.	DATE

Matthew A. Volz 4/14/2022

SIGNATURE DATE

CADD FILE NAME: 83186-65898-ITS\_LAYOUT.dgn

NOTE:  
NO ITS WORK  
ON THIS  
SHEET.  
FOR  
INFORMATION  
ONLY.

MATCHLINE -L\_ITS- STA. 169+00, SEE SHEET 15



EXISTING CABLE  
IN EXISTING  
CONDUIT



PC Sta. 182+81.30


MATCHLINE -L\_ITS- STA. 183+00, SEE SHEET 17

4/13/2022  
C:\pwworking\hdr\project\101\k02234965\483186-65898\_ITS\_PSH16.dgn  
21:38:02

PT Sta. 170+23.35  
VANCOTT COURT


US 74/GREAT SMOKY MOUNTAINS EXPRESSWAY  
S 75° 45' 25.3\"/>

DOCUMENT NOT CONSIDERED  
FINAL UNLESS ALL  
SIGNATURES COMPLETED

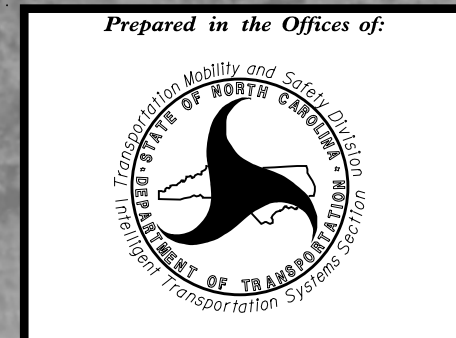


**ITS, COMMUNICATIONS AND  
CABLE ROUTING PLANS**

Division 14 Haywood County  
 PLAN DATE: APRIL 13, 2022 REVIEWED BY: C. BEARD  
 PREPARED BY: T. MCHENRY APPROVED BY: M. VOLZ


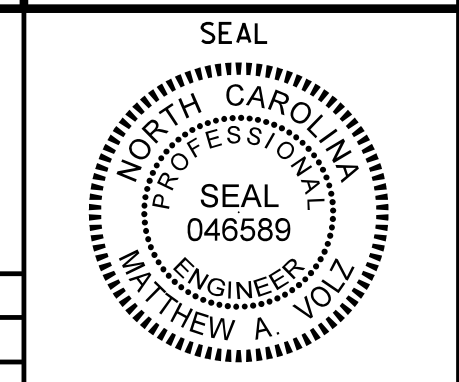


**HDR** HDR Engineering, Inc. of the Carolinas  
555 Fayetteville St. Suite 900 Raleigh, N.C. 27601  
N.C.B.E.L.S. License Number: F-0116

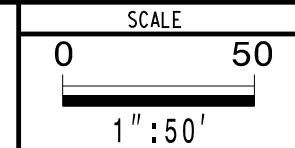

REVISIONS	INIT.	DATE

Signature: *Matthew A. Volz* DATE: 4/14/2022  
 CADD FILE NAME: 83186-65898\_ITS\_LAYOUT.dgn

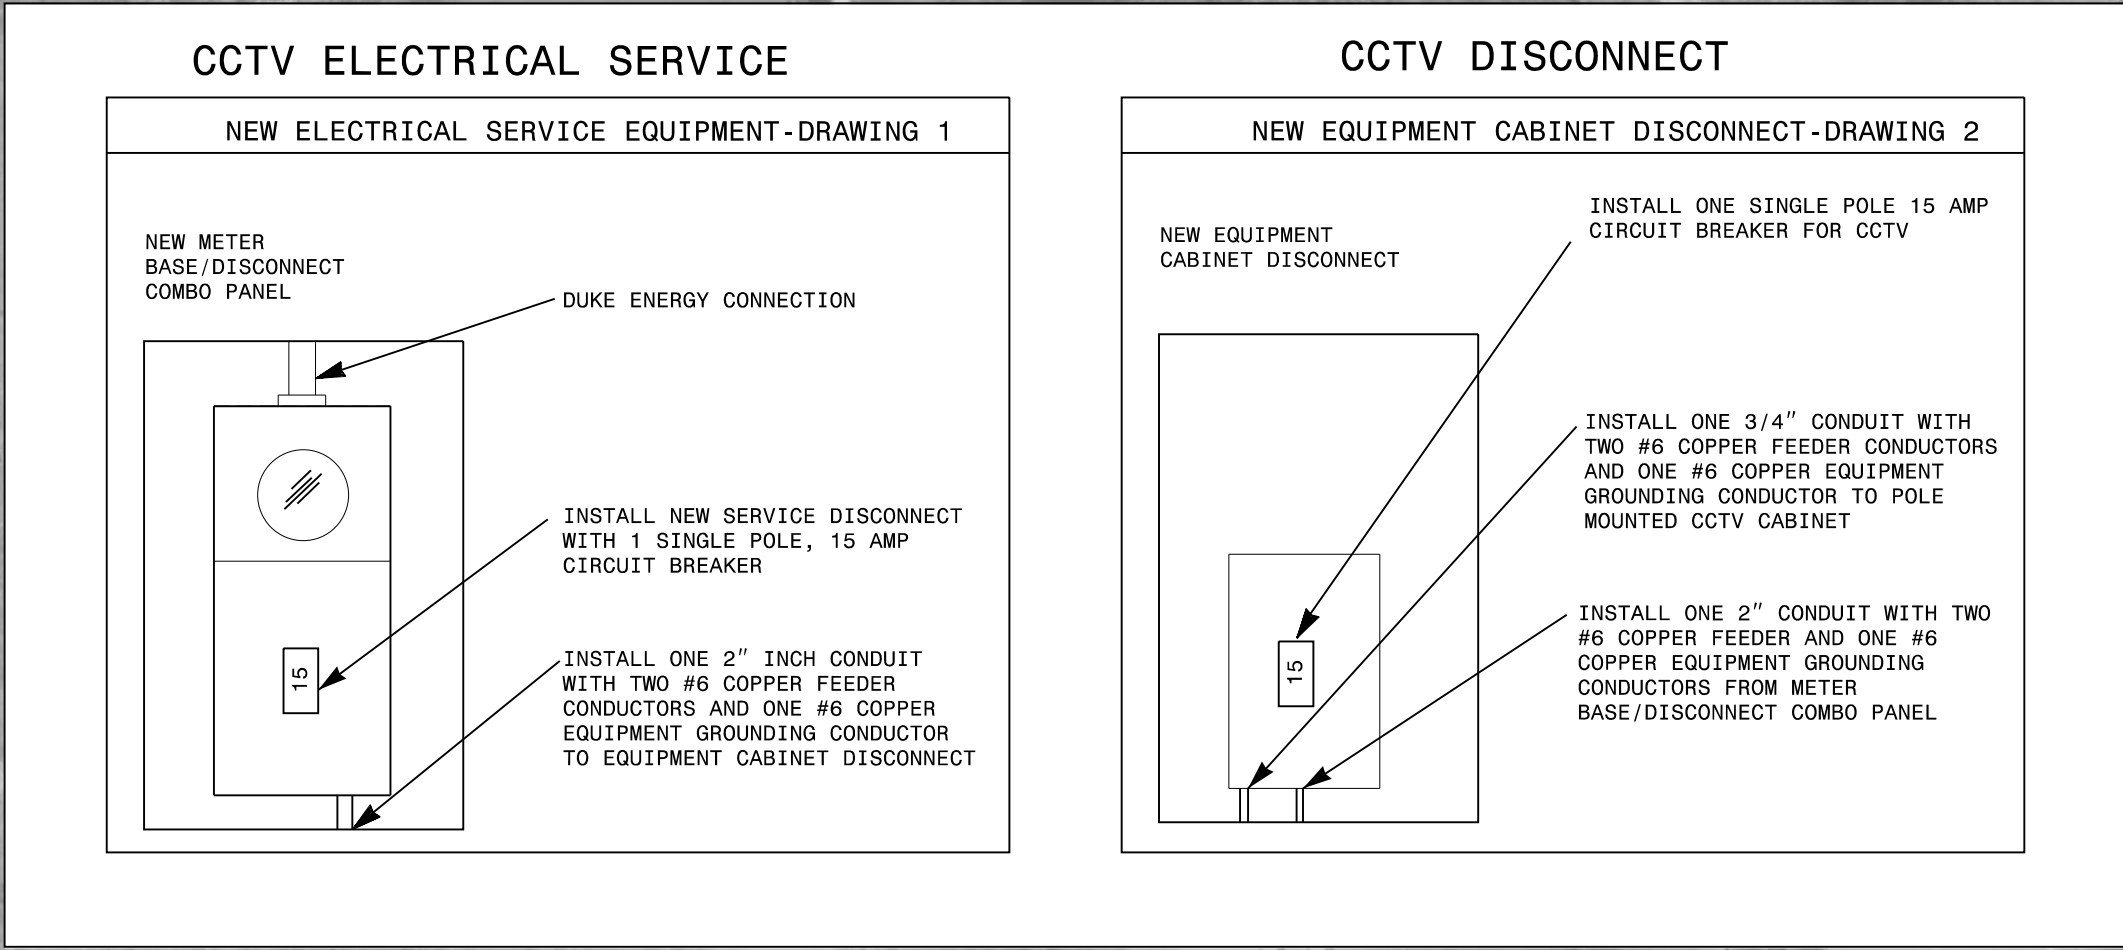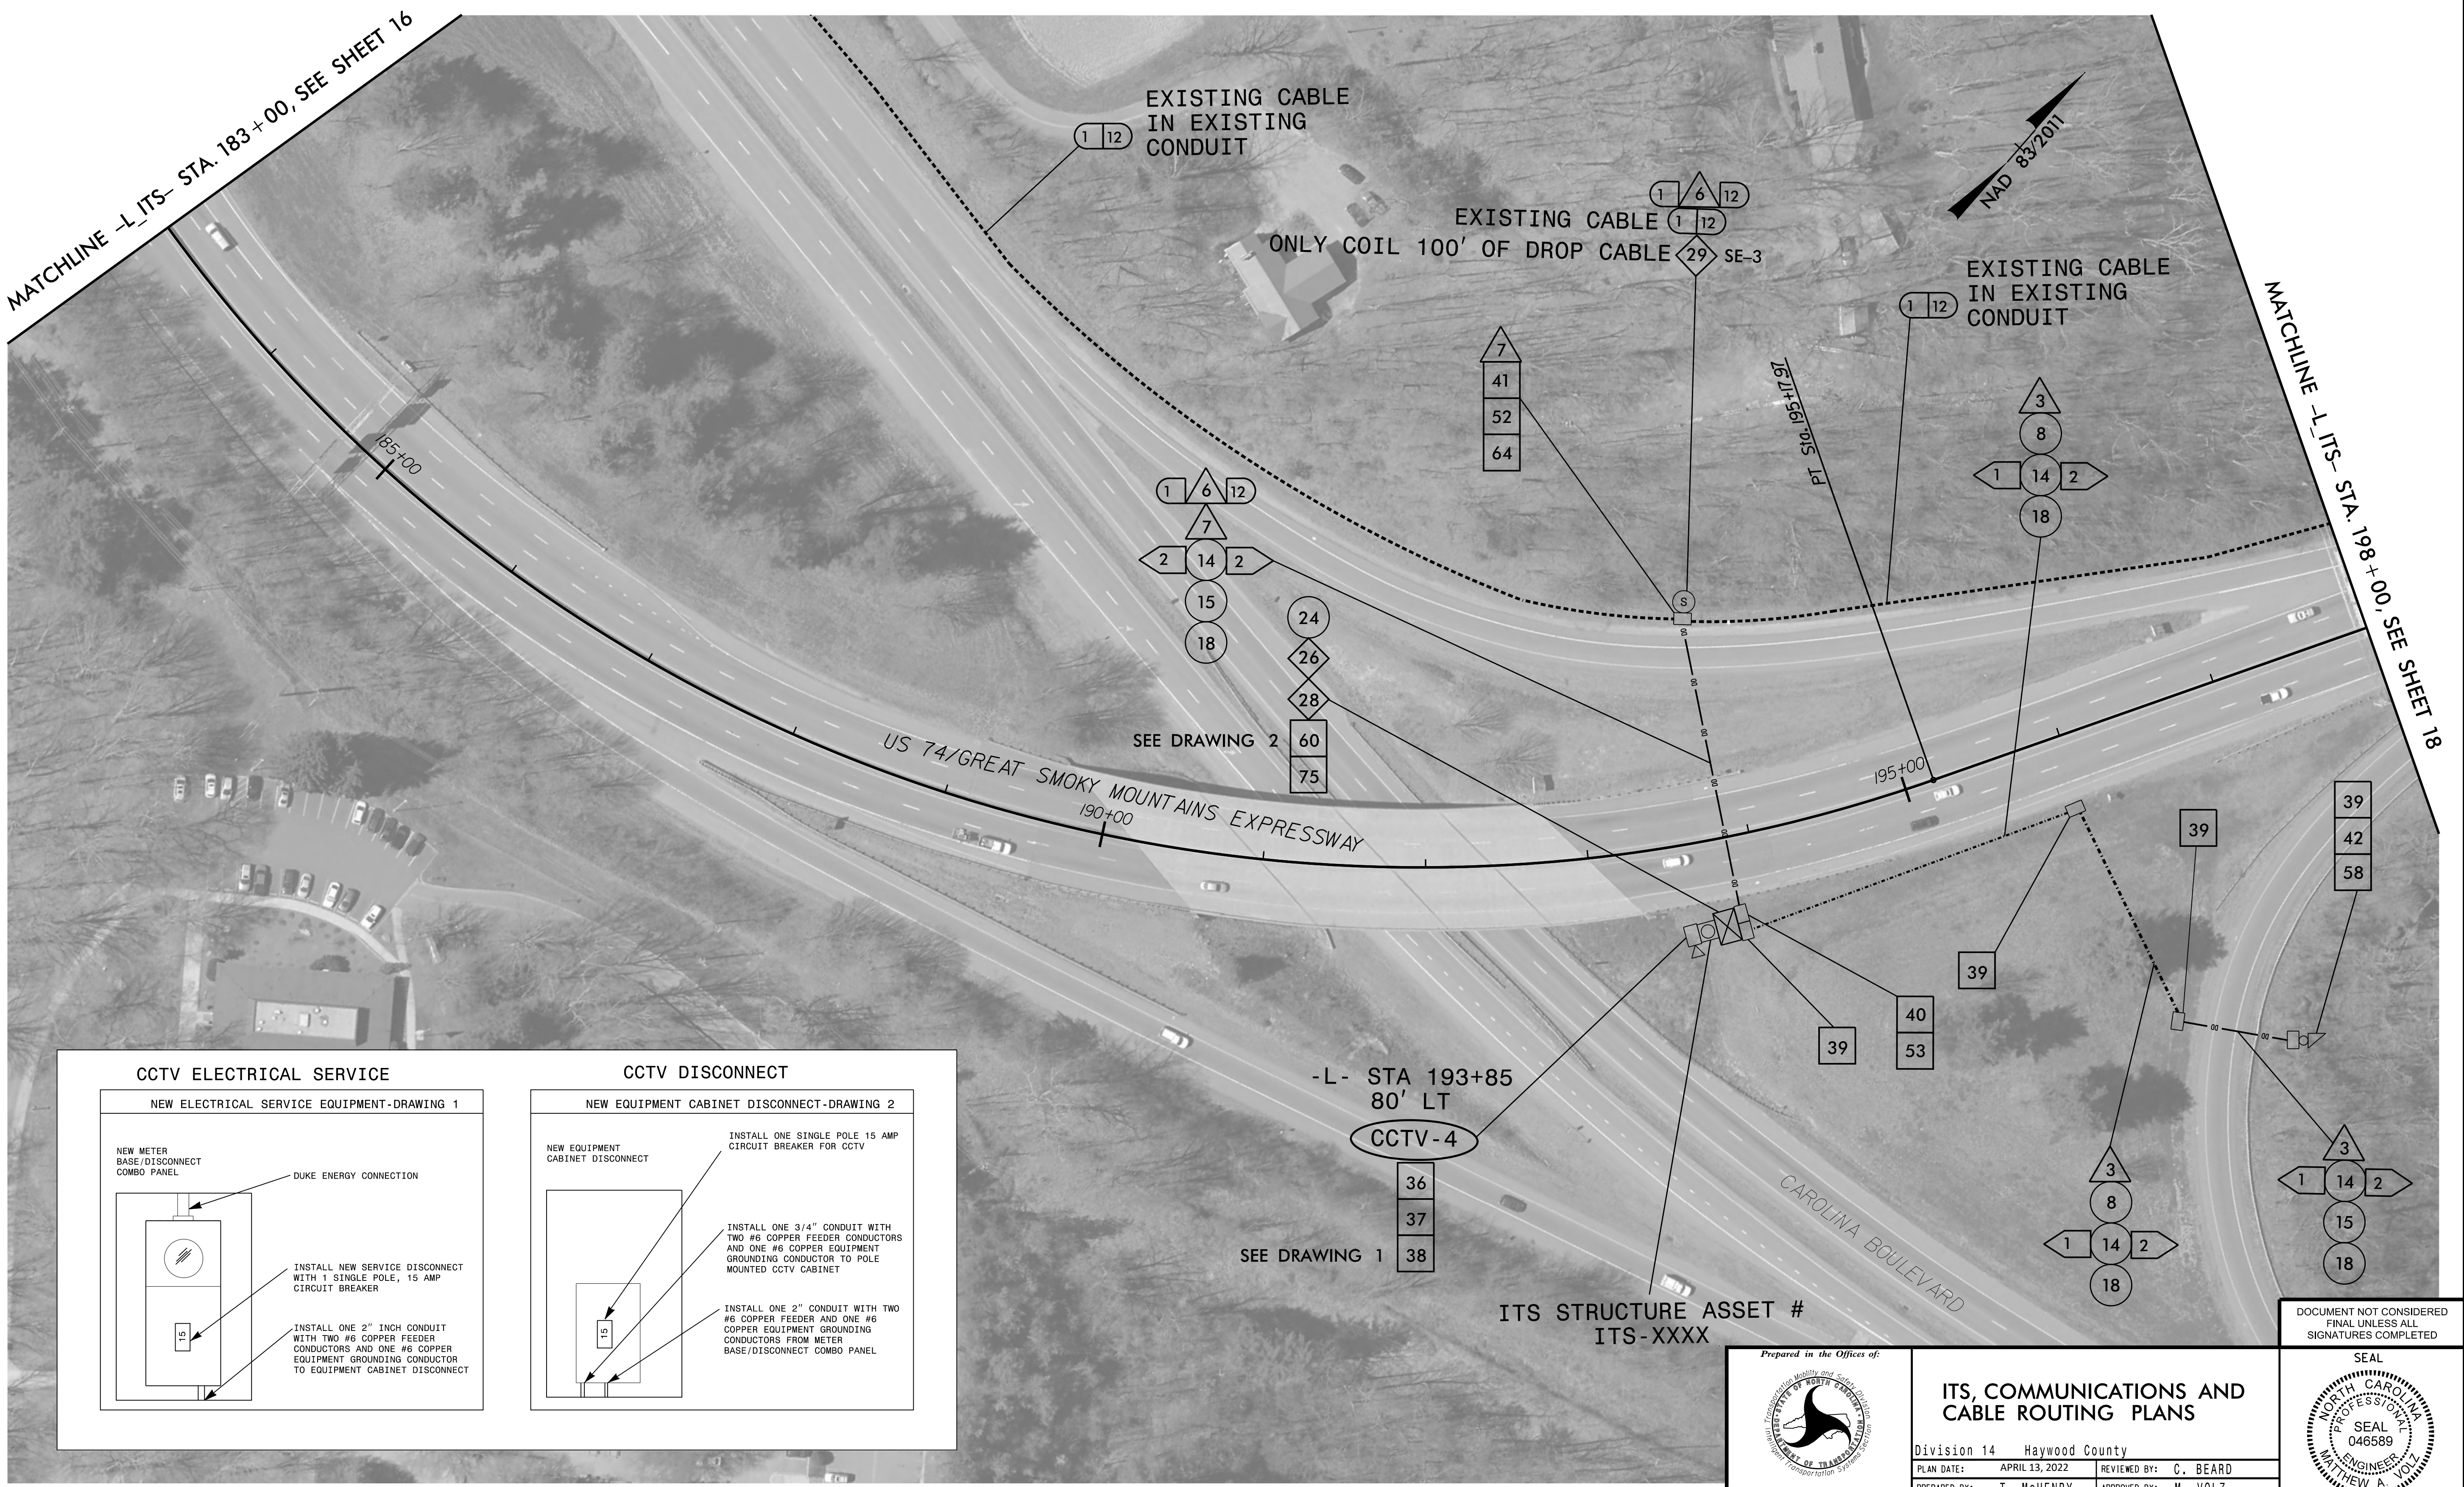

4/13/2022  
C:\pwworking\mg\projects\101\22234965\483186-186-1865898-1\ITS\_PSH17.dgn  
2:11:32:38

**HDR** HDR Engineering, Inc. of the Carolinas  
555 Fayetteville St, Suite 900 Raleigh, N.C. 27601  
N.C.B.E.L.S. License Number: F-0116

Prepared in the Offices of:  
  
 250 N. Greenfield Place, Garner, NC 27529

**ITS, COMMUNICATIONS AND CABLE ROUTING PLANS**

Division 14 Haywood County

PLAN DATE: APRIL 13, 2022	REVIEWED BY: C. BEARD
PREPARED BY: T. MCHENRY	APPROVED BY: M. VOLZ

REVISIONS: \_\_\_\_\_ INIT. DATE

DOCUMENT NOT CONSIDERED FINAL UNLESS ALL SIGNATURES COMPLETED

SEAL  
 NORTH CAROLINA PROFESSIONAL ENGINEER  
 SEAL 046589  
 MATTHEW A. VOLZ  
 Signature: \_\_\_\_\_ DATE: 4/14/2022  
 CADD FILE NAME: 83186-05898-175\_LAYOUT.DGN