
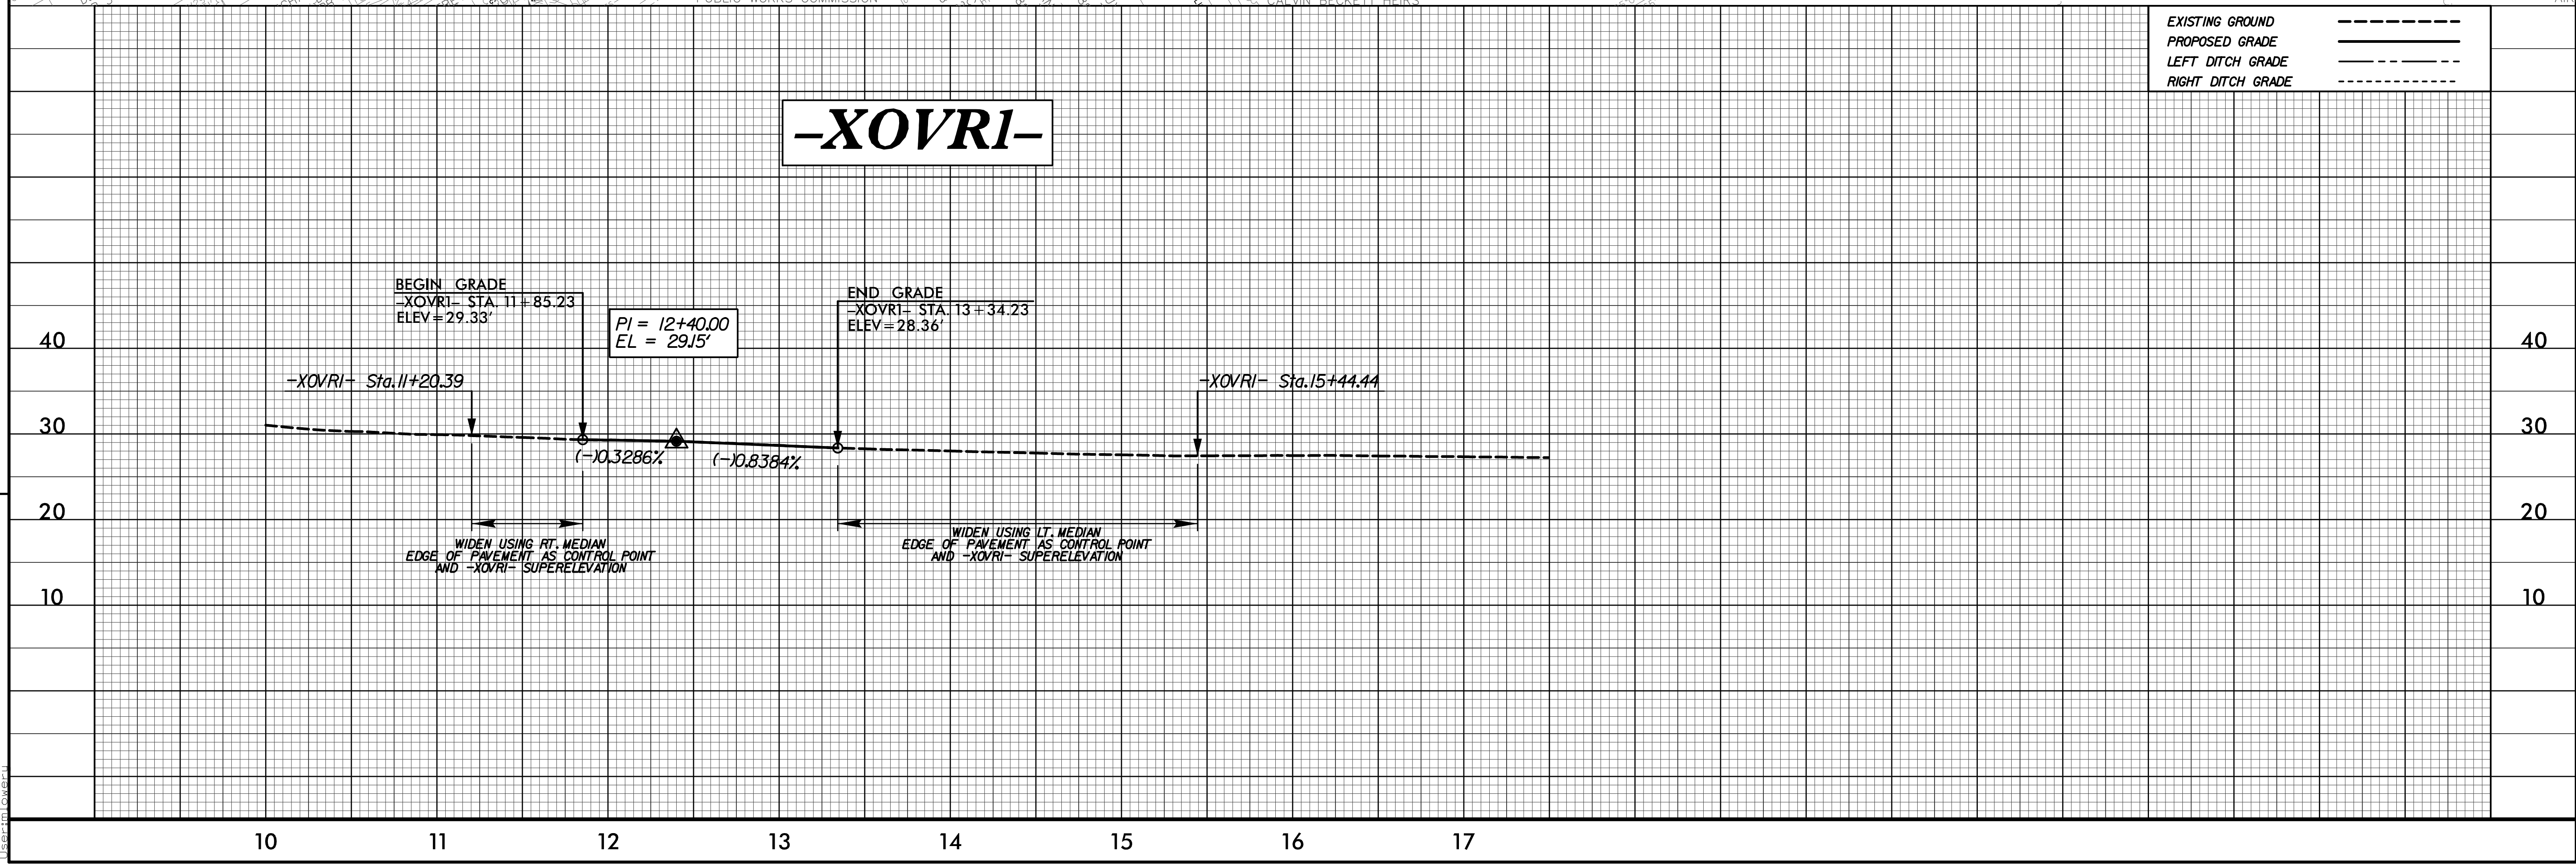


PROJECT REFERENCE NO. <b>B-4786</b>	SHEET NO. <b>2B-1</b>
R/W SHEET NO.	HYDRAULICS ENGINEER
ROADWAY DESIGN ENGINEER	ENGINEER
2/18/2022   11:46 AM EST	2/21/2022   7:50 AM EST
<b>DOCUMENT NOT CONSIDERED FINAL UNLESS ALL SIGNATURES COMPLETED</b>	
 <b>TGS ENGINEERS</b> 706 HILLSBOROUGH ST. SUITE 200 RALEIGH, NC 27603 PH (919) 773-8887 CORP. LICENSE NO.: C-0275	

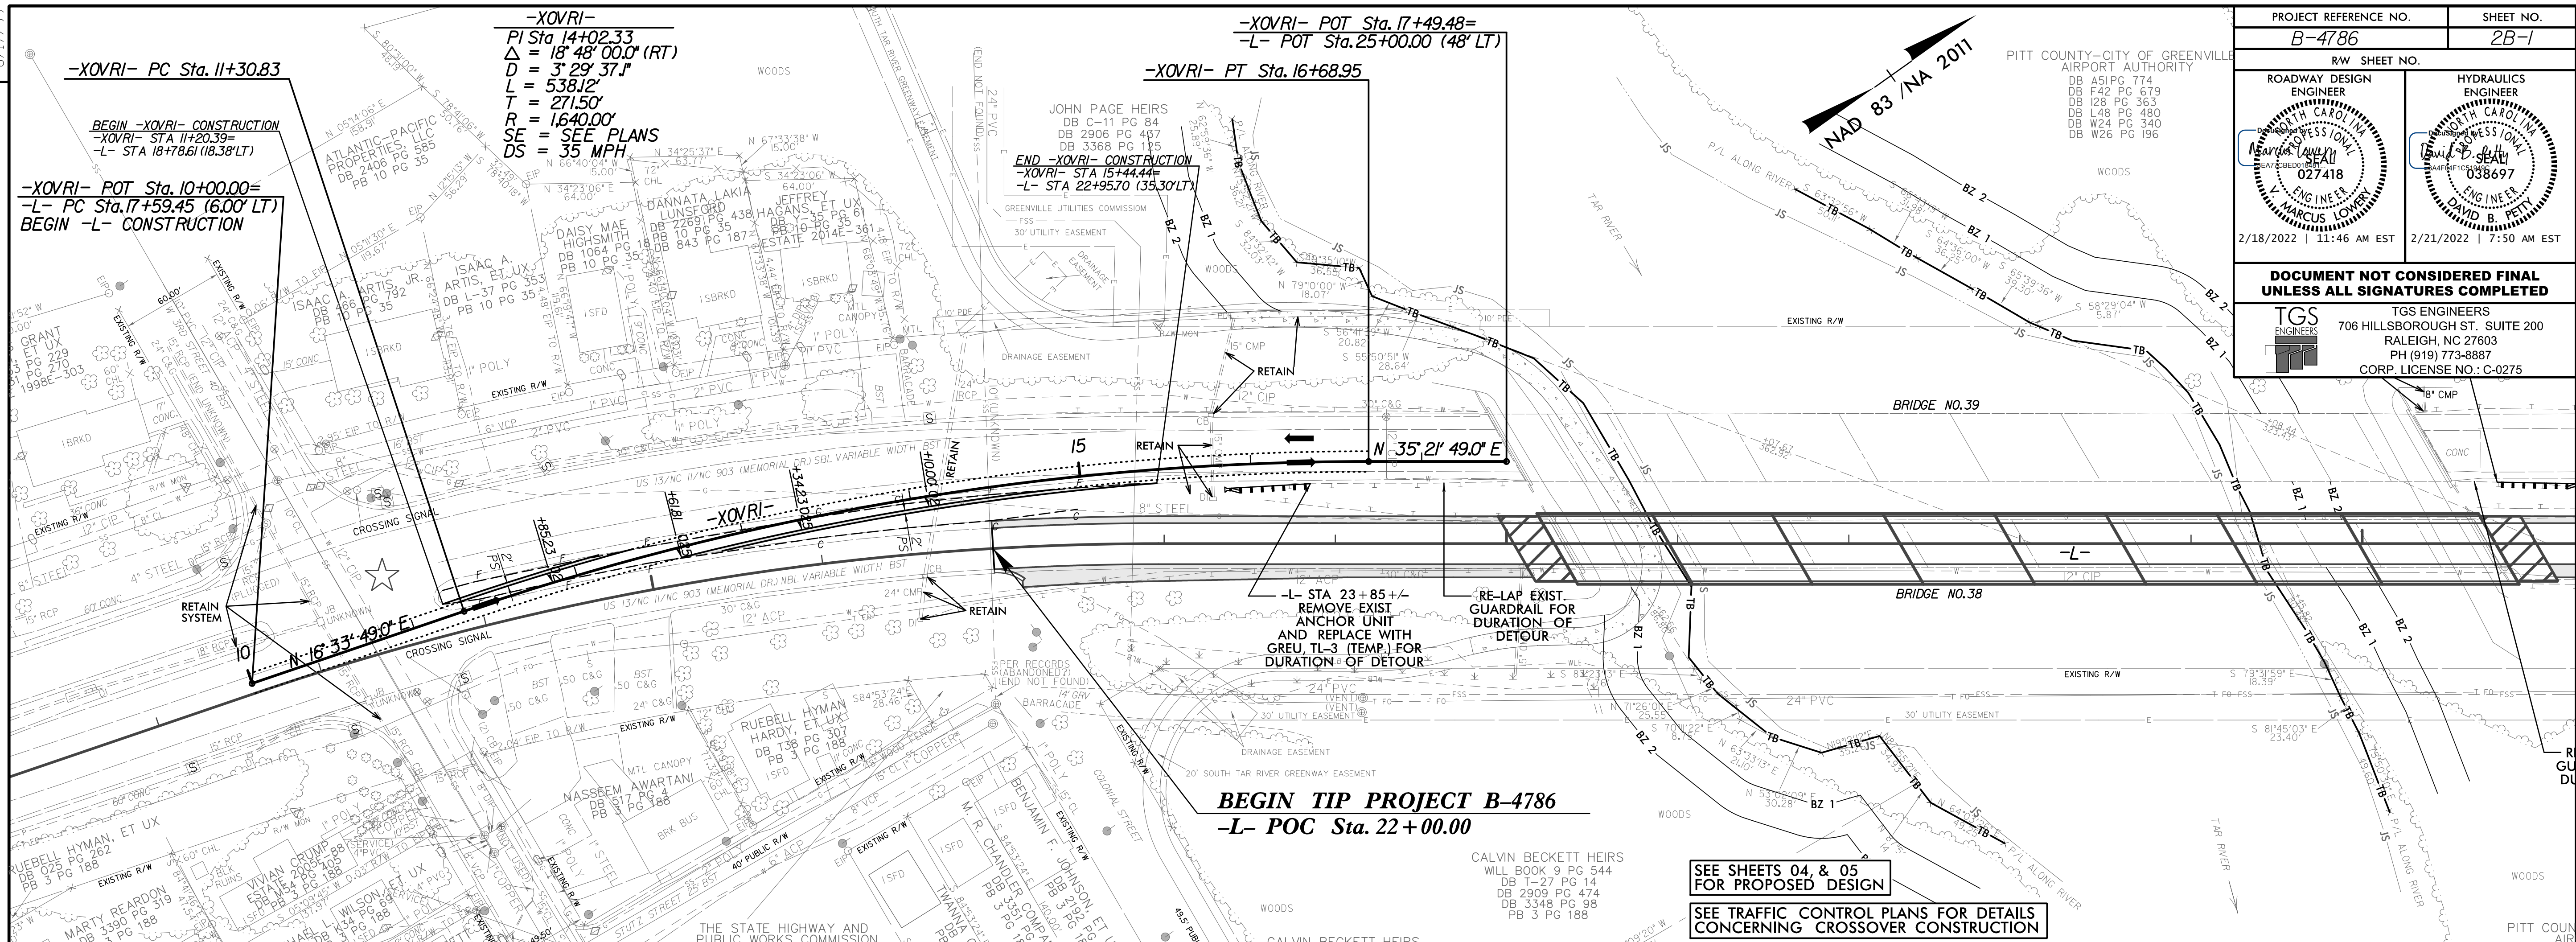

REVISIONS

2/18/2022  
C:\projects\nc001\B-4786\Roadway\Proj\B-4786\Fdu\_rsh\_2b-1.dgn  
User: [Name]