

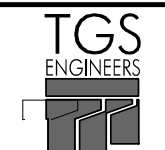
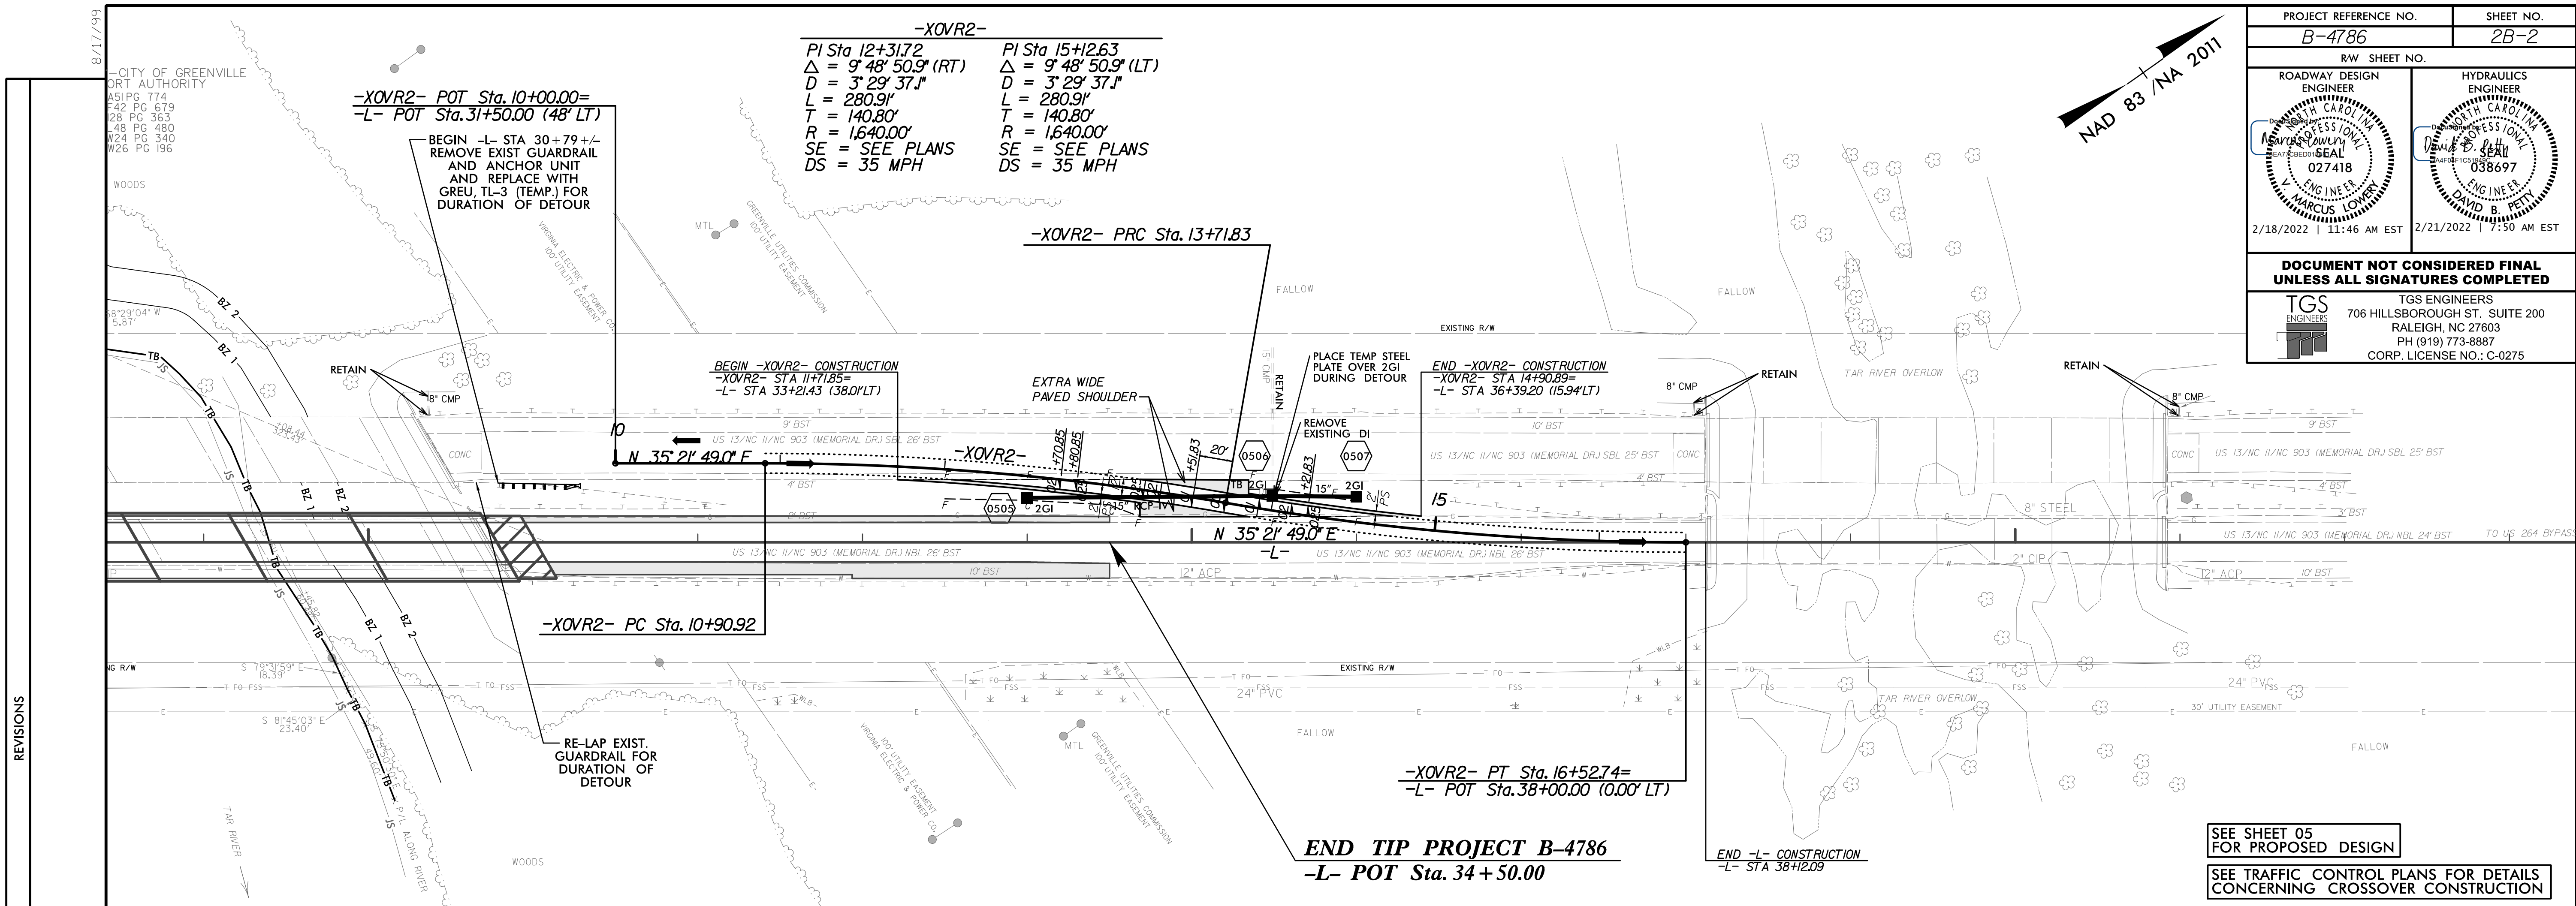


PROJECT REFERENCE NO. B-4786	SHEET NO. 2B-2
RW SHEET NO.	
ROADWAY DESIGN ENGINEER MARCUS LOWERY 027418	HYDRAULICS ENGINEER DAVID B. PETT 038697
2/18/2022 11:46 AM EST	2/21/2022 7:50 AM EST
DOCUMENT NOT CONSIDERED FINAL UNLESS ALL SIGNATURES COMPLETED	
 TGS ENGINEERS 706 HILLSBOROUGH ST., SUITE 200 RALEIGH, NC 27603 PH (919) 773-8887 CORP. LICENSE NO.: C-0275	

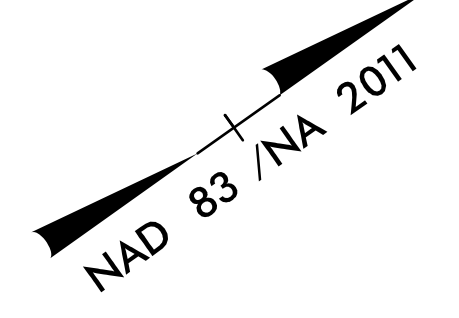

REVISIONS

SEE SHEET 05 FOR PROPOSED DESIGN
SEE TRAFFIC CONTROL PLANS FOR DETAILS CONCERNING CROSSOVER CONSTRUCTION

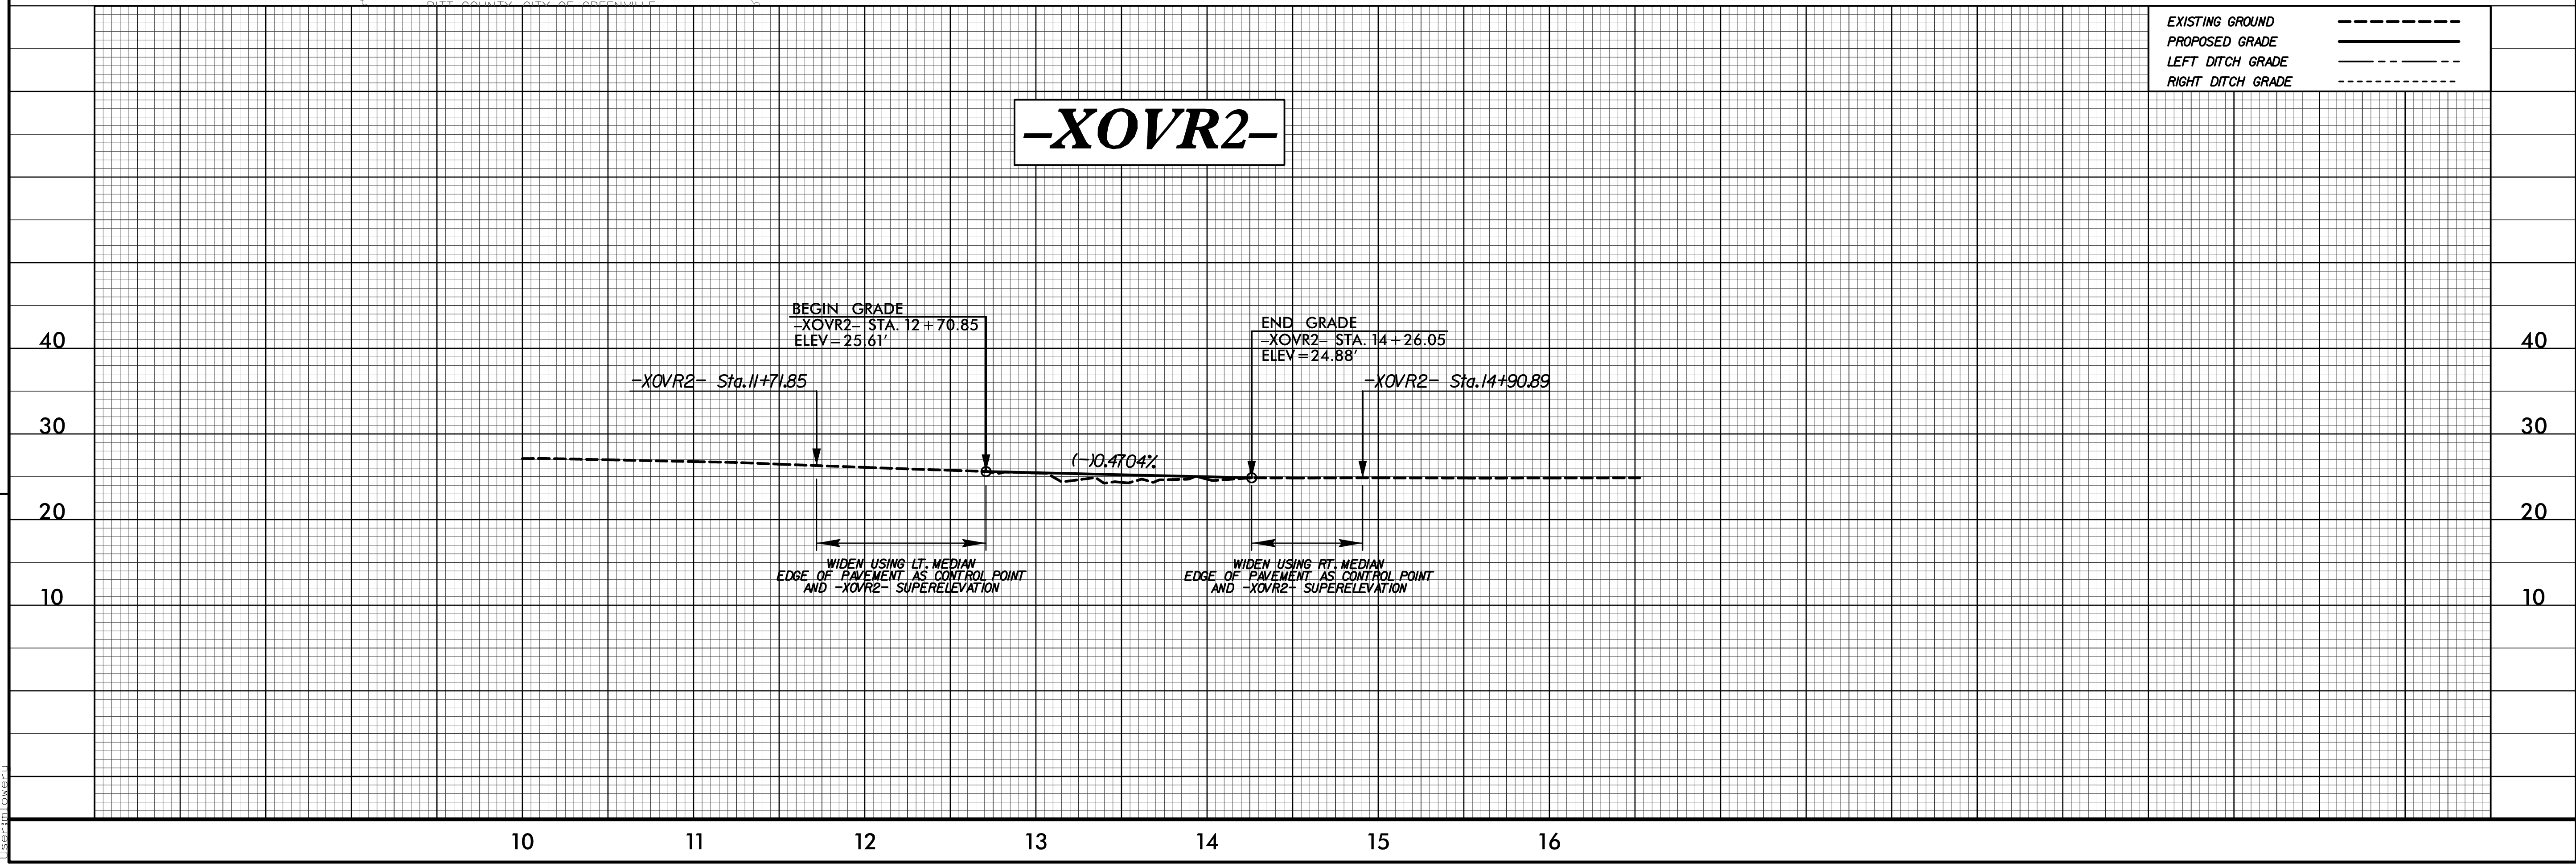

EXISTING GROUND	-----
PROPOSED GRADE	—————
LEFT DITCH GRADE	-----
RIGHT DITCH GRADE	-----

2/18/2022
 C:\projects\ts\NCD001\B-4786\Roadway\Proj\B4786\Fdu_2b-2.dgn
 User: mlowery