


5/28/2021

**TGS ENGINEERS**  
 706 HILLSBOROUGH ST. SUITE 200  
 RALEIGH, NC 27603  
 PH (919) 773-8887  
 CORP. LICENSE NO.: C-0275

EXISTING GROUND \_\_\_\_\_  
 PROPOSED GRADE \_\_\_\_\_  
 LEFT DITCH GRADE \_\_\_\_\_  
 RIGHT DITCH GRADE \_\_\_\_\_

PROJECT REFERENCE NO. <b>B-4786</b>	SHEET NO. <b>06</b>
ROADWAY DESIGN ENGINEER L. MARCUS LOWERY 027418	HYDRAULICS ENGINEER DAVID B. PETTY 038697
1/31/2022   9:25 AM EST	1/31/2022   3:15 PM EST

**DOCUMENT NOT CONSIDERED FINAL  
UNLESS ALL SIGNATURES COMPLETED**

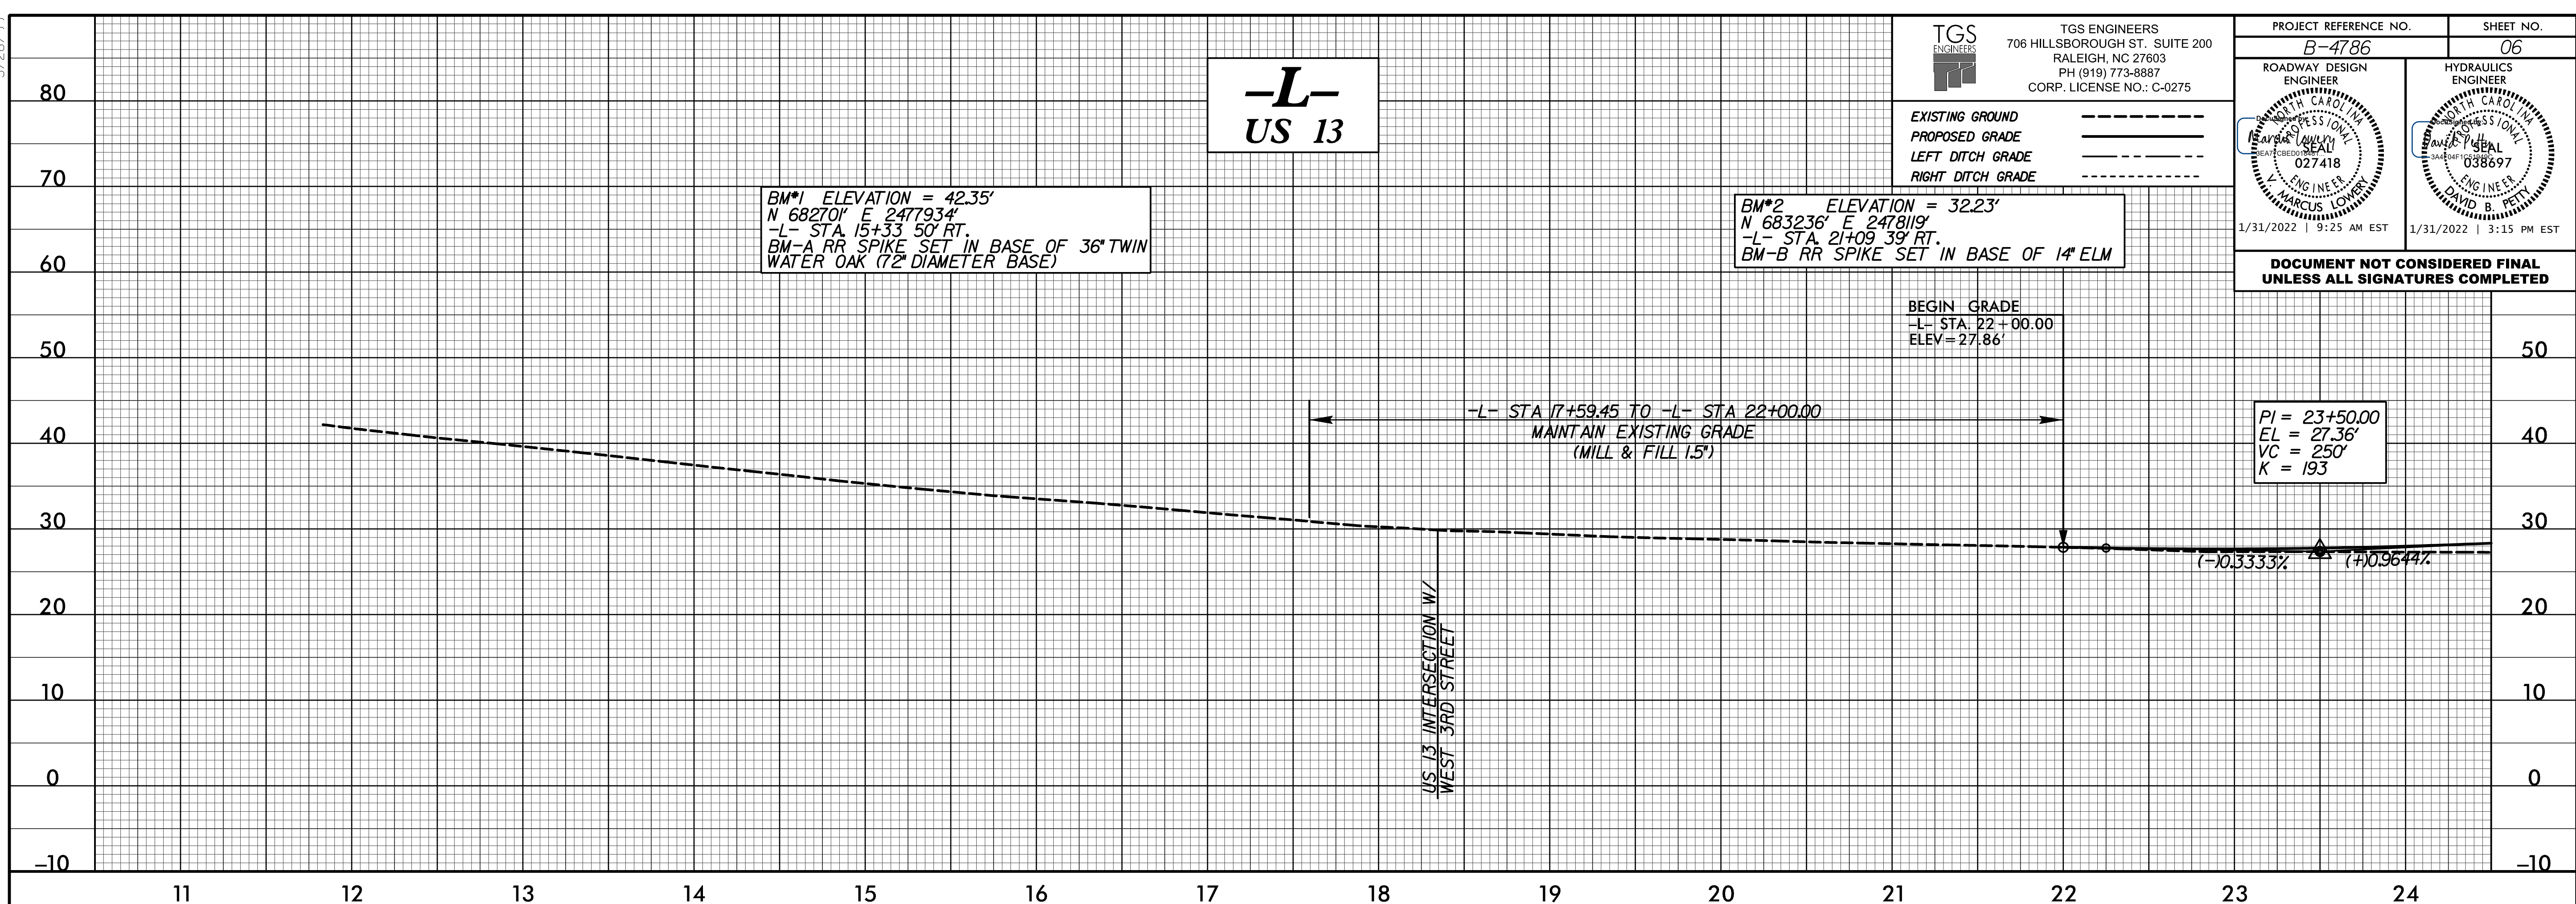

FOR -L- PLAN SEE SHEETS 04 & 05

I:\Projects\2021\Roadway\B-4786\Roadway\Proj\4786\_rdy.plt.06.dgn  
User: lowery