


**SIGN NUMBER:** 101  
**TYPE:** A  
**QUANTITY:** 1  
**SIGN WIDTH:** 4'-0"  
**HEIGHT:** 6'-0"  
**TOTAL AREA:** 24.0 Sq.Ft.  
**BORDER TYPE:** FLUSH  
**RECESS:** 0"  
**WIDTH:** 0.75"  
**RADIUS:** 3"  
**NO. Z BARS:** 2  
**LENGTH:** 40.0

**BACKG COLOR:** Green  
**COPY COLOR:** White

SYMBOL	X	Y	WID	HT
M1_4	12	13	24	24
AR_Type 0	19.5	3	6	9

**DESIGN BY:** S. Johns  
**PROJECT ID:** B-4786  
**CHECKED BY:** A. Alqudwah  
**LOCATION:**  
**MAY 13, 2022**  
**DIV:** 2

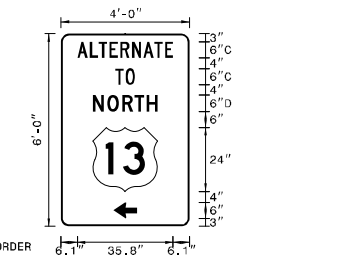

**USE NOTES:**  
 1. Legend and border(except those that are colored black) shall be direct applied Grade C sheeting.  
 2. Background shall be Grade C reflective sheeting.  
 3. Shields: A, B, and C type arrows shall be on 0.032" (0.8mm) aluminum and demountable.

**LETTER POSITIONS**  
 Letter spacings are to start of next letter

Letter	A	L	T	E	R	N	A	T	E		
Series/Size	6.1	4.7	3.4	3.9	4.1	4.4	4.2	4.2	3.9	3.1	6.1
Text Length	C 2000 35.8										
	C 2000 7.3										
	D 2000 24.2										


FILENAME: B-4786\_Sign Design NORTH CAROLINA D.O.T. SIGN DETAIL

**SIGN NUMBER:** 105  
**TYPE:** A  
**QUANTITY:** 1  
**SIGN WIDTH:** 4'-0"  
**HEIGHT:** 6'-0"  
**TOTAL AREA:** 24.0 Sq.Ft.  
**BORDER TYPE:** FLUSH  
**RECESS:** 0"  
**WIDTH:** 0.75"  
**RADIUS:** 3"  
**NO. Z BARS:** 2  
**LENGTH:** 40.0

**BACKG COLOR:** Green  
**COPY COLOR:** White

SYMBOL	X	Y	WID	HT
M1_4	12	13	24	24
AR_Type 0	19.5	3	6	9

**DESIGN BY:** S. Johns  
**PROJECT ID:** B-4786  
**CHECKED BY:** A. Alqudwah  
**LOCATION:**  
**MAY 13, 2022**  
**DIV:** 2

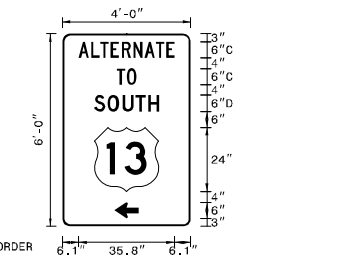

**USE NOTES:**  
 1. Legend and border(except those that are colored black) shall be direct applied Grade C sheeting.  
 2. Background shall be Grade C reflective sheeting.  
 3. Shields: A, B, and C type arrows shall be on 0.032" (0.8mm) aluminum and demountable.

**LETTER POSITIONS**  
 Letter spacings are to start of next letter

Letter	A	L	T	E	R	N	A	T	E		
Series/Size	6.1	4.7	3.4	3.9	4.1	4.4	4.2	4.2	3.9	3.1	6.1
Text Length	C 2000 35.8										
	C 2000 7.3										
	D 2000 24.2										


FILENAME: B-4786\_Sign Design NORTH CAROLINA D.O.T. SIGN DETAIL

**SIGN NUMBER:** 102  
**TYPE:** A  
**QUANTITY:** 1  
**SIGN WIDTH:** 4'-0"  
**HEIGHT:** 6'-0"  
**TOTAL AREA:** 24.0 Sq.Ft.  
**BORDER TYPE:** FLUSH  
**RECESS:** 0"  
**WIDTH:** 0.75"  
**RADIUS:** 3"  
**NO. Z BARS:** 2  
**LENGTH:** 40.0

**BACKG COLOR:** Green  
**COPY COLOR:** White

SYMBOL	X	Y	WID	HT
M1_4	12.1	15	24	24
AR_Type 0	21.1	3	6	9

**DESIGN BY:** S. Johns  
**PROJECT ID:** B-4786  
**CHECKED BY:** A. Alqudwah  
**LOCATION:**  
**MAY 13, 2022**  
**DIV:** 2

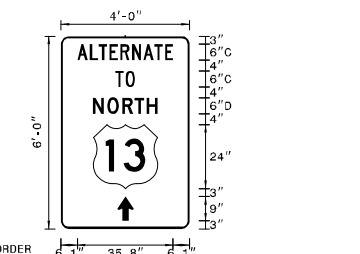

**USE NOTES:**  
 1. Legend and border(except those that are colored black) shall be direct applied Grade C sheeting.  
 2. Background shall be Grade C reflective sheeting.  
 3. Shields: A, B, and C type arrows shall be on 0.032" (0.8mm) aluminum and demountable.

**LETTER POSITIONS**  
 Letter spacings are to start of next letter

Letter	A	L	T	E	R	N	A	T	E		
Series/Size	6.1	4.7	3.4	3.9	4.1	4.4	4.2	4.2	3.9	3.1	6.1
Text Length	C 2000 35.8										
	C 2000 7.3										
	D 2000 24.2										


FILENAME: B-4786\_Sign Design NORTH CAROLINA D.O.T. SIGN DETAIL

**SIGN NUMBER:** 106  
**TYPE:** A  
**QUANTITY:** 1  
**SIGN WIDTH:** 4'-0"  
**HEIGHT:** 6'-0"  
**TOTAL AREA:** 24.0 Sq.Ft.  
**BORDER TYPE:** FLUSH  
**RECESS:** 0"  
**WIDTH:** 0.75"  
**RADIUS:** 3"  
**NO. Z BARS:** 2  
**LENGTH:** 40.0

**BACKG COLOR:** Green  
**COPY COLOR:** White

SYMBOL	X	Y	WID	HT
M1_4	12.1	15	24	24
AR_Type 0	21.1	3	6	9

**DESIGN BY:** S. Johns  
**PROJECT ID:** B-4786  
**CHECKED BY:** A. Alqudwah  
**LOCATION:**  
**MAY 13, 2022**  
**DIV:** 2

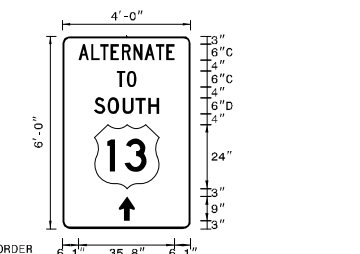

**USE NOTES:**  
 1. Legend and border(except those that are colored black) shall be direct applied Grade C sheeting.  
 2. Background shall be Grade C reflective sheeting.  
 3. Shields: A, B, and C type arrows shall be on 0.032" (0.8mm) aluminum and demountable.

**LETTER POSITIONS**  
 Letter spacings are to start of next letter

Letter	A	L	T	E	R	N	A	T	E		
Series/Size	6.1	4.7	3.4	3.9	4.1	4.4	4.2	4.2	3.9	3.1	6.1
Text Length	C 2000 35.8										
	C 2000 7.3										
	D 2000 24.2										

FILENAME: B-4786\_Sign Design NORTH CAROLINA D.O.T. SIGN DETAIL