

SIGN NUMBER: 103 BACKG COLOR: Green
 TYPE: A COPY COLOR: White
 QUANTITY: 1


SYMBOL	X	Y	WID	HT
WL_1	12	13	24	24
AR_Type D	19.5	3	6	9

SIGN WIDTH: 4'-0"
 HEIGHT: 6'-0"
 TOTAL AREA: 24.0 Sq.Ft.

BORDER TYPE: FLUSH
 RECESS: 0"
 WIDTH: 0.75"
 RADII: 3"

NO. Z BARS: 2 MAT'L: 0.125" (3.2 mm) ALUMINUM
 LENGTH: 40.0

DESIGN BY: S.Johns CHECKED BY: A.Alqudah May 13, 2022
 PROJECT ID: B-4786 LOCATION: DIV: 2

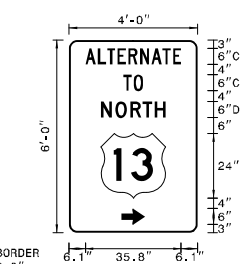

USE NOTES:
 1. Legend and border(except those that are colored black) shall be direct applied Grade C sheeting.
 2. Background shall be Grade C reflective sheeting.
 3. Shields; A, B, and C type arrows shall be on 0.032" (0.8mm) aluminum and demountable.

LETTER POSITIONS

Letter spacings are to start of next letter											Series/Size	Text Length
A	L	T	E	R	N	A	T	E			C 2000	35.8
6.1	4.7	3.4	3.9	4.1	4.4	4.2	4.2	3.9	3.1	6.1		
T	O										C 2000	7.3
20.3	3.8	3.5	20.3									
N	O	R	T	H							D 2000	24.2
11.9	3.4	3.6	4.8	4.6	4.1	11.9						

Spacing Factor is 1 unless specified otherwise

FILENAME: B-4786_Sign Design NORTH CAROLINA D.O.T. SIGN DETAIL

SIGN NUMBER: 106 BACKG COLOR: Green
 TYPE: A COPY COLOR: White
 QUANTITY: 1


SYMBOL	X	Y	WID	HT
WL_1	12	13	24	24
AR_Type D	19.5	3	6	9

SIGN WIDTH: 4'-0"
 HEIGHT: 6'-0"
 TOTAL AREA: 24.0 Sq.Ft.

BORDER TYPE: FLUSH
 RECESS: 0"
 WIDTH: 0.75"
 RADII: 3"

NO. Z BARS: 2 MAT'L: 0.125" (3.2 mm) ALUMINUM
 LENGTH: 40.0

DESIGN BY: S.Johns CHECKED BY: A.Alqudah May 13, 2022
 PROJECT ID: B-4786 LOCATION: DIV: 2

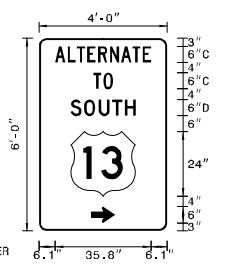

USE NOTES:
 1. Legend and border(except those that are colored black) shall be direct applied Grade C sheeting.
 2. Background shall be Grade C reflective sheeting.
 3. Shields; A, B, and C type arrows shall be on 0.032" (0.8mm) aluminum and demountable.

LETTER POSITIONS

Letter spacings are to start of next letter											Series/Size	Text Length
A	L	T	E	R	N	A	T	E			C 2000	35.8
6.1	4.7	3.4	3.9	4.1	4.4	4.2	4.2	3.9	3.1	6.1		
T	O										C 2000	7.3
20.3	3.8	3.5	20.3									
S	O	U	T	H							D 2000	24.2
11.9	3	3.6	3	4.8	4.1	11.9						

Spacing Factor is 1 unless specified otherwise

FILENAME: B-4786_Sign Design NORTH CAROLINA D.O.T. SIGN DETAIL

SIGN NUMBER: 104 BACKG COLOR: Green
 TYPE: A COPY COLOR: White
 QUANTITY: 1


SYMBOL	X	Y	WID	HT
WL_1	12	13	24	24
AR_Type D	20.5	3.8	6	9

SIGN WIDTH: 4'-0"
 HEIGHT: 6'-0"
 TOTAL AREA: 24.0 Sq.Ft.

BORDER TYPE: FLUSH
 RECESS: 0"
 WIDTH: 0.75"
 RADII: 3"

NO. Z BARS: 2 MAT'L: 0.125" (3.2 mm) ALUMINUM
 LENGTH: 40.0

DESIGN BY: S.Johns CHECKED BY: A.Alqudah May 13, 2022
 PROJECT ID: B-4786 LOCATION: DIV: 2

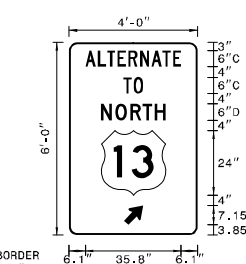

USE NOTES:
 1. Legend and border(except those that are colored black) shall be direct applied Grade C sheeting.
 2. Background shall be Grade C reflective sheeting.
 3. Shields; A, B, and C type arrows shall be on 0.032" (0.8mm) aluminum and demountable.

LETTER POSITIONS

Letter spacings are to start of next letter											Series/Size	Text Length
A	L	T	E	R	N	A	T	E			C 2000	35.8
6.1	4.7	3.4	3.9	4.1	4.4	4.2	4.2	3.9	3.1	6.1		
T	O										C 2000	7.3
20.3	3.8	3.5	20.3									
N	O	R	T	H							D 2000	24.2
11.9	3.4	3.6	4.8	4.6	4.1	11.9						

Spacing Factor is 1 unless specified otherwise

FILENAME: B-4786_Sign Design NORTH CAROLINA D.O.T. SIGN DETAIL

SIGN NUMBER: 105 BACKG COLOR: Green
 TYPE: A COPY COLOR: White
 QUANTITY: 1


SYMBOL	X	Y	WID	HT
WL_1	11.9	13	24	24
AR_Type D	20.3	3.8	6	9

SIGN WIDTH: 4'-0"
 HEIGHT: 6'-0"
 TOTAL AREA: 24.0 Sq.Ft.

BORDER TYPE: FLUSH
 RECESS: 0"
 WIDTH: 0.75"
 RADII: 3"

NO. Z BARS: 2 MAT'L: 0.125" (3.2 mm) ALUMINUM
 LENGTH: 40.0

DESIGN BY: S.Johns CHECKED BY: A.Alqudah May 13, 2022
 PROJECT ID: B-4786 LOCATION: DIV: 2

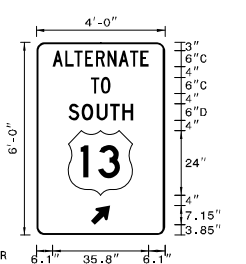

USE NOTES:
 1. Legend and border(except those that are colored black) shall be direct applied Grade C sheeting.
 2. Background shall be Grade C reflective sheeting.
 3. Shields; A, B, and C type arrows shall be on 0.032" (0.8mm) aluminum and demountable.

LETTER POSITIONS

Letter spacings are to start of next letter											Series/Size	Text Length
A	L	T	E	R	N	A	T	E			C 2000	35.8
6.1	4.7	3.4	3.9	4.1	4.4	4.2	4.2	3.9	3.1	6.1		
T	O										C 2000	7.3
20.3	3.8	3.5	20.3									
S	O	U	T	H							D 2000	24.2
11.9	3	3.6	3	4.8	4.1	11.9						

Spacing Factor is 1 unless specified otherwise

FILENAME: B-4786_Sign Design NORTH CAROLINA D.O.T. SIGN DETAIL

5/16/2022
 R:\Traffic\TrafficControl\TCP\Alt_Detour\B-4786_TMP_SUP3.dgn
 User: mdelBrew

SIGN DESIGN