

8/17/99

3/22/2019  
X:\Nc\001\B-4786\Traffic\Signing\CADD\Signing\_Layout\_Plans\B-4786\_Sgn\_SGN\_04.dgn  
Jserpschulken

TIP NO. <b>B-4786</b>	SHEET NO. <b>SIGN-4</b>
APPROVED: _____	
DATE: _____	
SEAL	
<b>DOCUMENT NOT CONSIDERED FINAL UNLESS ALL SIGNATURES COMPLETED</b>	
TGS ENGINEERS 706 HILLSBOROUGH ST., SUITE 200 RALEIGH, NC 27603 PH (919) 773-8887 CORP. LICENSE NO.: C-0275	









**BEGIN TIP PROJECT B-4786**  
-L- POC Sta. 22+00.00

**END TIP PROJECT B-4786**  
-L- POT Sta. 34+50.00

**BEGIN BRIDGE**  
-L- STA 25+28.00

**END BRIDGE**  
-L- STA 30+78.00

**END CONSTRUCTION**  
-L- STA 38+12.09

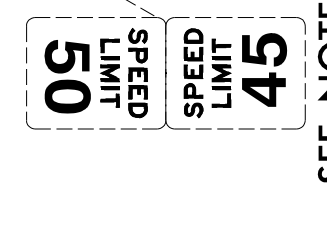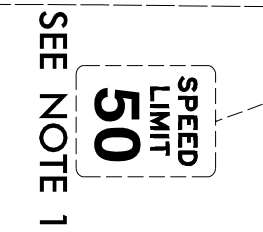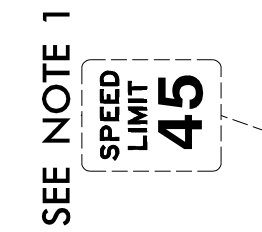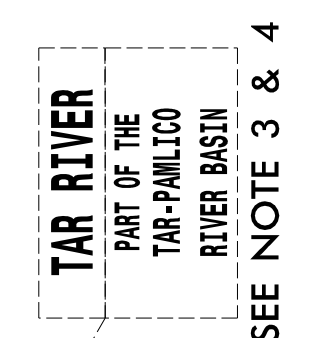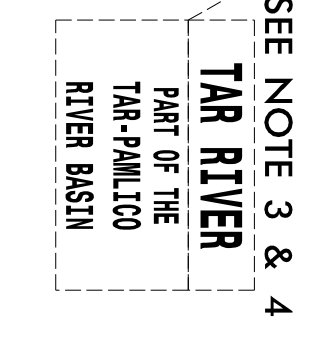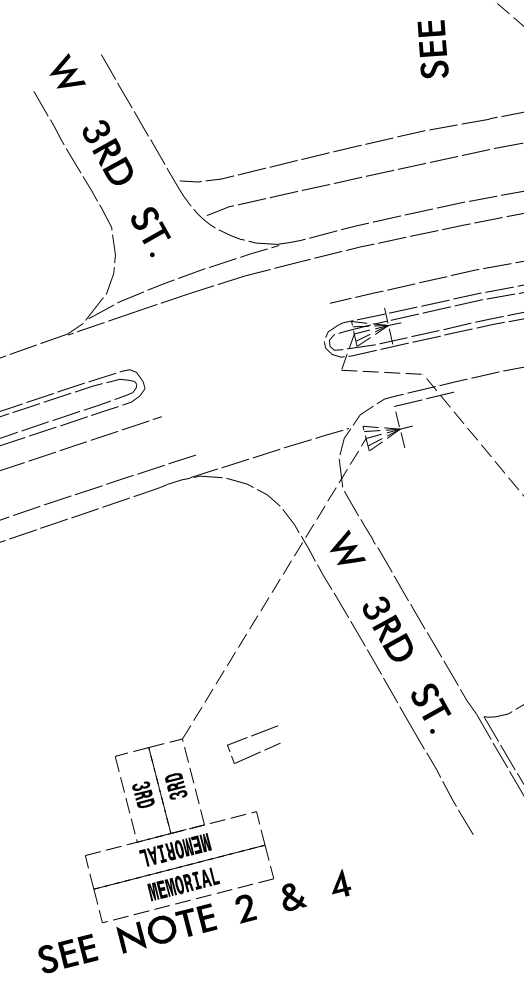

- PROJECT NOTES**
- 1 DISPOSAL OF SIGN SYSTEM, WOOD
  - 2 DISPOSAL OF SUPPORT, U-CHANNEL
  - 3 DISPOSAL OF SUPPORT, WOOD
  - 4 RELOCATE SIGN ON NEW SUPPORTS

**EXISTING SIGNS**