



8/23/99

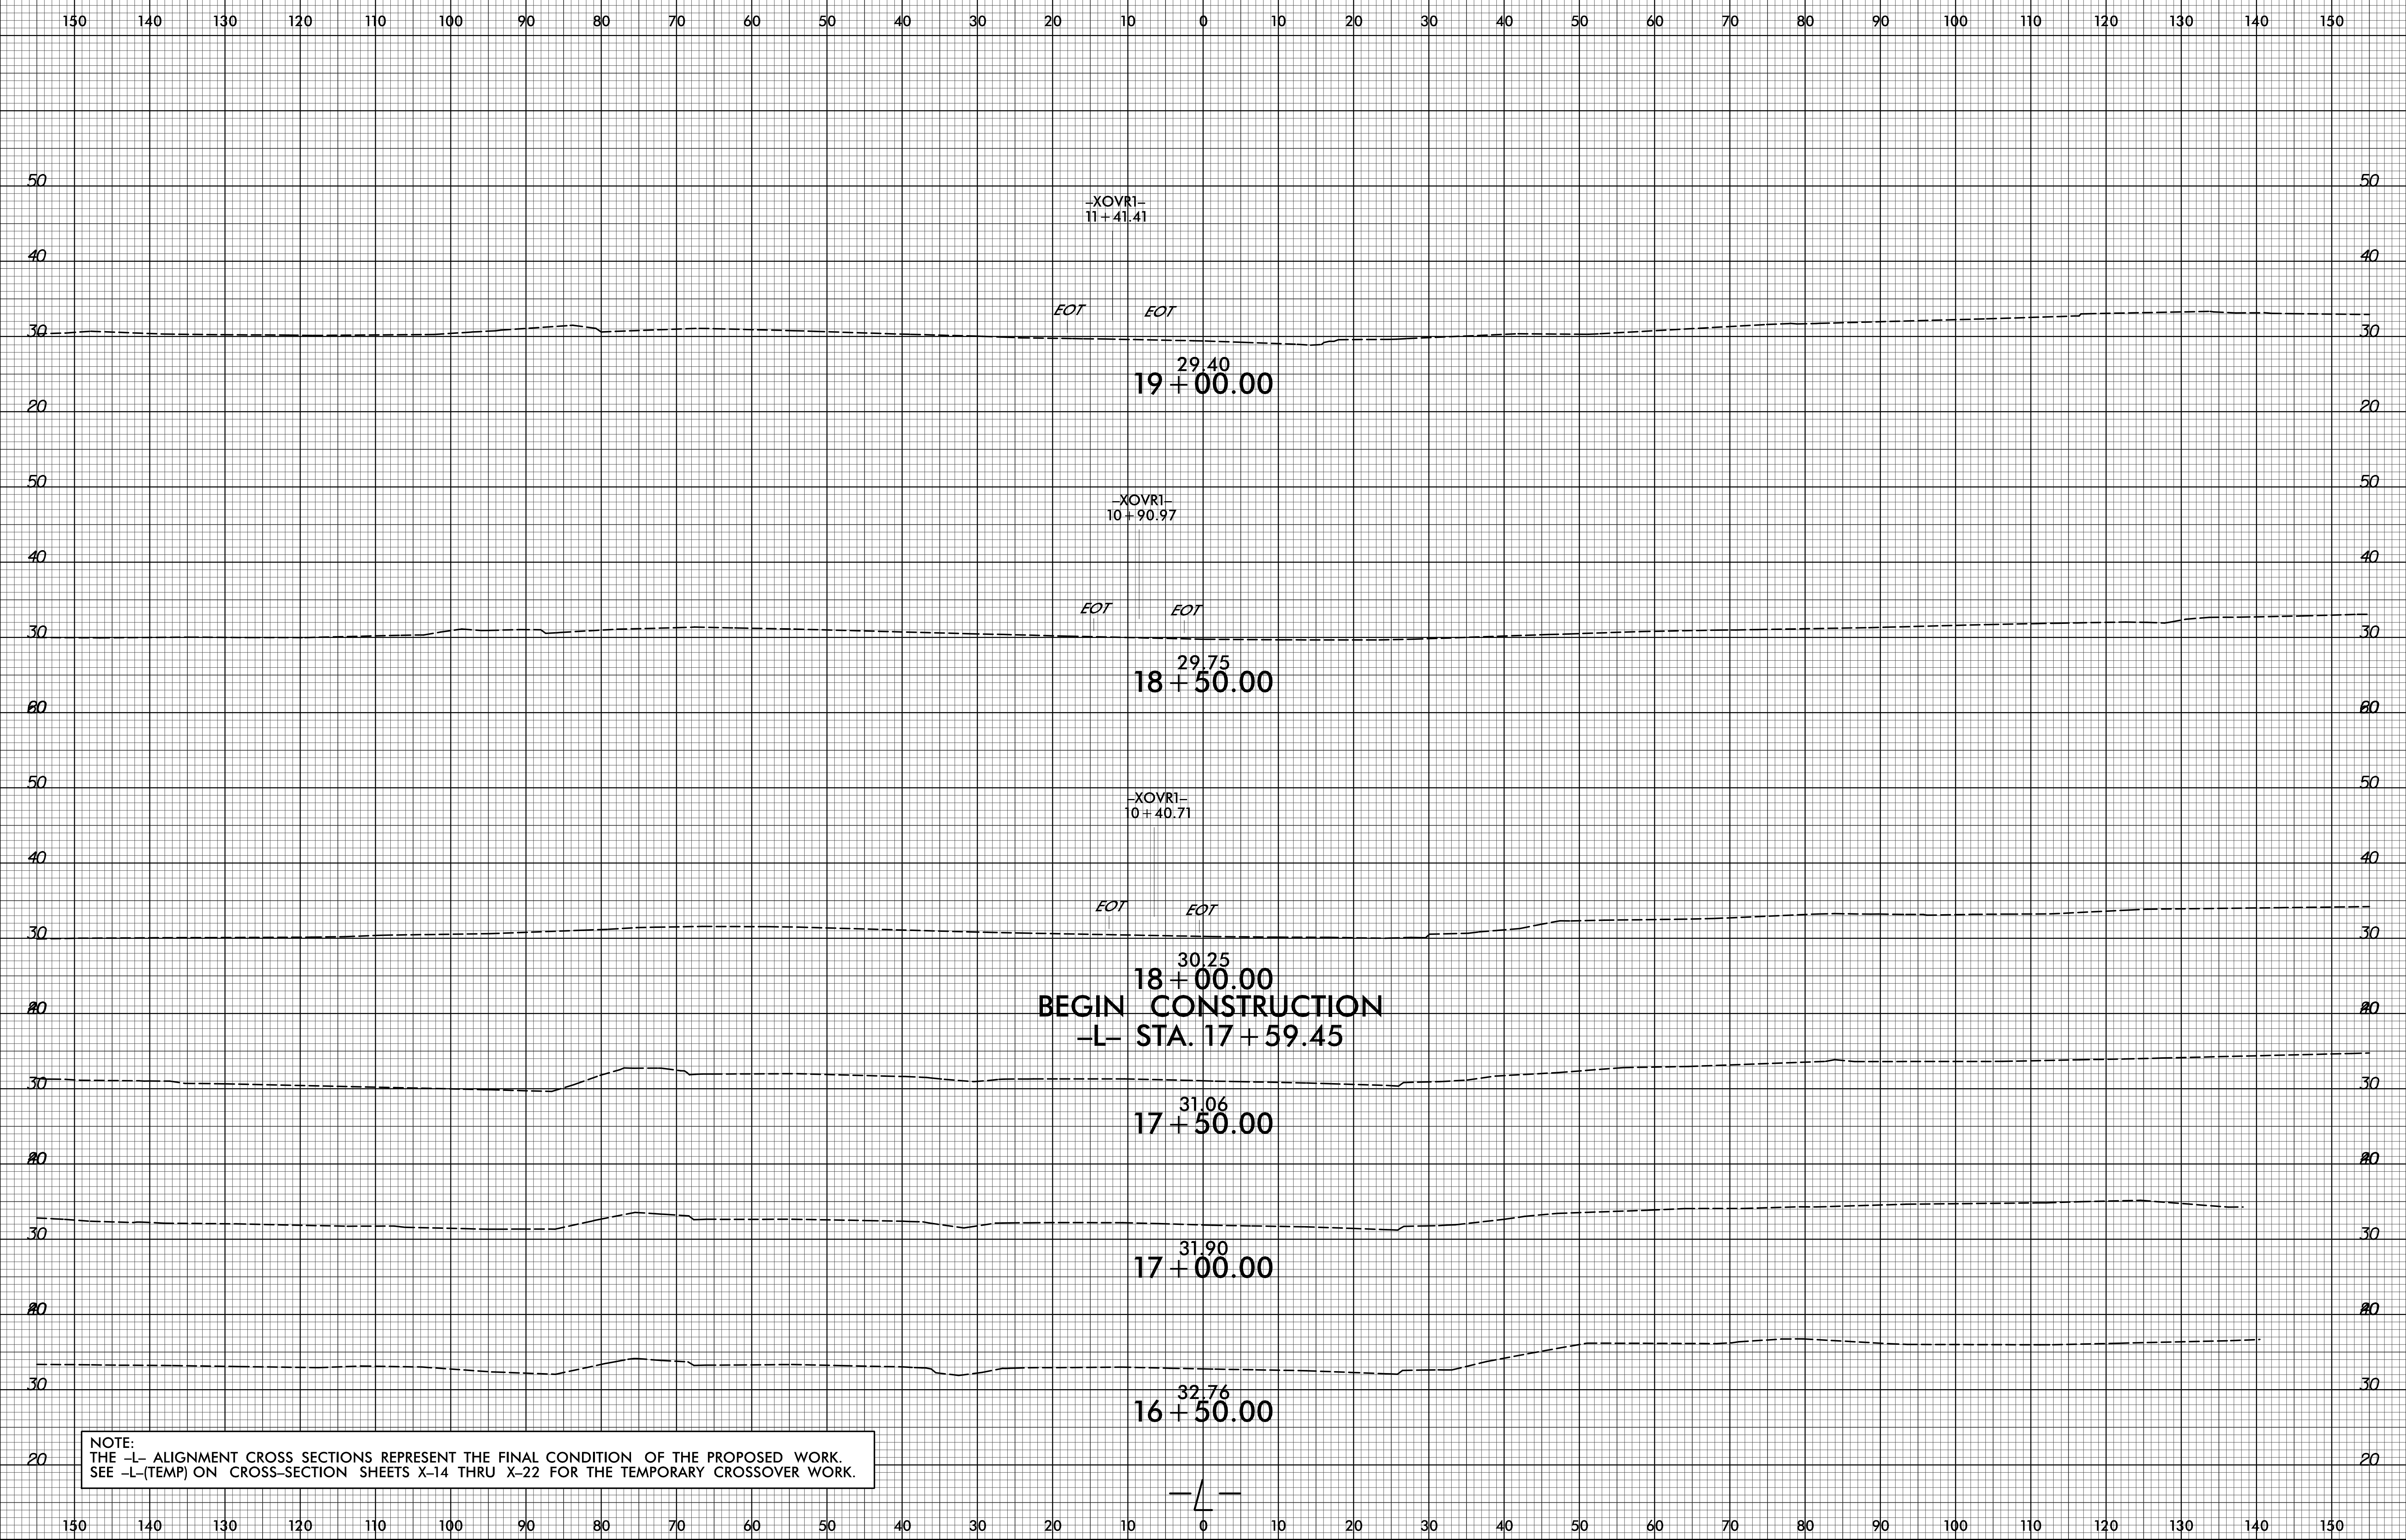

NOTE:
 THE -L- ALIGNMENT CROSS SECTIONS REPRESENT THE FINAL CONDITION OF THE PROPOSED WORK.
 SEE -L-(TEMP) ON CROSS-SECTION SHEETS X-14 THRU X-22 FOR THE TEMPORARY CROSSOVER WORK.

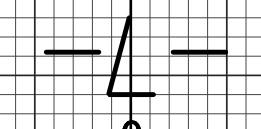

12/10/2021
 G:\Projects\NCDOT\B-4786\Roadway\CorridorModeling\B-4786_rdy_xpl.dgn
 User:rdy