


8/23/99

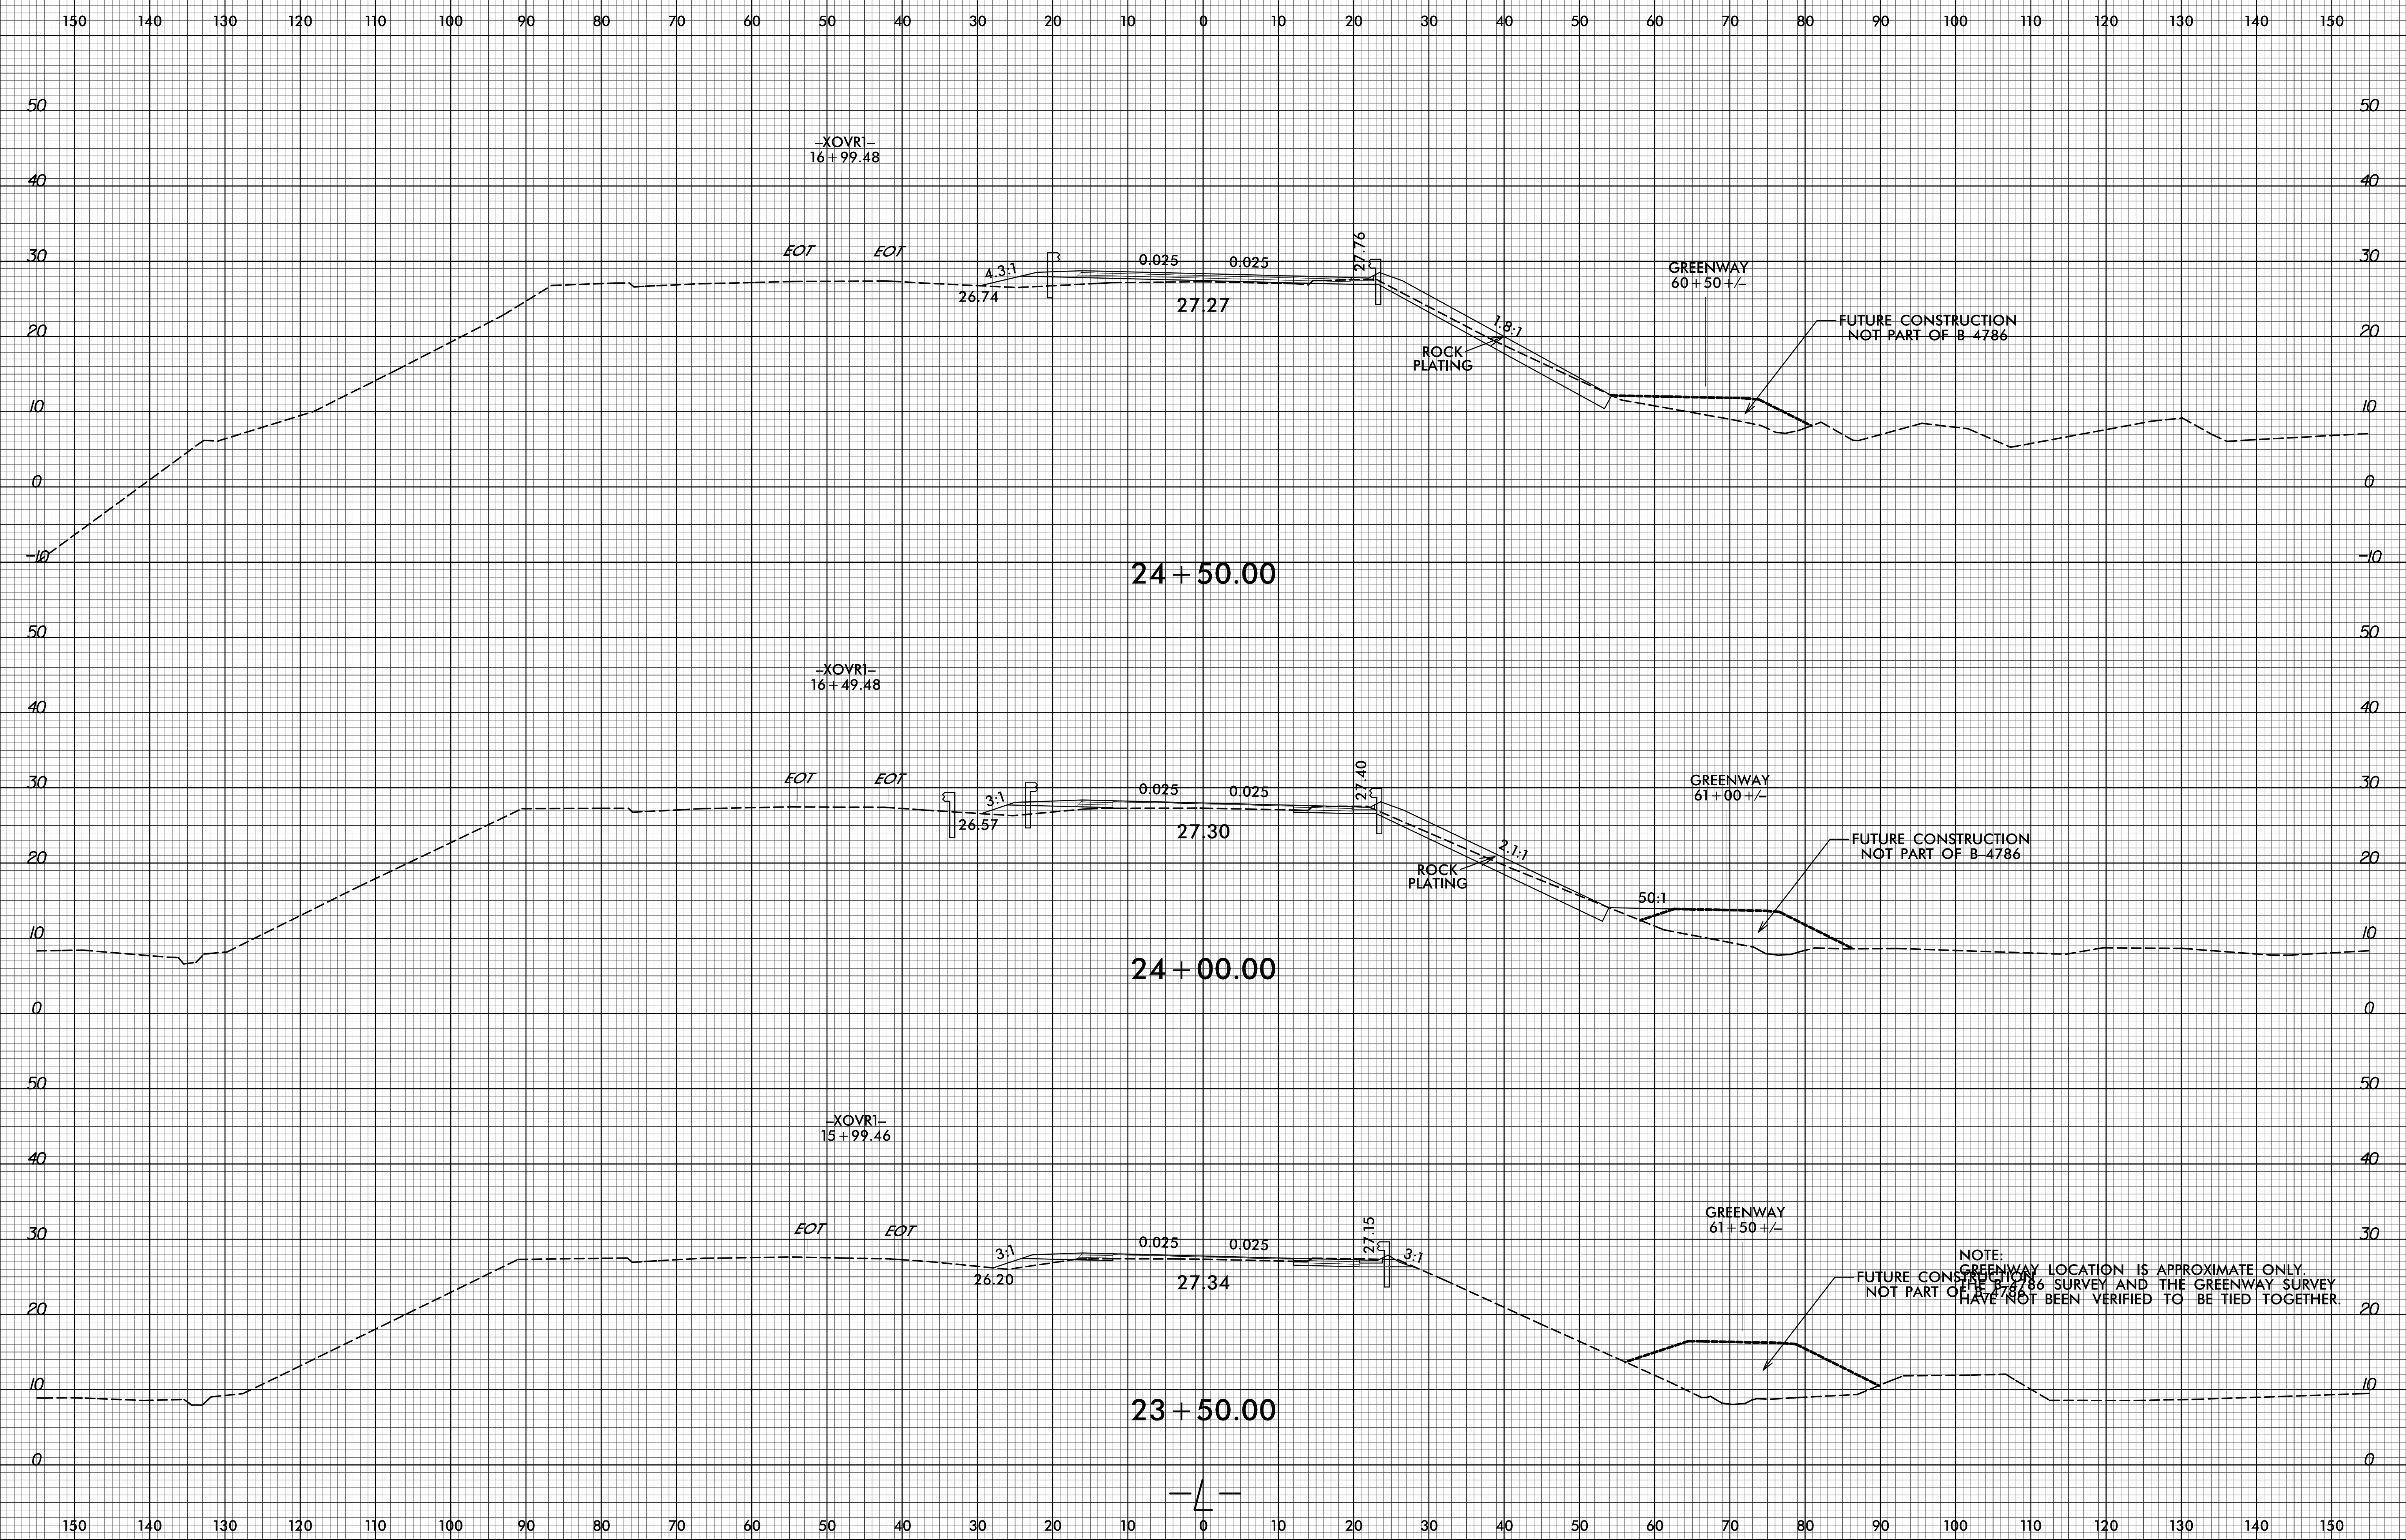

2/18/2022  
G:\Projects\NC001\B-4786\Roadway\CorridorModeling\B-4786\_rdy\_xpl.dgn  
User:mlower4