


8/23/99

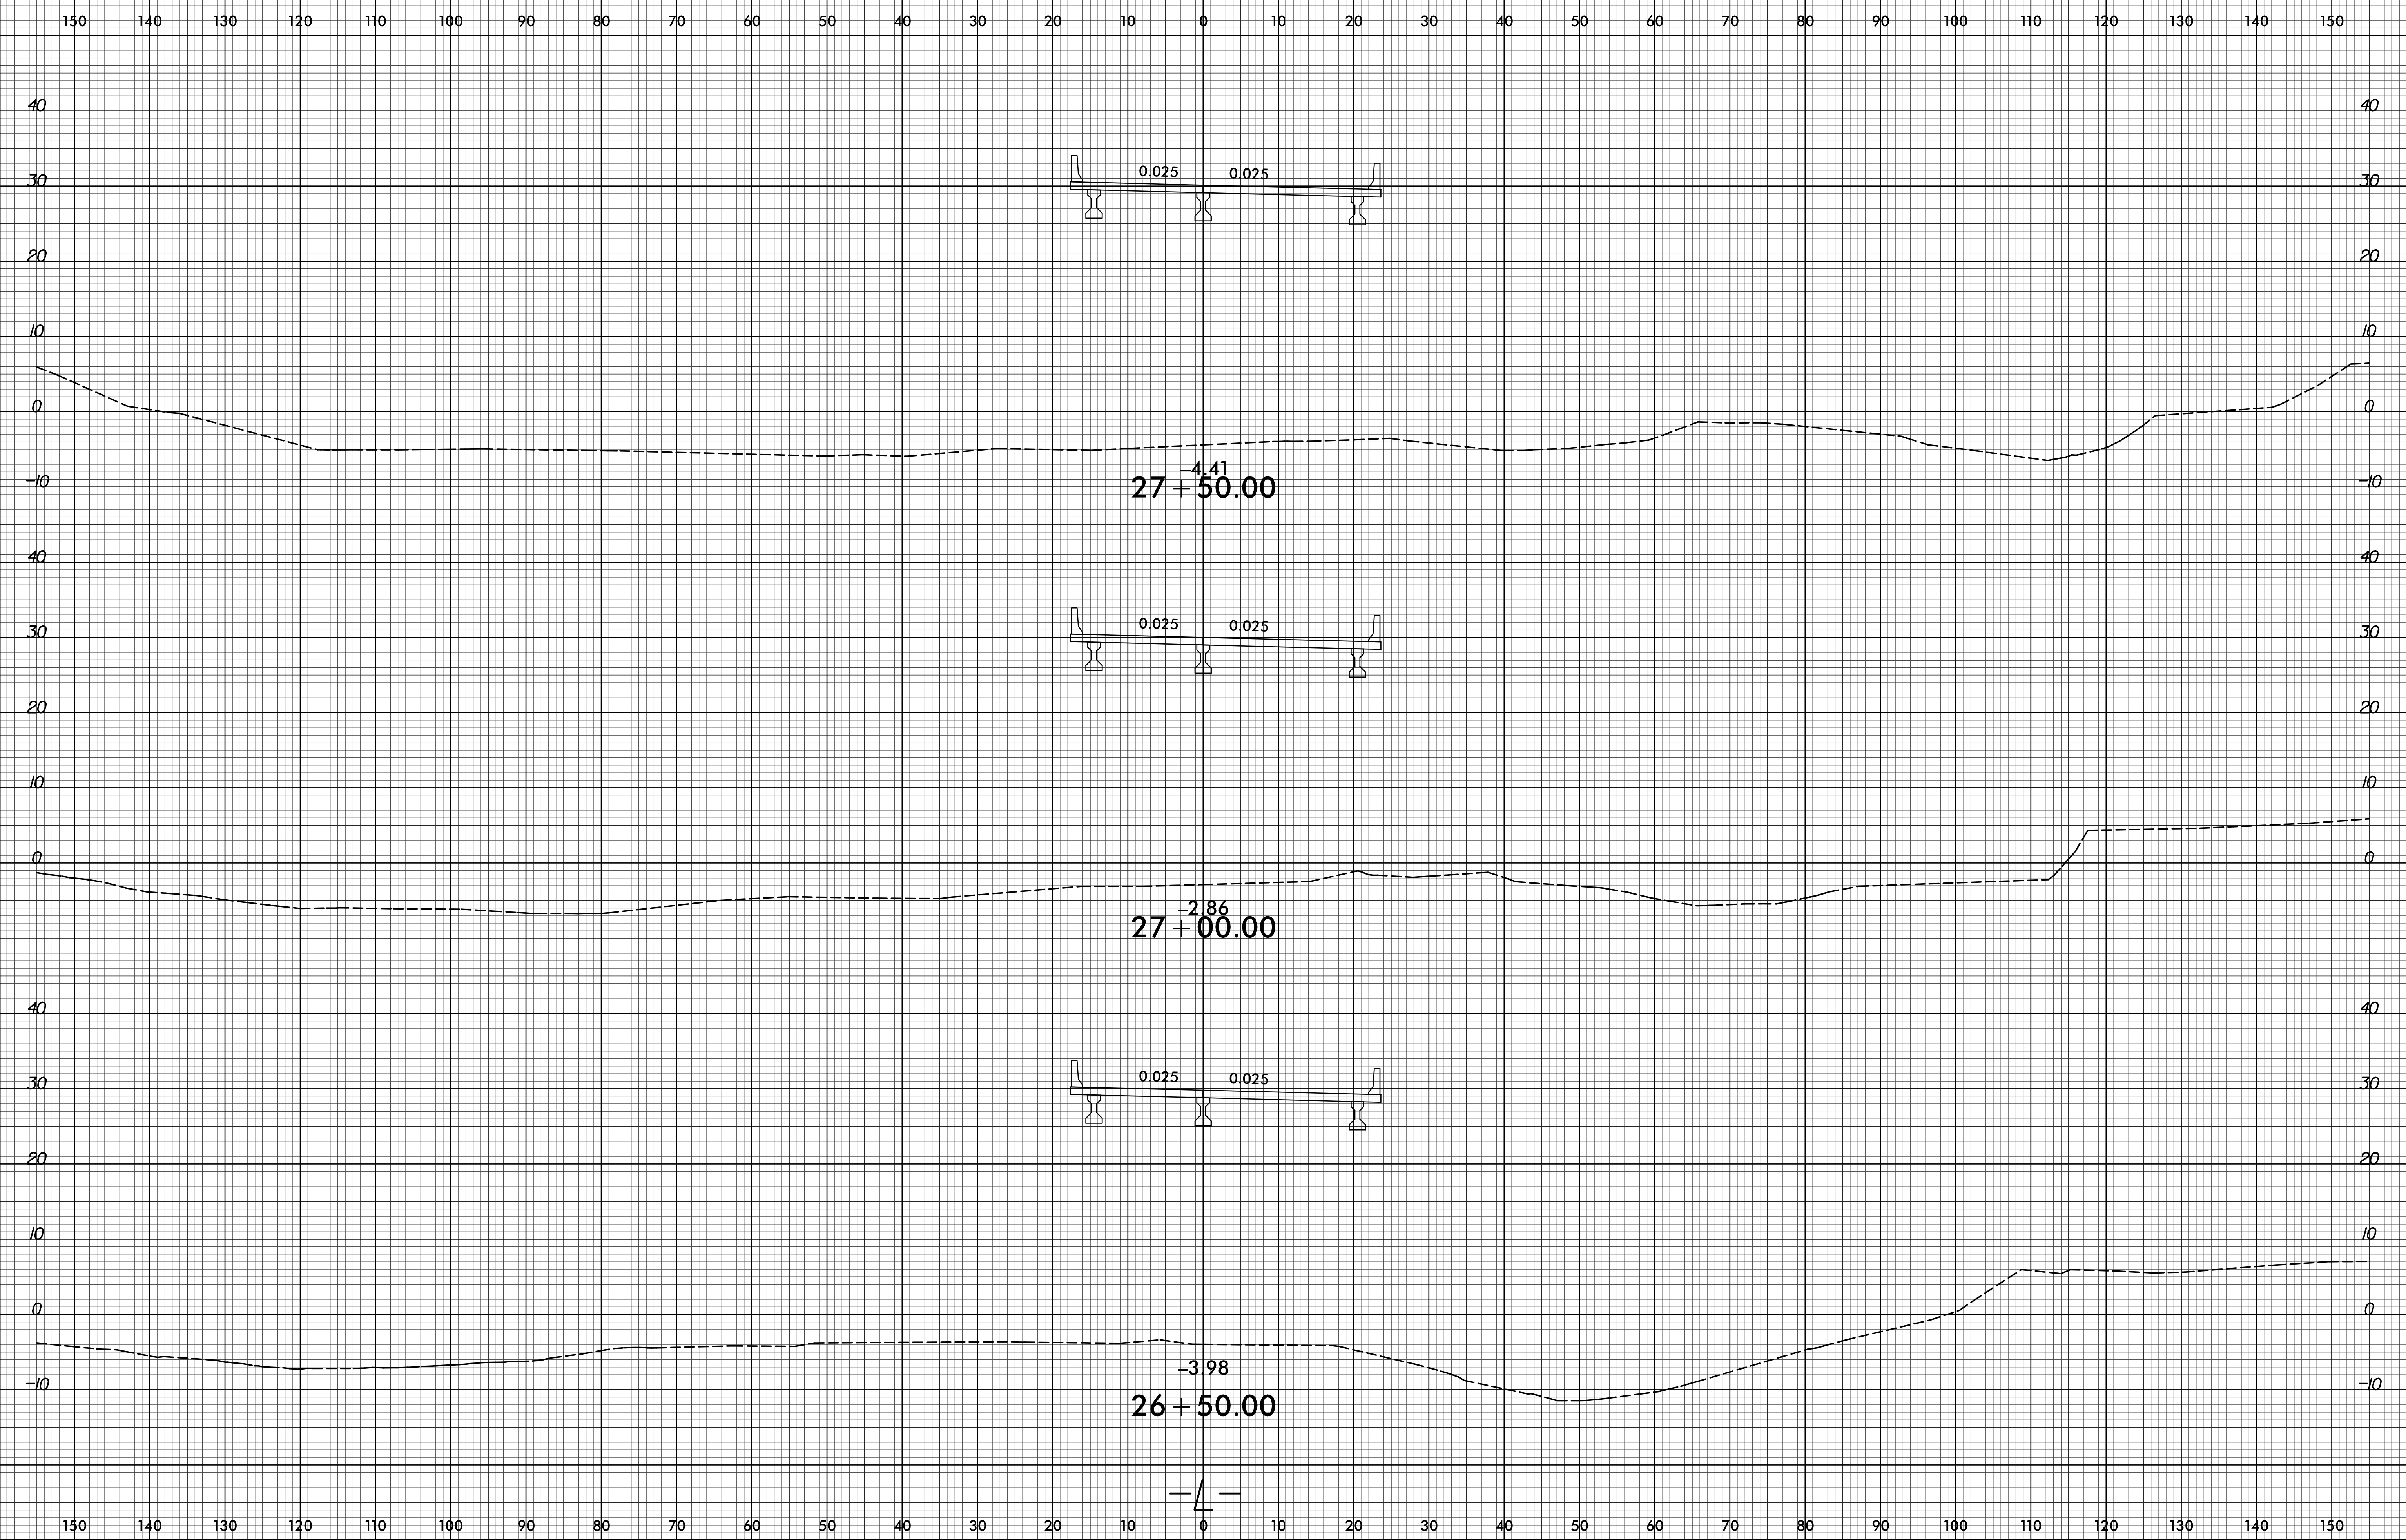

12/10/2021  
G:\Projects\NCDOT\B-4786\Roadway\CorridorModeling\B4786\_rdy\_xpl.dgn  
User:mlower4