



8/23/99

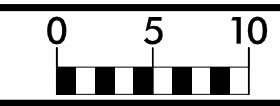

PROJ. REFERENCE NO.
B-4786

SHEET NO.
X-7

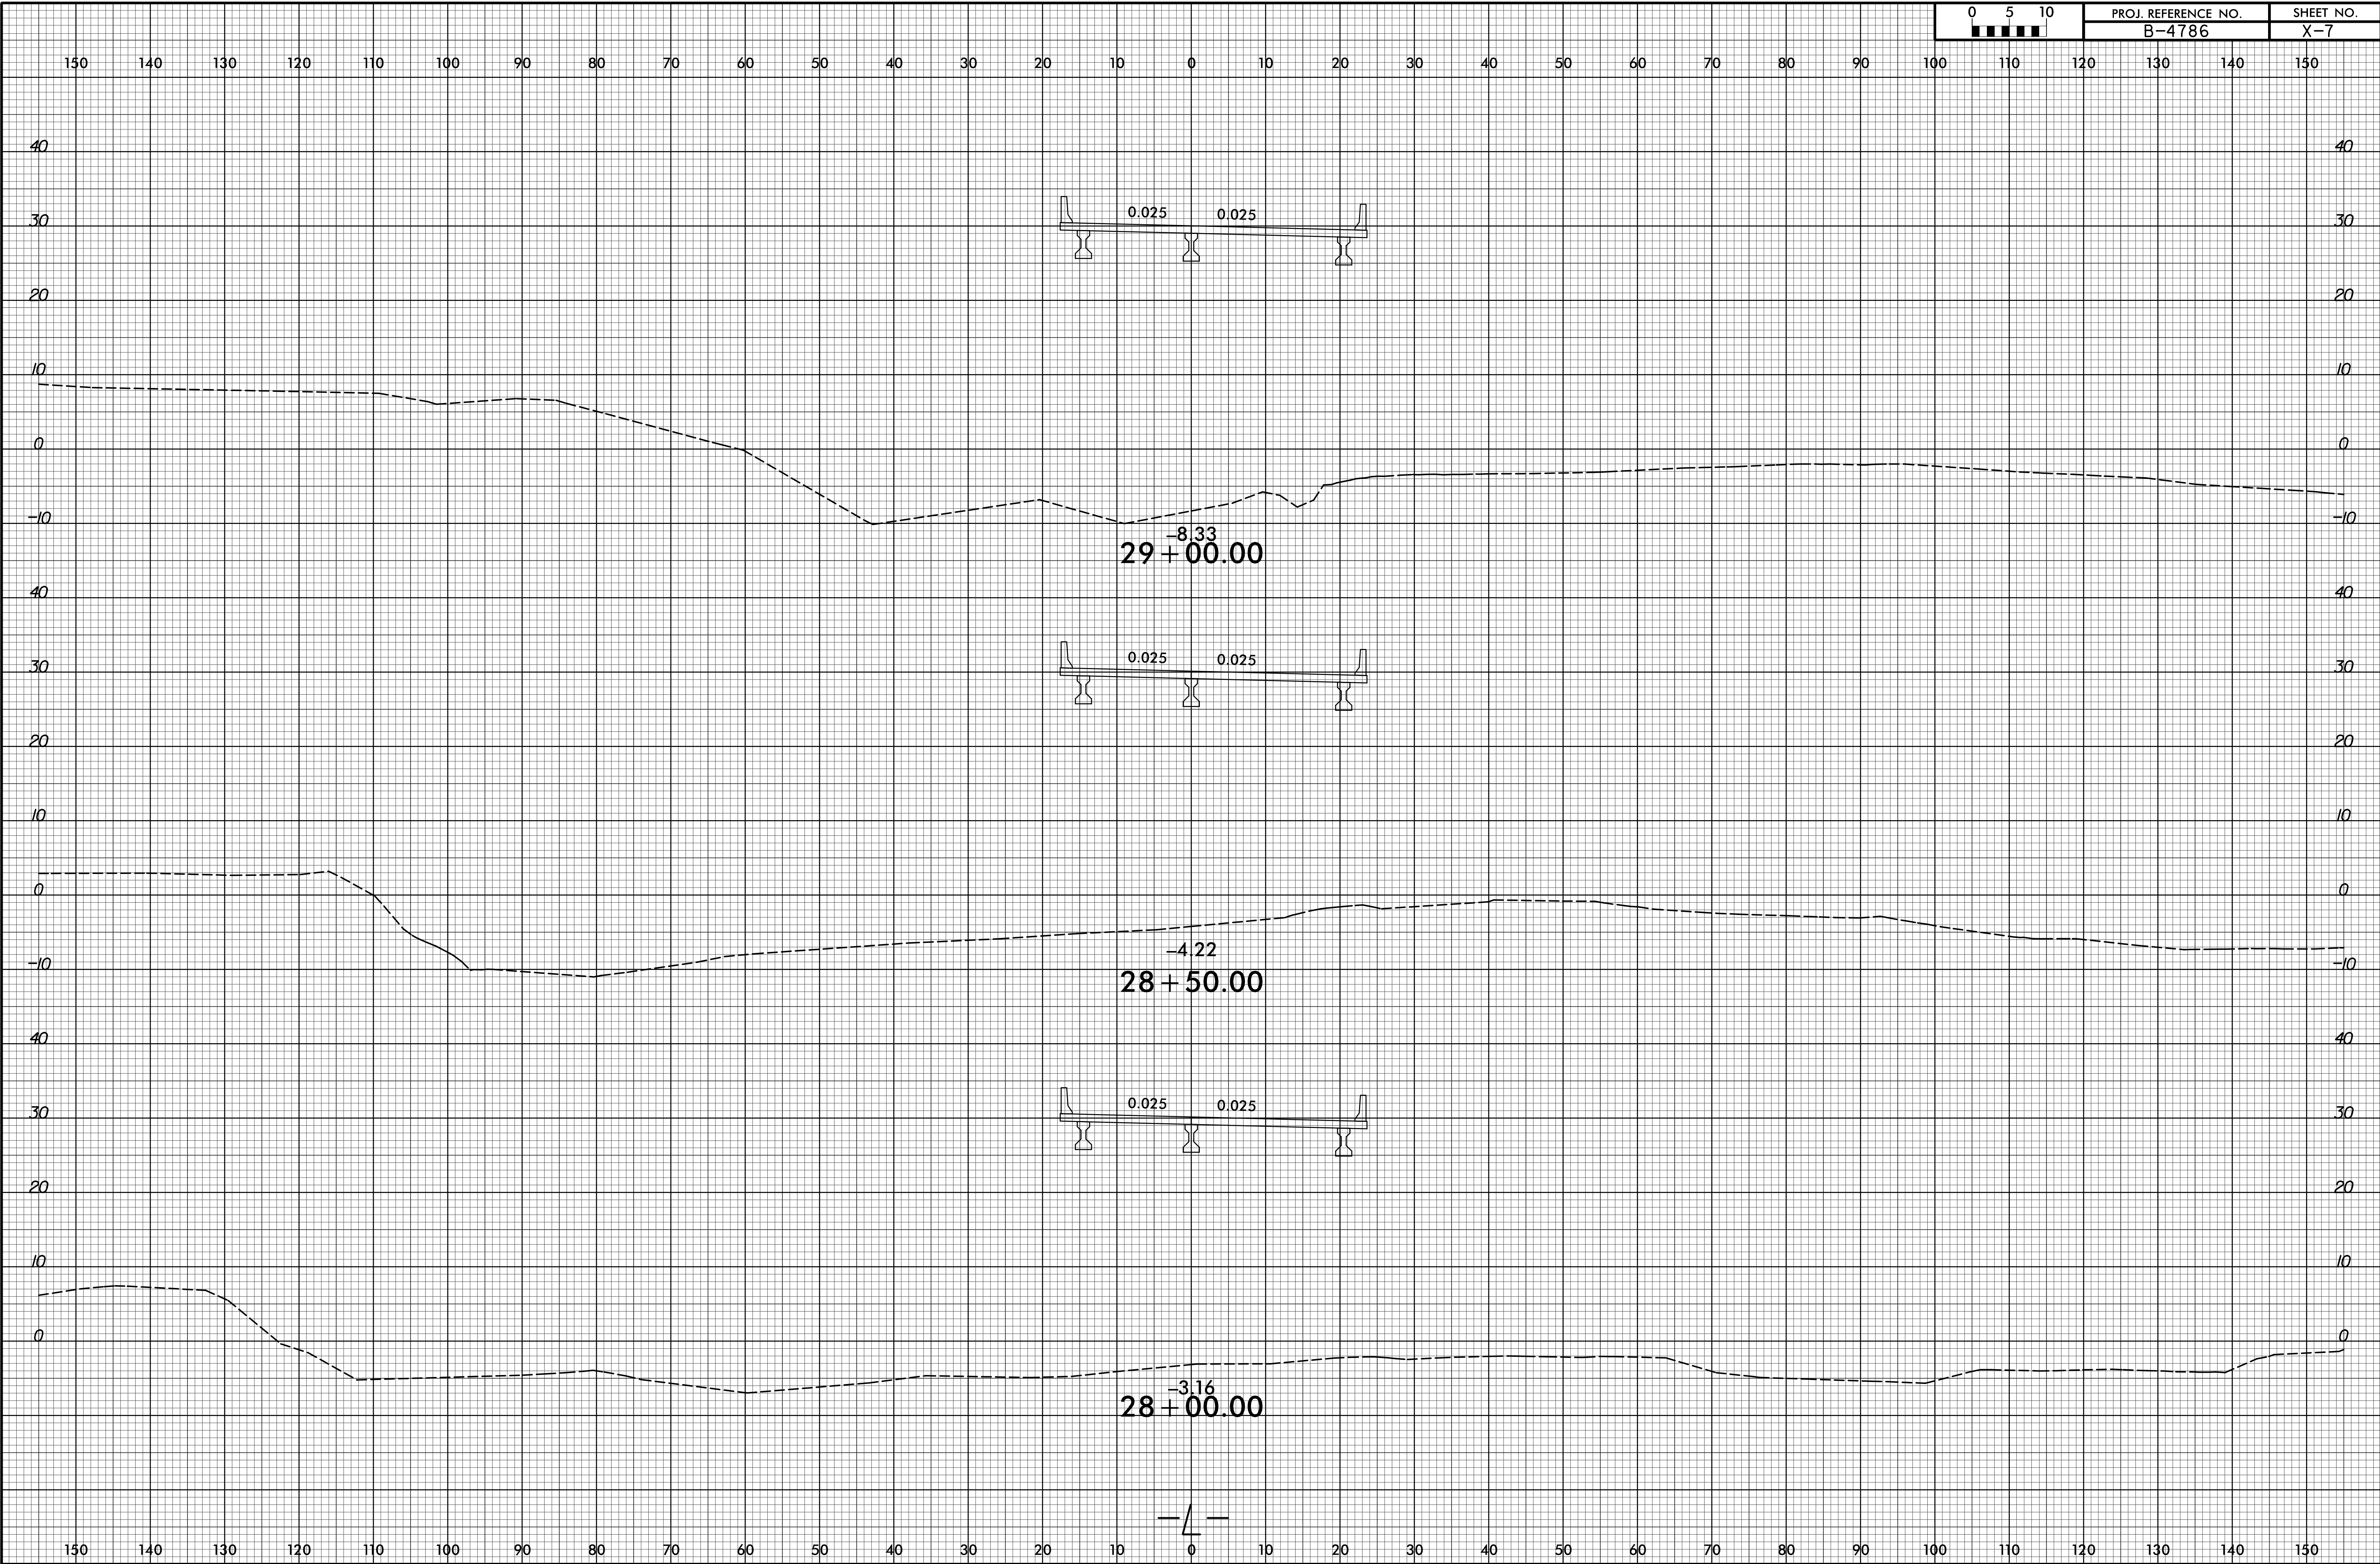

12/10/2021
G:\Projects\NCDOT\B-4786\Roadway\CorridorModeling\B4786_rdy_xpl.L.dgn
User:mlower4