


8/23/99

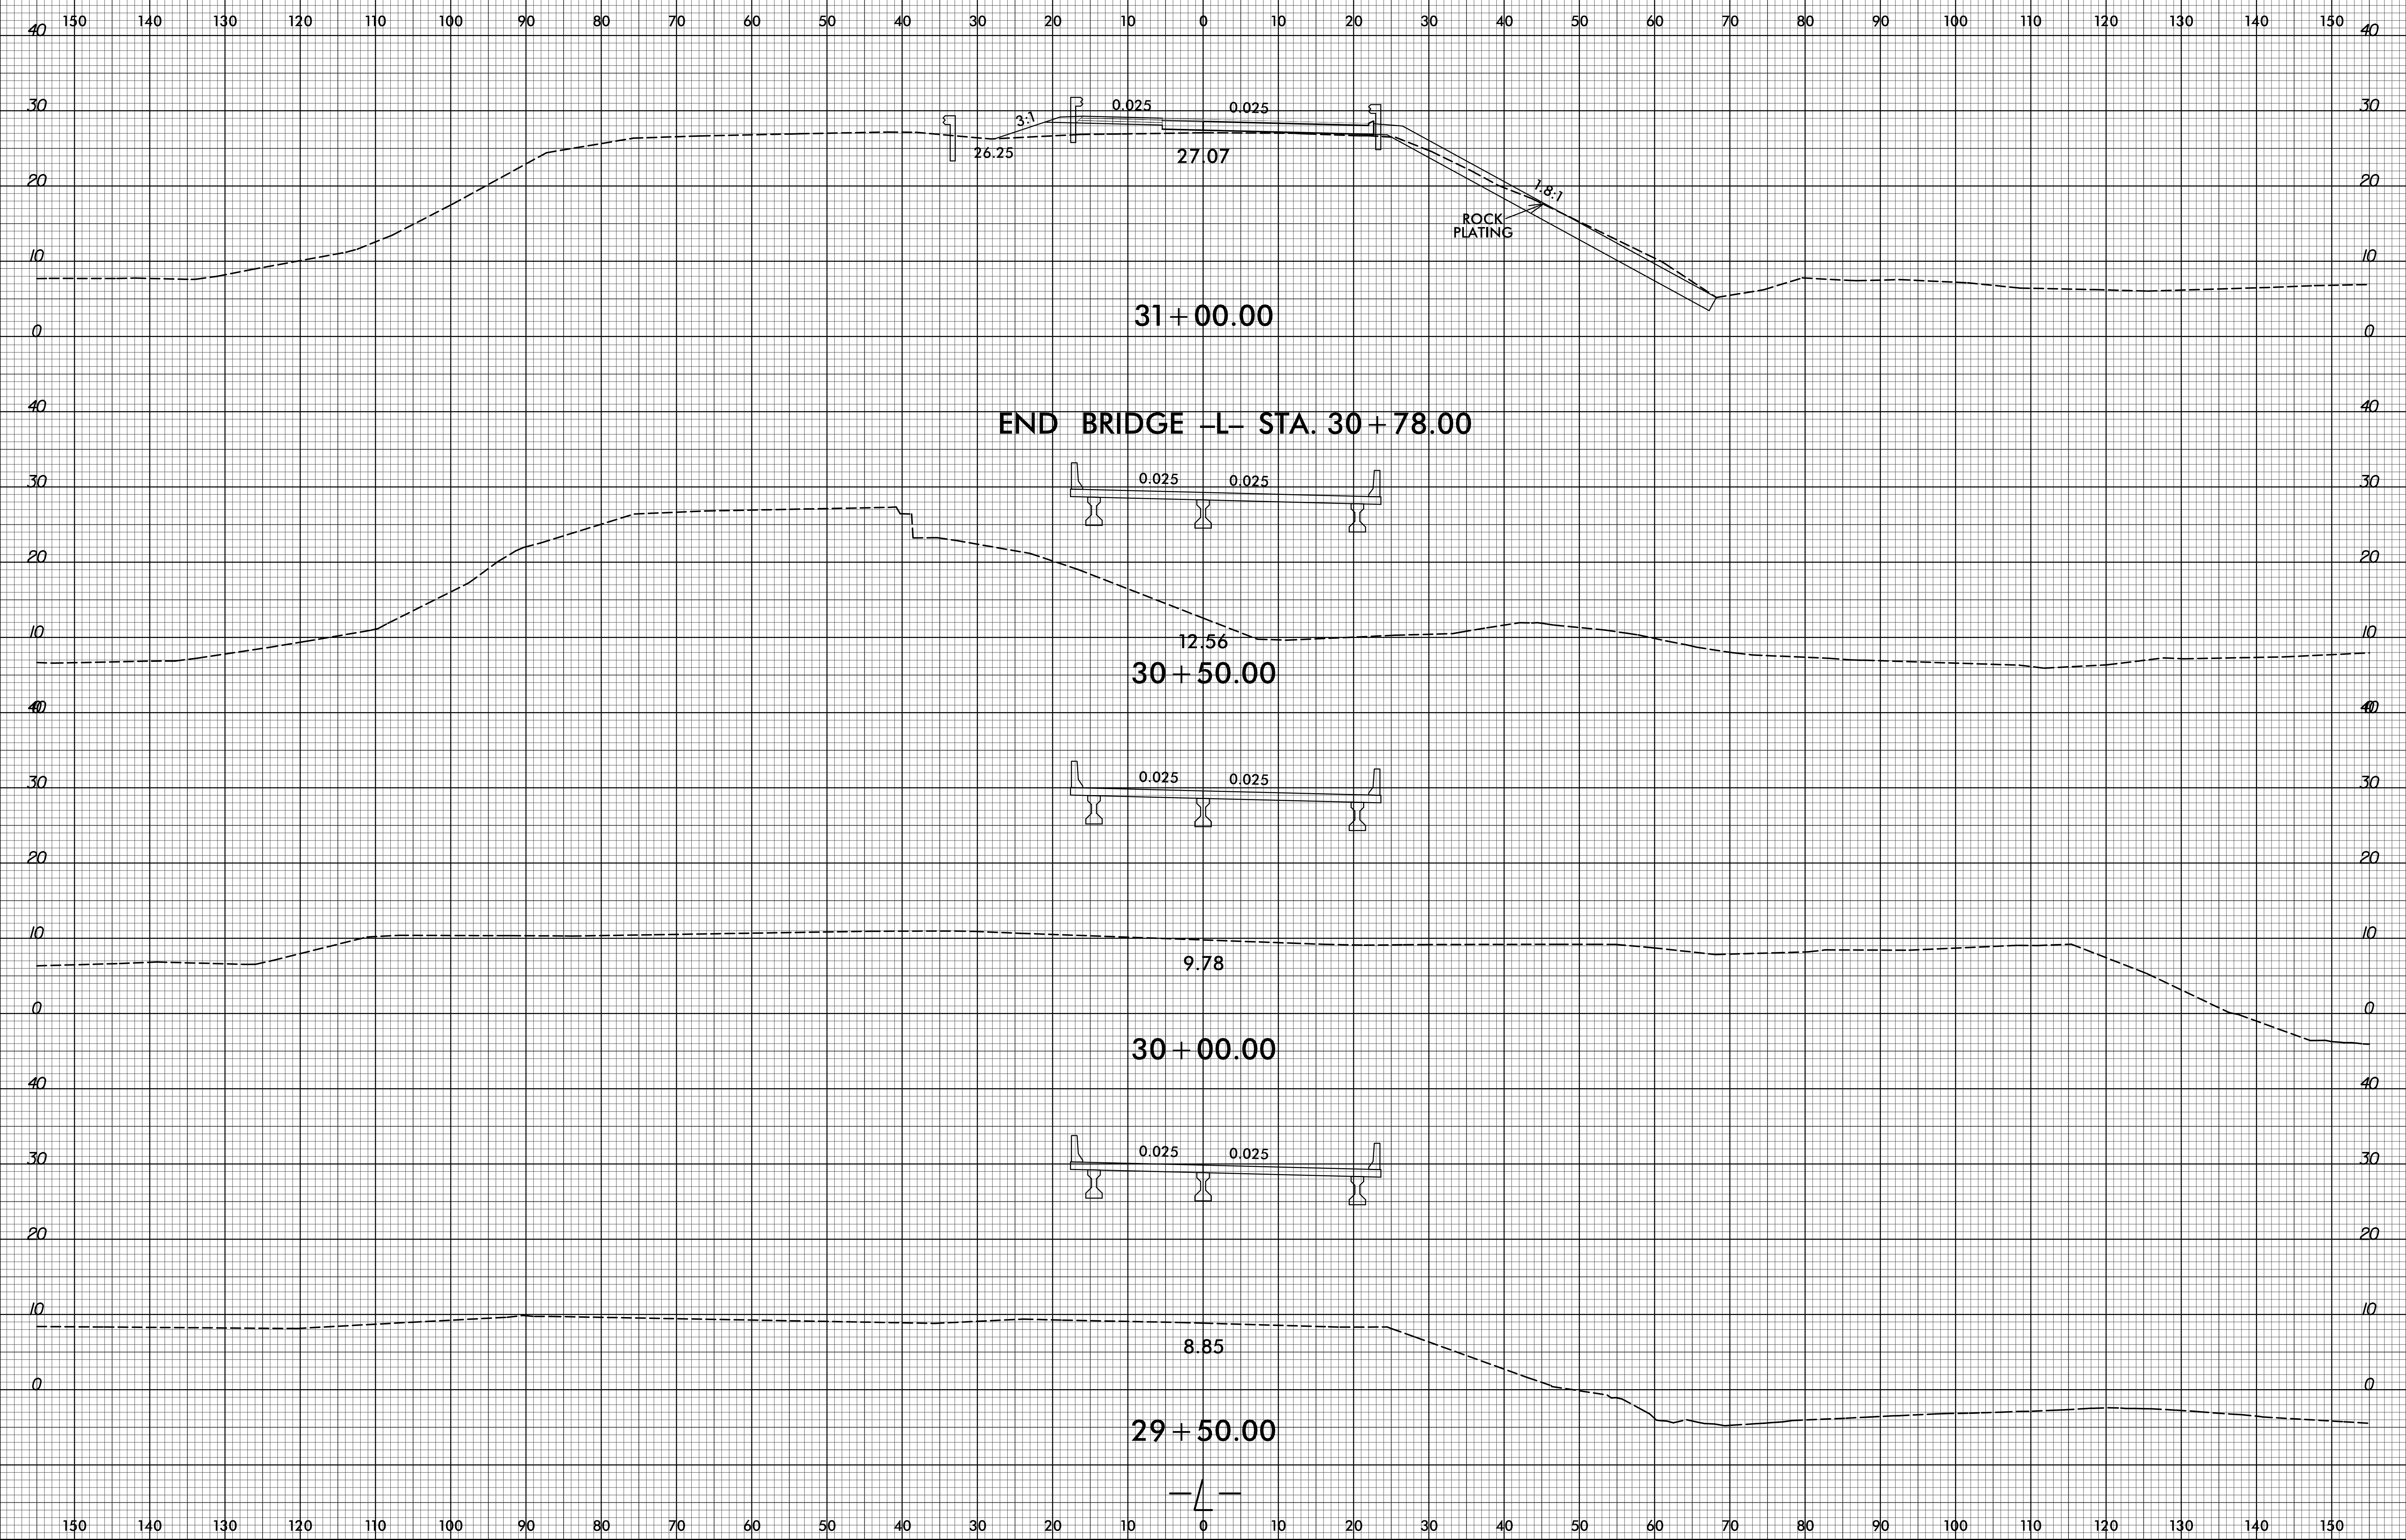

12/10/2021 G:\Projects\NC001\B-4786\Roadway\CorridorModeling\B-4786_rdy_xpl.dgn