


8/23/99

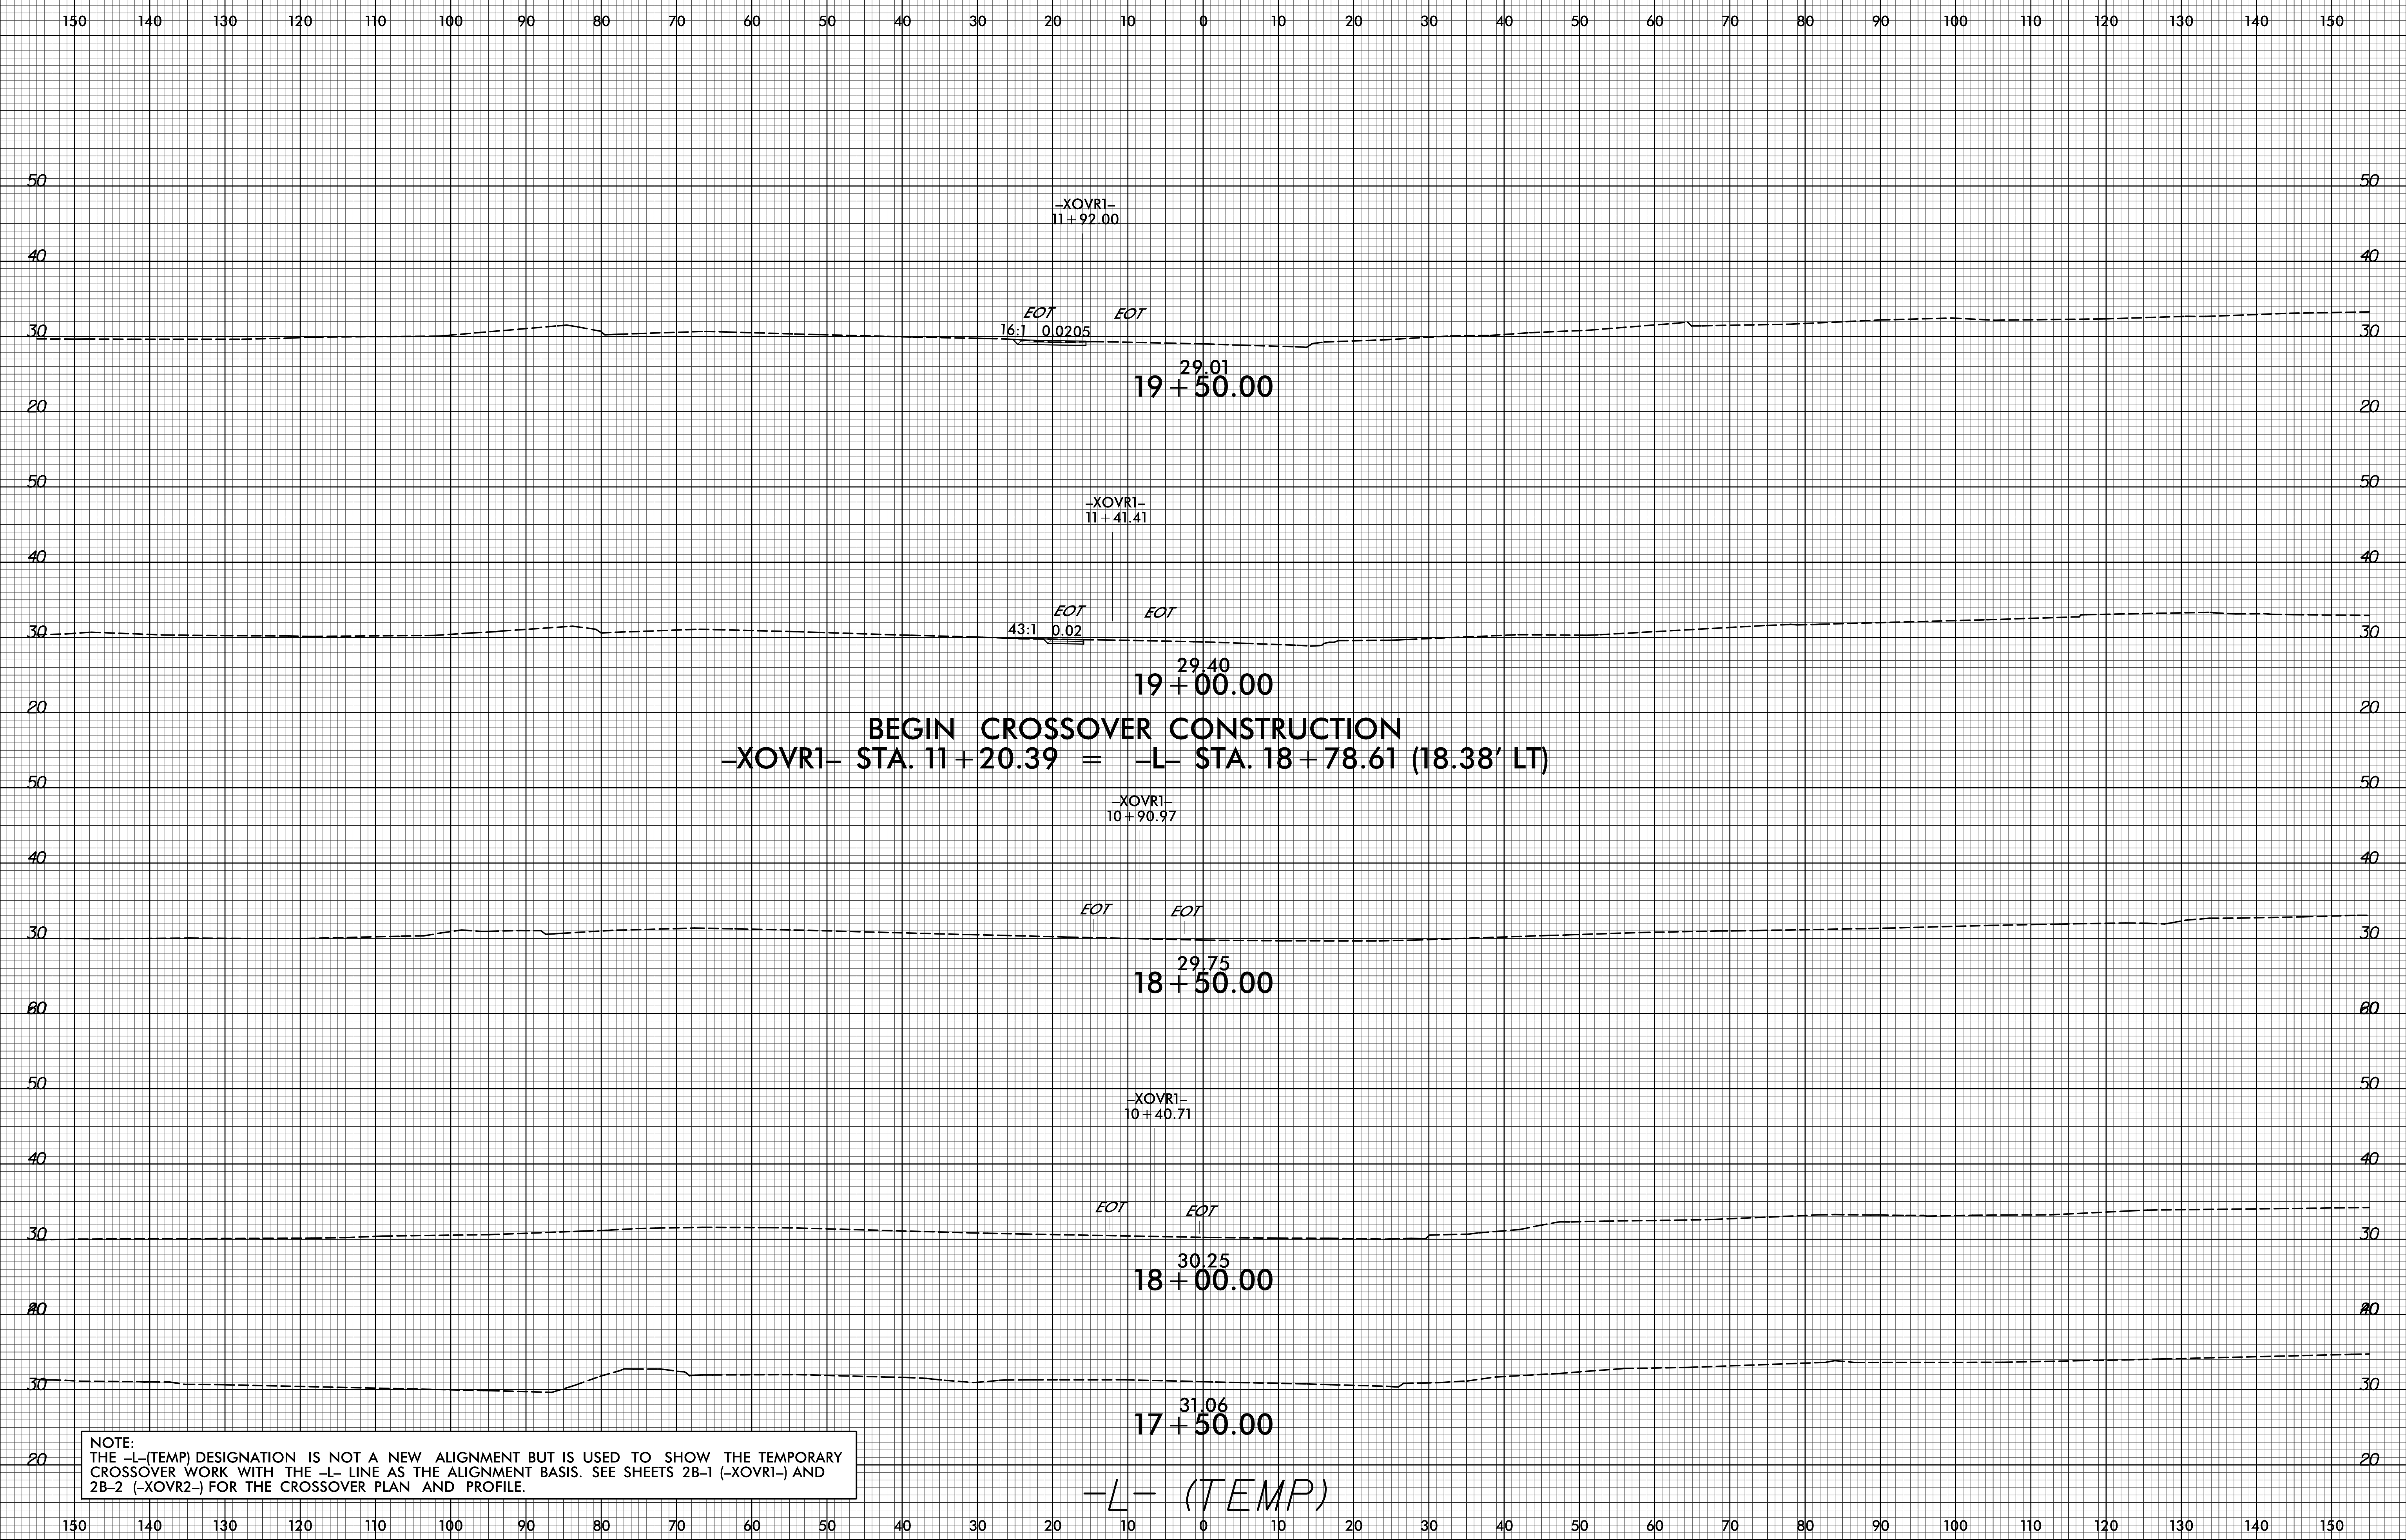

NOTE:  
 THE -L-(TEMP) DESIGNATION IS NOT A NEW ALIGNMENT BUT IS USED TO SHOW THE TEMPORARY CROSSOVER WORK WITH THE -L- LINE AS THE ALIGNMENT BASIS. SEE SHEETS 2B-1 (-XOVR1-) AND 2B-2 (-XOVR2-) FOR THE CROSSOVER PLAN AND PROFILE.

2/18/2022  
 G:\Projects\NC001\B-4786\Roadway\CorridorModeling\B4786\_rdu\_xpl.L\_TEMP.dgn  
 User:dlower