


8/23/99

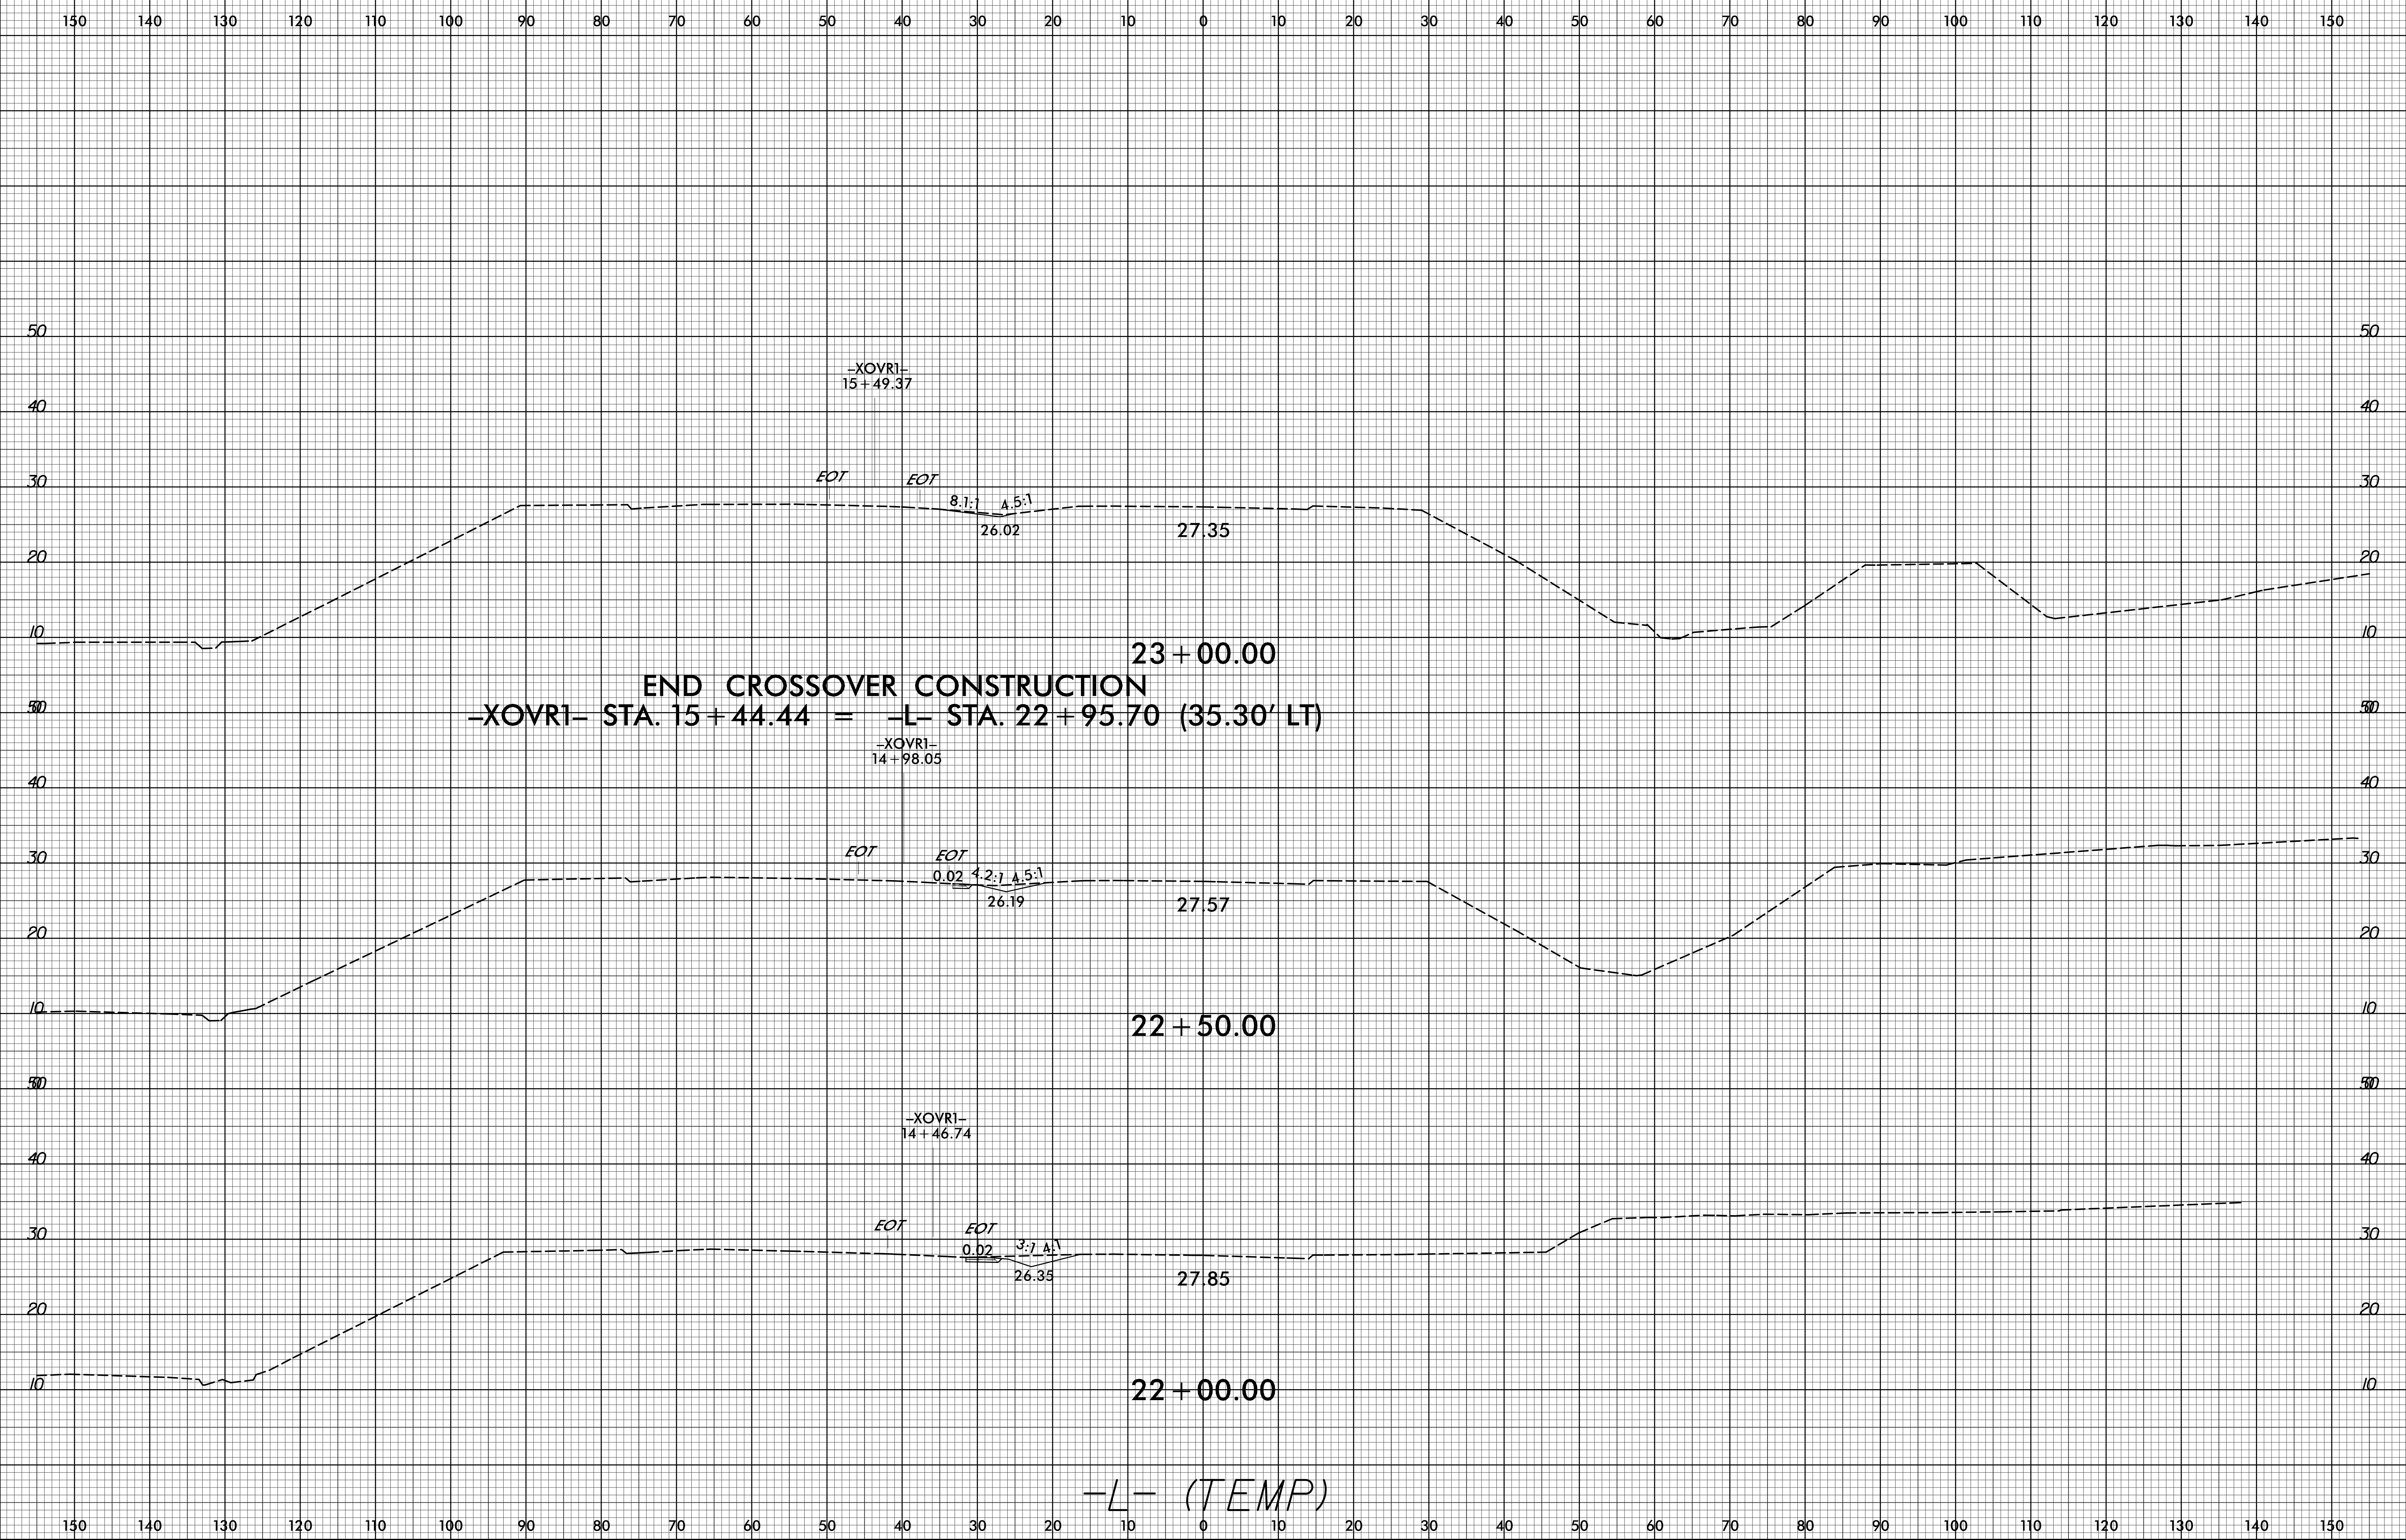

2/18/2022
G:\Projects\NCDOT\B-4786\Roadway\CorridorModeling\B-4786_rdu_xpl.L_TEMP.dgn
User:mlower4