


8/23/99

150 140 130 120 110 100 90 80 70 60 50 40 30 20 10 0 10 20 30 40 50 60 70 80 90 100 110 120 130 140 150

END CROSSOVER CONSTRUCTION
 -XOVR2- STA. 14+90.89 = -L- STA. 36+39.20 (15.94' LT)

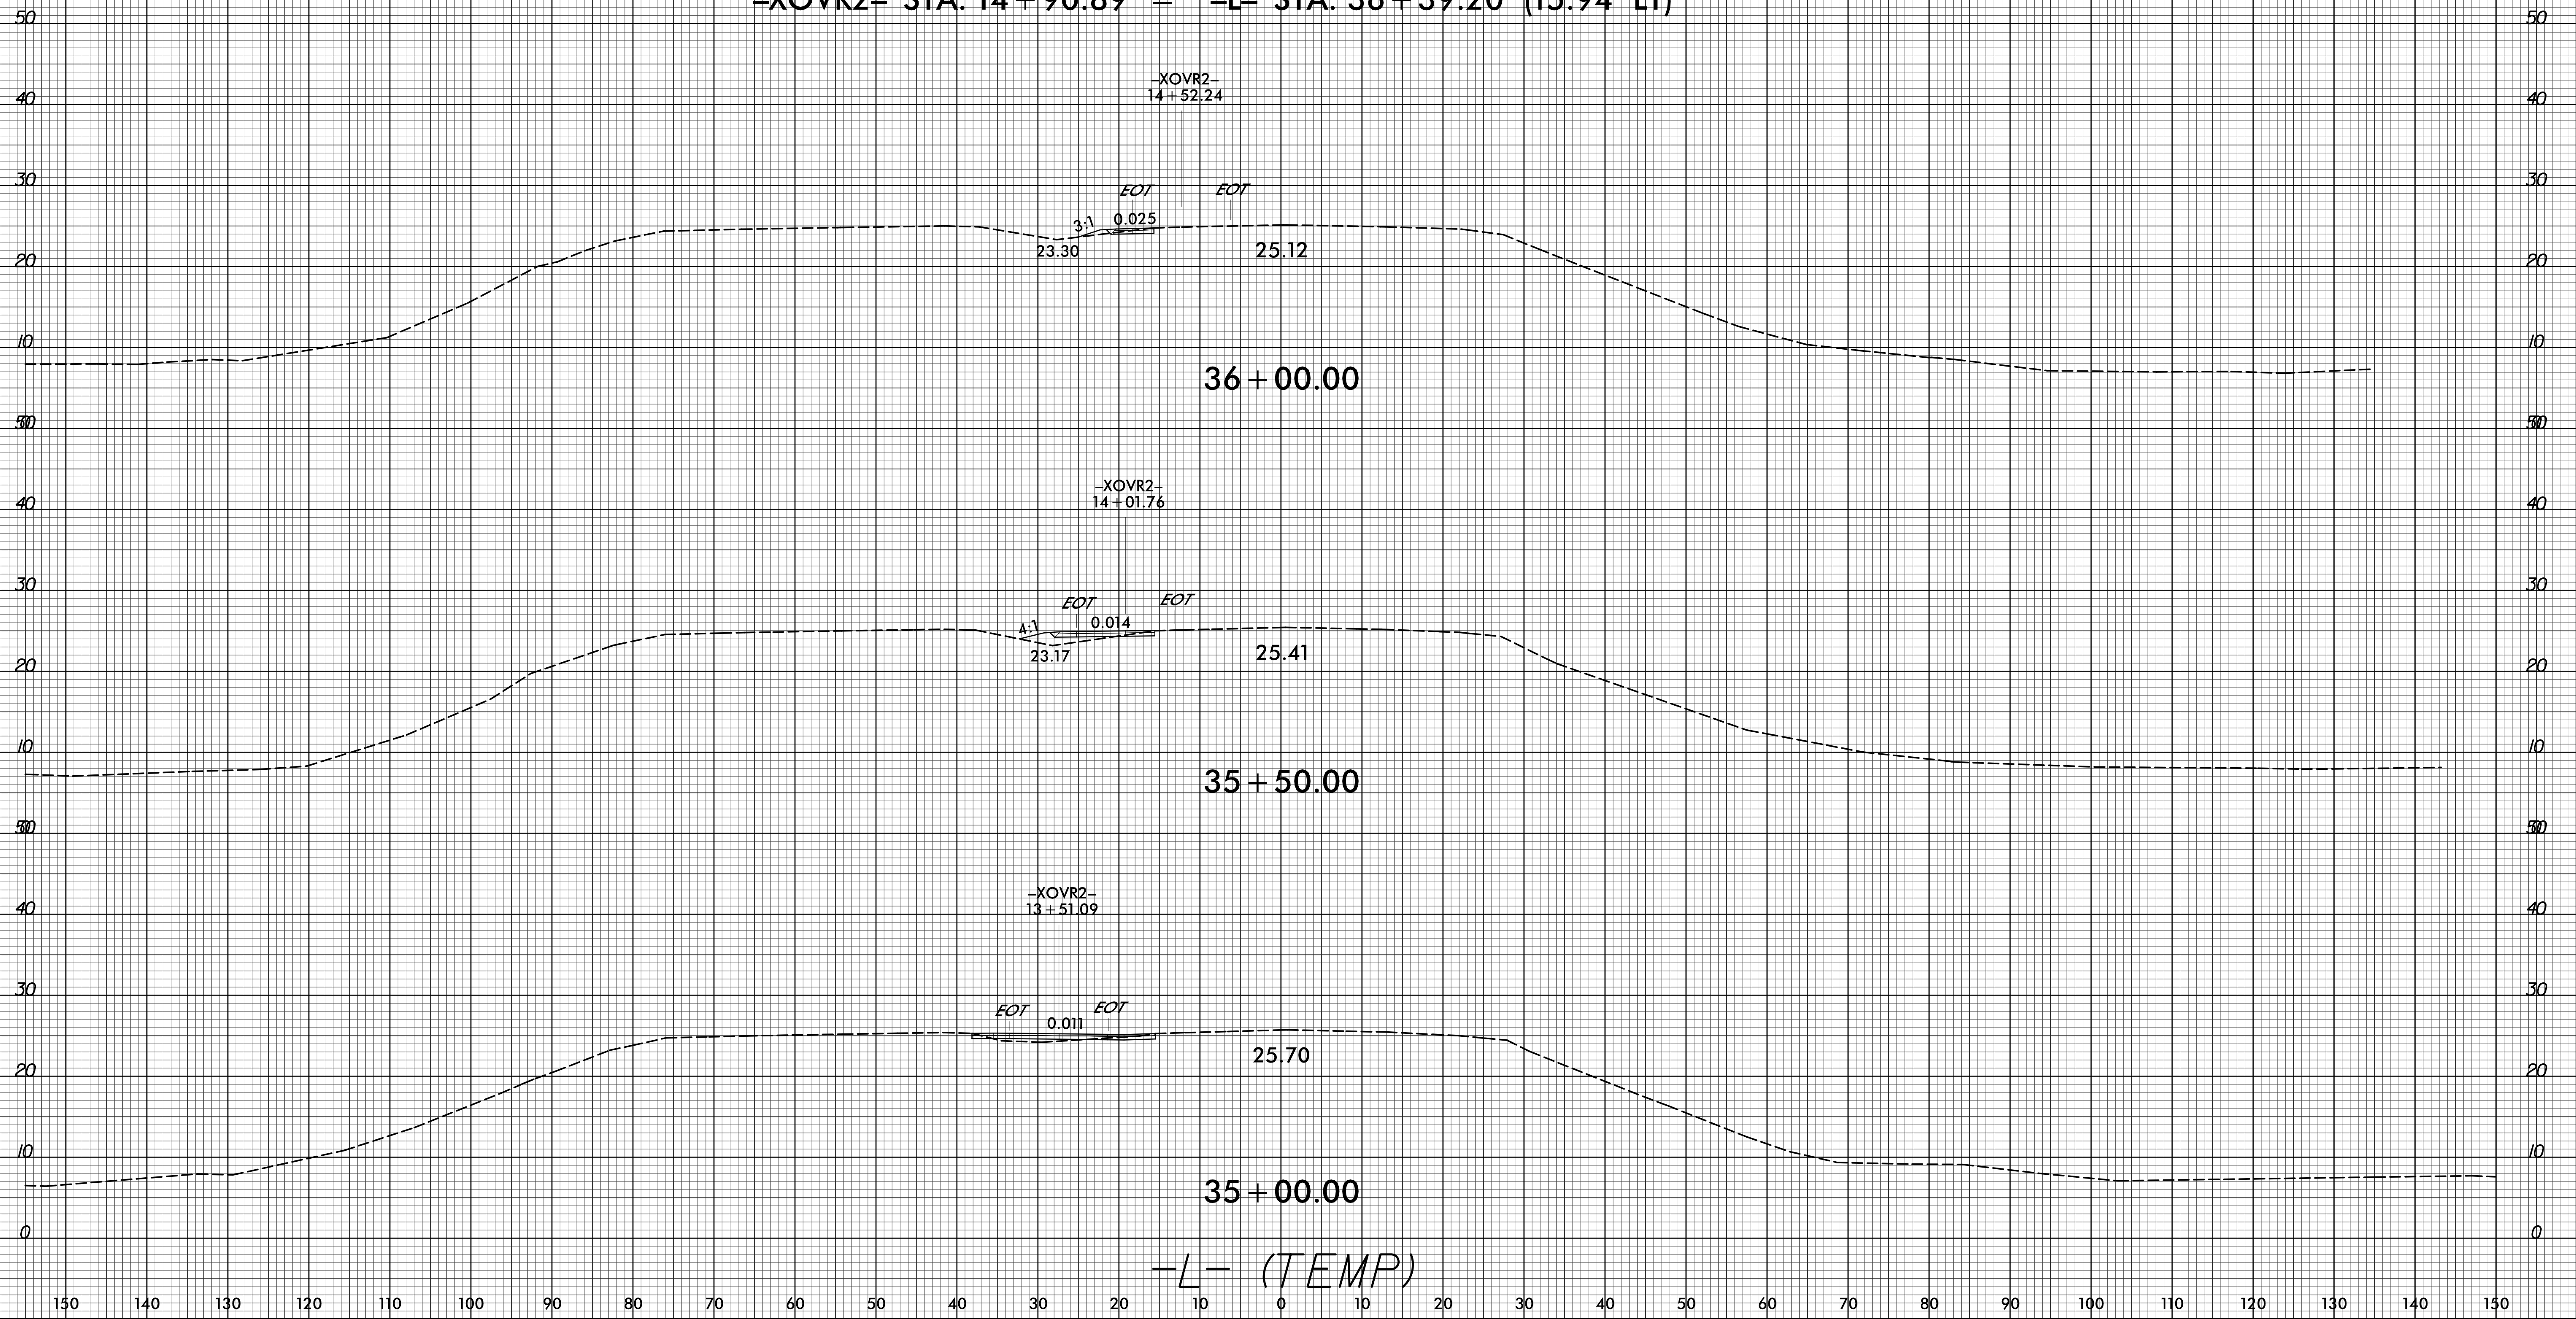

-L- (TEMP)

2/18/2022
 C:\Projects\NCDOT\B-4786\Roadway\CorridorModeling\B-4786_rdu_xpl.L.TEMP.dgn