


**PLAN OF BARRIER RAIL**

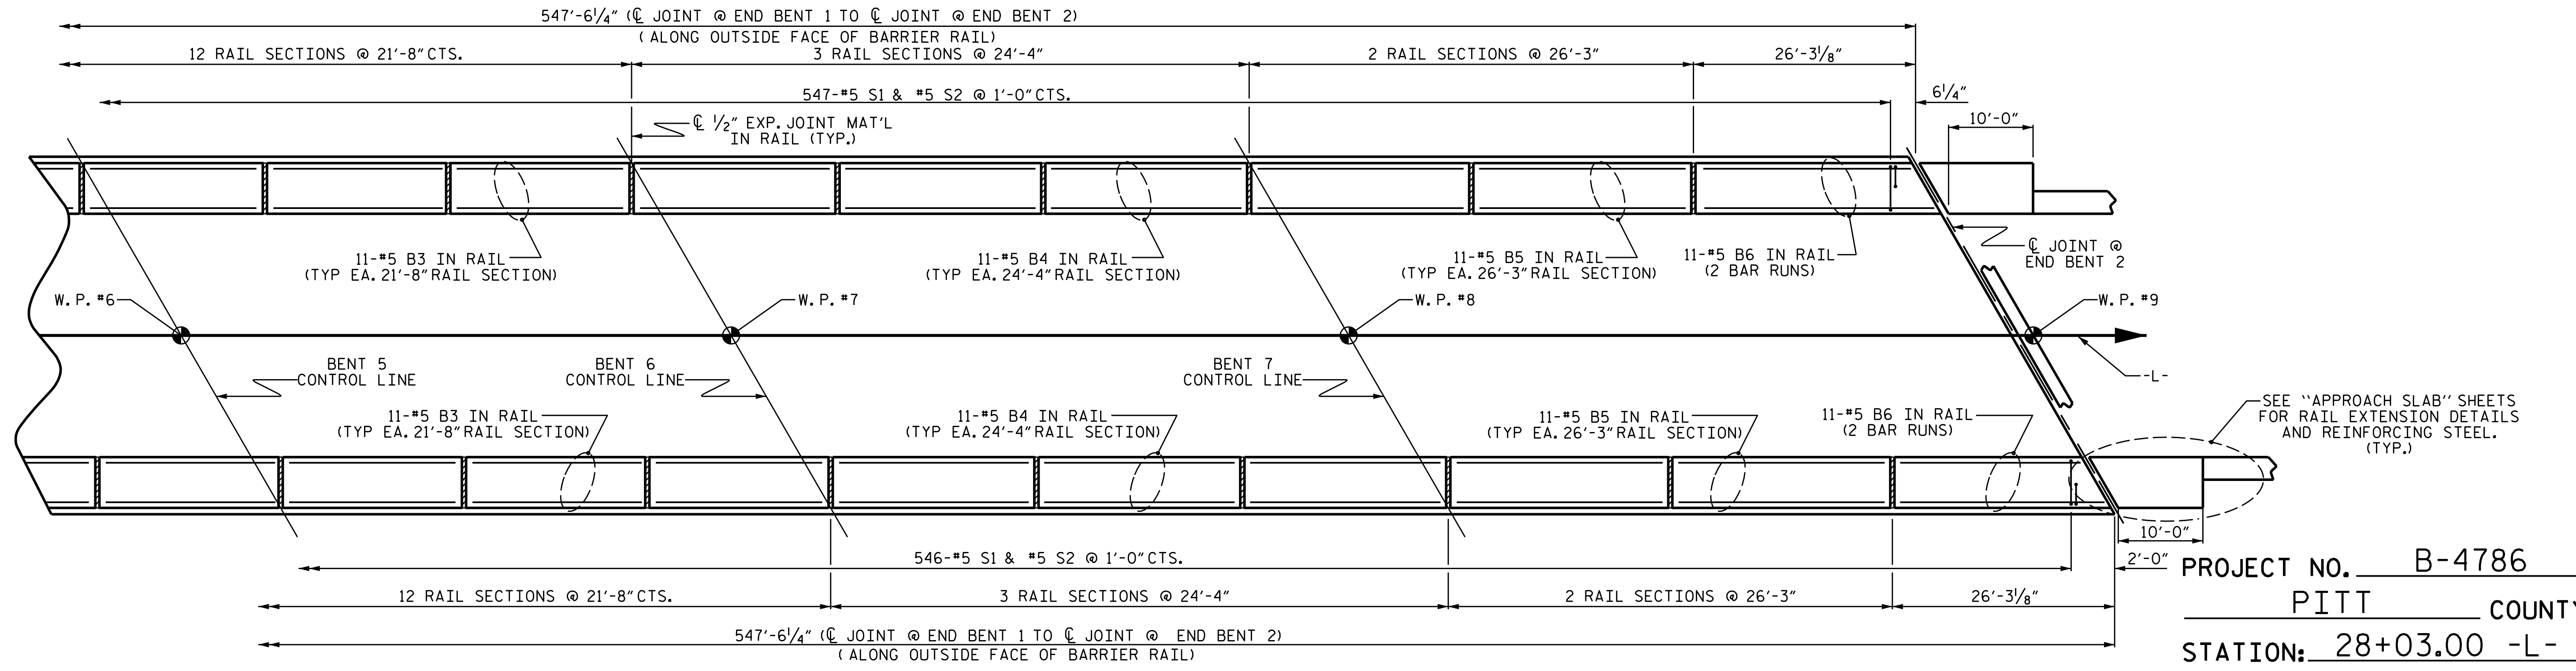


**PLAN OF BARRIER RAIL**

PROJECT NO. B-4786  
PITT COUNTY  
 STATION: 28+03.00 -L-

SHEET 1 OF 2

DRAWN BY : SBW DATE : 10-18  
 CHECKED BY : MGC DATE : 11-18  
 DESIGN ENGINEER OF RECORD: MGC DATE : 8-21

9/24/2021  
 X:\NCDOT\B-4786\Structures\Final plans\DCNs\B-4786.SMU. BRI. 730038.dgn  
 Users\sbwilliams

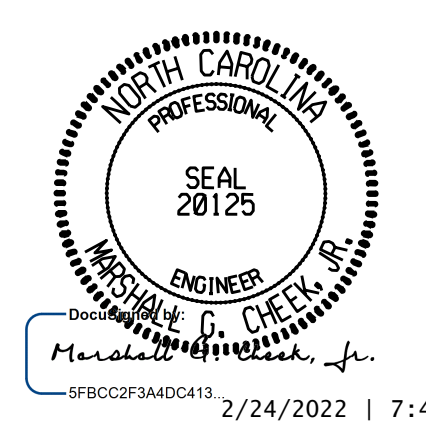

DOCUMENT NOT CONSIDERED FINAL  
 UNLESS ALL SIGNATURES COMPLETED

TGS ENGINEERS  
 706 HILLSBOROUGH STREET  
 SUITE 200  
 RALEIGH, NC 27603  
 PH (919) 773-8887  
 CORP. LICENSE NO.: C-0275

STATE OF NORTH CAROLINA DEPARTMENT OF TRANSPORTATION RALEIGH					
SUPERSTRUCTURE CONCRETE BARRIER RAIL					
REVISIONS					SHEET NO.
NO.	BY:	DATE:	NO.	BY:	DATE:
1			3		
2			4		
					TOTAL SHEETS 57