

DOCUMENT NOT CONSIDERED FINAL
UNLESS ALL SIGNATURES COMPLETED




EXIST. BRIDGE
EXPANSION JOINTS

PROP. 8" DI RJ WATER LINE
USE FLEXIBLE RESTRAINED JOINT PIPE
TO ALLOW EXPANSION AND CONTRACTION
AT THE JOINT AFTER IN SERVICE

BENT 8

BENT 9

BENT 10

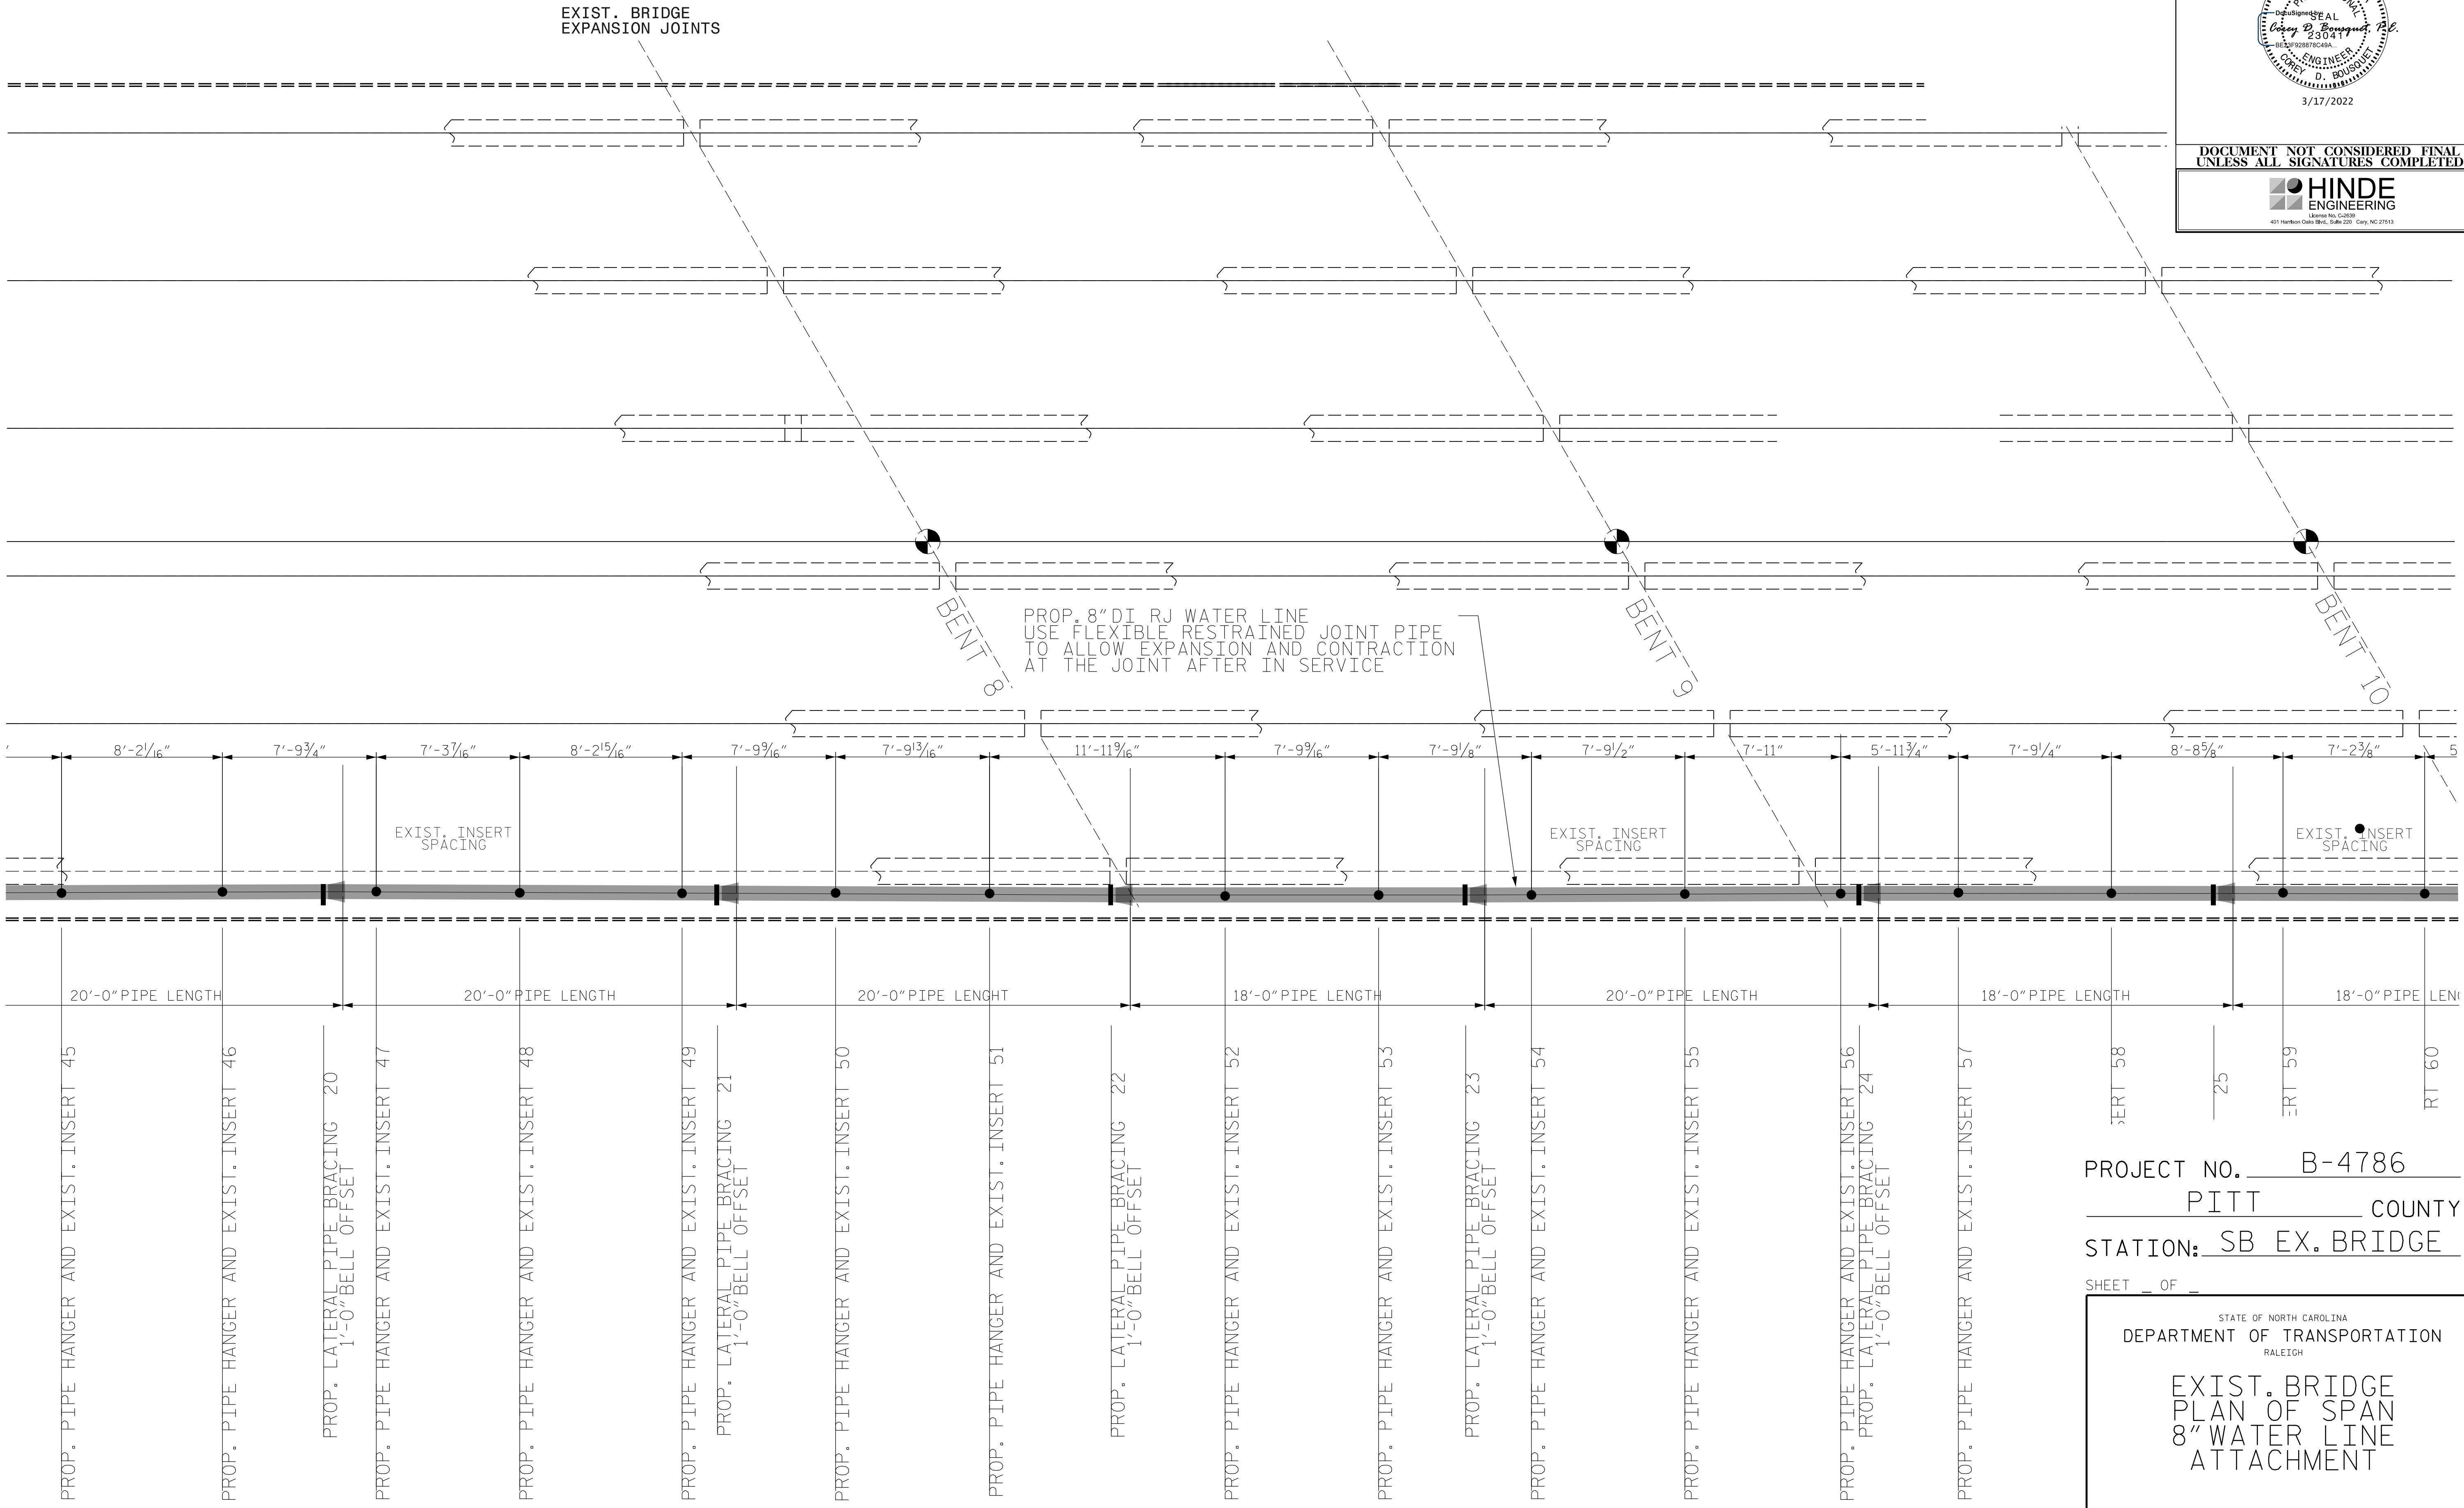

- PROP. PIPE HANGER AND EXIST. INSERT 45
- PROP. PIPE HANGER AND EXIST. INSERT 46
- PROP. LATERAL PIPE BRACING 20
1'-0" BELL OFFSET
- PROP. PIPE HANGER AND EXIST. INSERT 47
- PROP. PIPE HANGER AND EXIST. INSERT 48
- PROP. PIPE HANGER AND EXIST. INSERT 49
- PROP. LATERAL PIPE BRACING 21
1'-0" BELL OFFSET
- PROP. PIPE HANGER AND EXIST. INSERT 50
- PROP. PIPE HANGER AND EXIST. INSERT 51
- PROP. LATERAL PIPE BRACING 22
1'-0" BELL OFFSET
- PROP. PIPE HANGER AND EXIST. INSERT 52
- PROP. PIPE HANGER AND EXIST. INSERT 53
- PROP. LATERAL PIPE BRACING 23
1'-0" BELL OFFSET
- PROP. PIPE HANGER AND EXIST. INSERT 54
- PROP. PIPE HANGER AND EXIST. INSERT 55
- PROP. PIPE HANGER AND EXIST. INSERT 56
- PROP. LATERAL PIPE BRACING 24
1'-0" BELL OFFSET
- PROP. PIPE HANGER AND EXIST. INSERT 57
- BENT 58
- 25
- BENT 59
- BENT 60

PROJECT NO. B-4786
PITT COUNTY
STATION: SB EX. BRIDGE

SHEET _ OF _

STATE OF NORTH CAROLINA
DEPARTMENT OF TRANSPORTATION
RALEIGH

EXIST. BRIDGE
PLAN OF SPAN
8" WATER LINE
ATTACHMENT

REVISIONS						SHEET NO.
NO.	BY:	DATE:	NO.	BY:	DATE:	SU-8
1			3			
2			4			