


3/17/2022

DOCUMENT NOT CONSIDERED FINAL UNLESS ALL SIGNATURES COMPLETED

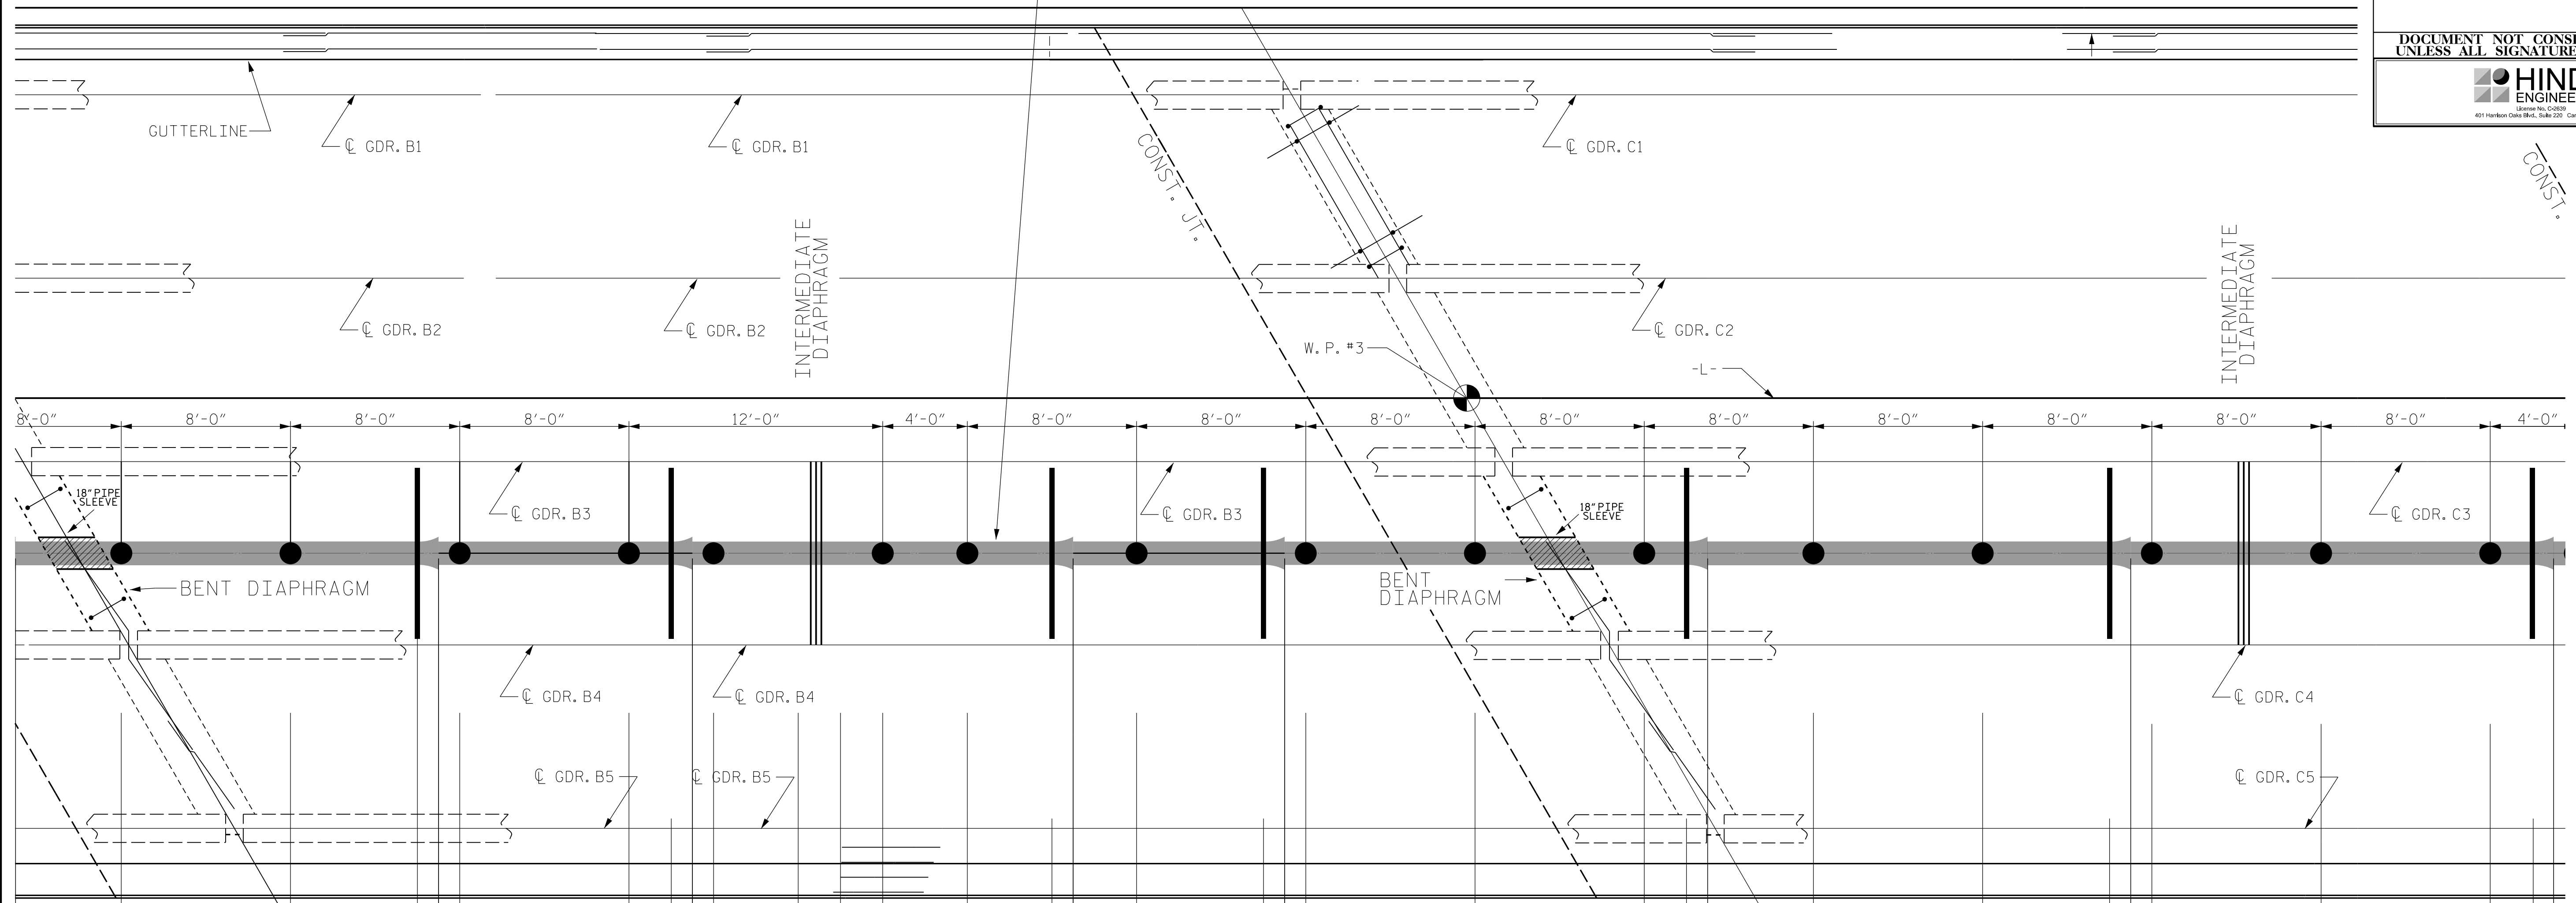


PROP. 12" DI RJ WATER LINE
USE FLEXIBLE RESTRAINED JOINT PIPE
TO ALLOW EXPANSION AND CONTRACTION
AT THE JOINT AFTER IN SERVICE



SPAN "B"

SPAN "C"

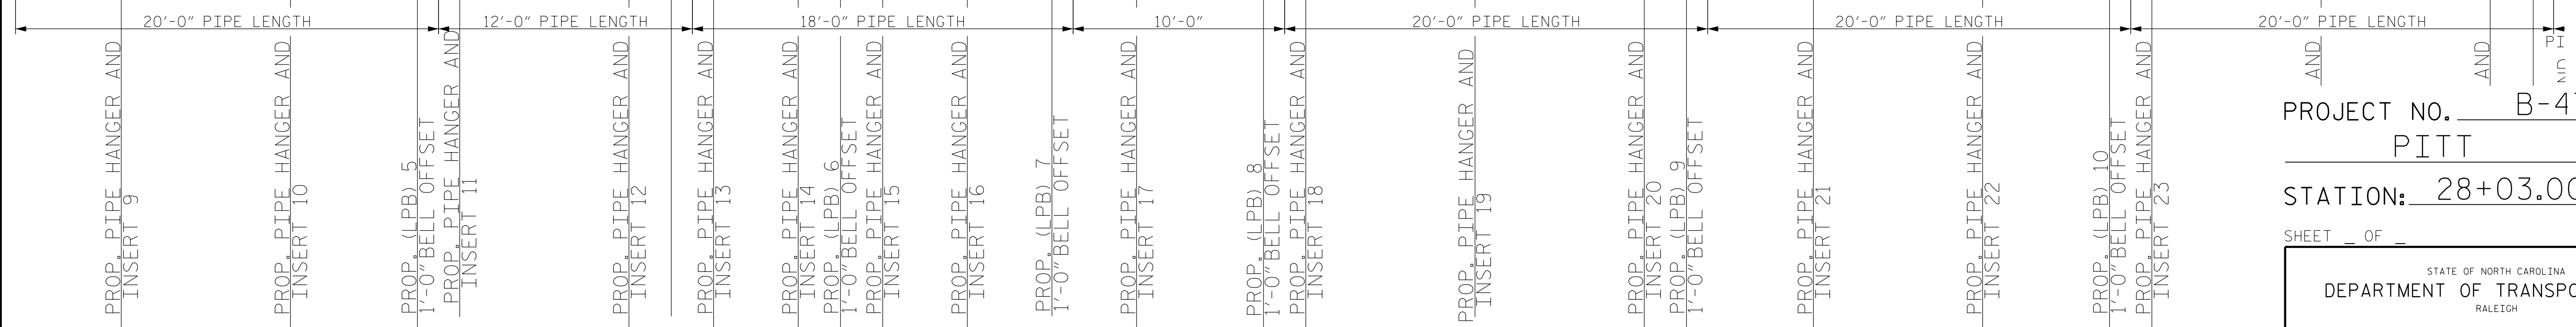

(LPB) - LATERAL PIPE BRACING

INTERMEDIATE DIAPHRAGM TO BE
REMOVED PRIOR TO PROPOSED
WATER LINE BEING INSTALLED

PROJECT NO. B-4786
PITT COUNTY
STATION: 28+03.00 -L-

SHEET OF

STATE OF NORTH CAROLINA
DEPARTMENT OF TRANSPORTATION
RALEIGH

PLAN OF SPAN 12" WATER LINE ATTACHMENT

DRAWN BY :	SBW	DATE :	8-18
CHECKED BY :		DATE :	
DESIGN ENGINEER OF RECORD:		DATE :	

17-MAR-2022 16:11
*****DCN*****
*****USERNAME*****

REVISIONS						SHEET NO.
NO.	BY:	DATE:	NO.	BY:	DATE:	SU-13
1			3			
2			4			