



PROP. 12" DI RJ WATER LINE
 USE FLEXIBLE RESTRAINED JOINT PIPE
 TO ALLOW EXPANSION AND CONTRACTION
 AT THE JOINT AFTER IN SERVICE

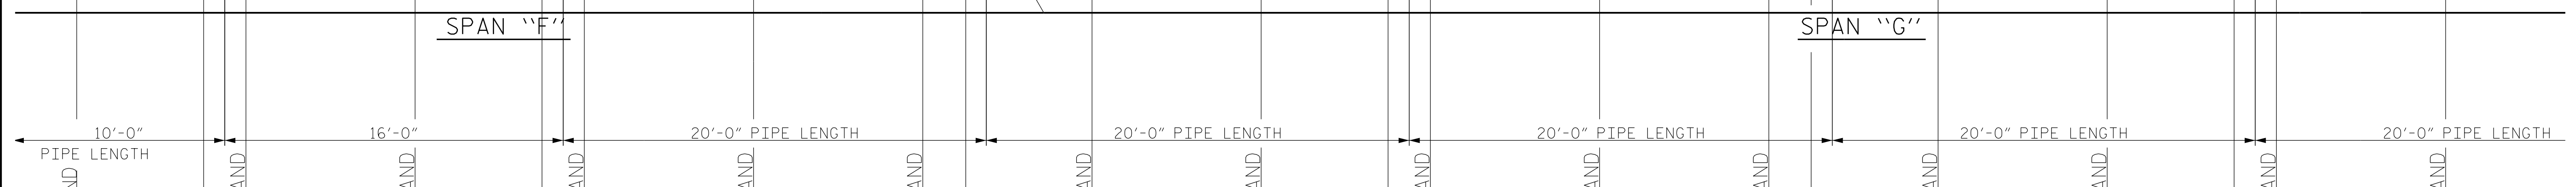

3/17/2022

DOCUMENT NOT CONSIDERED FINAL
 UNLESS ALL SIGNATURES COMPLETED

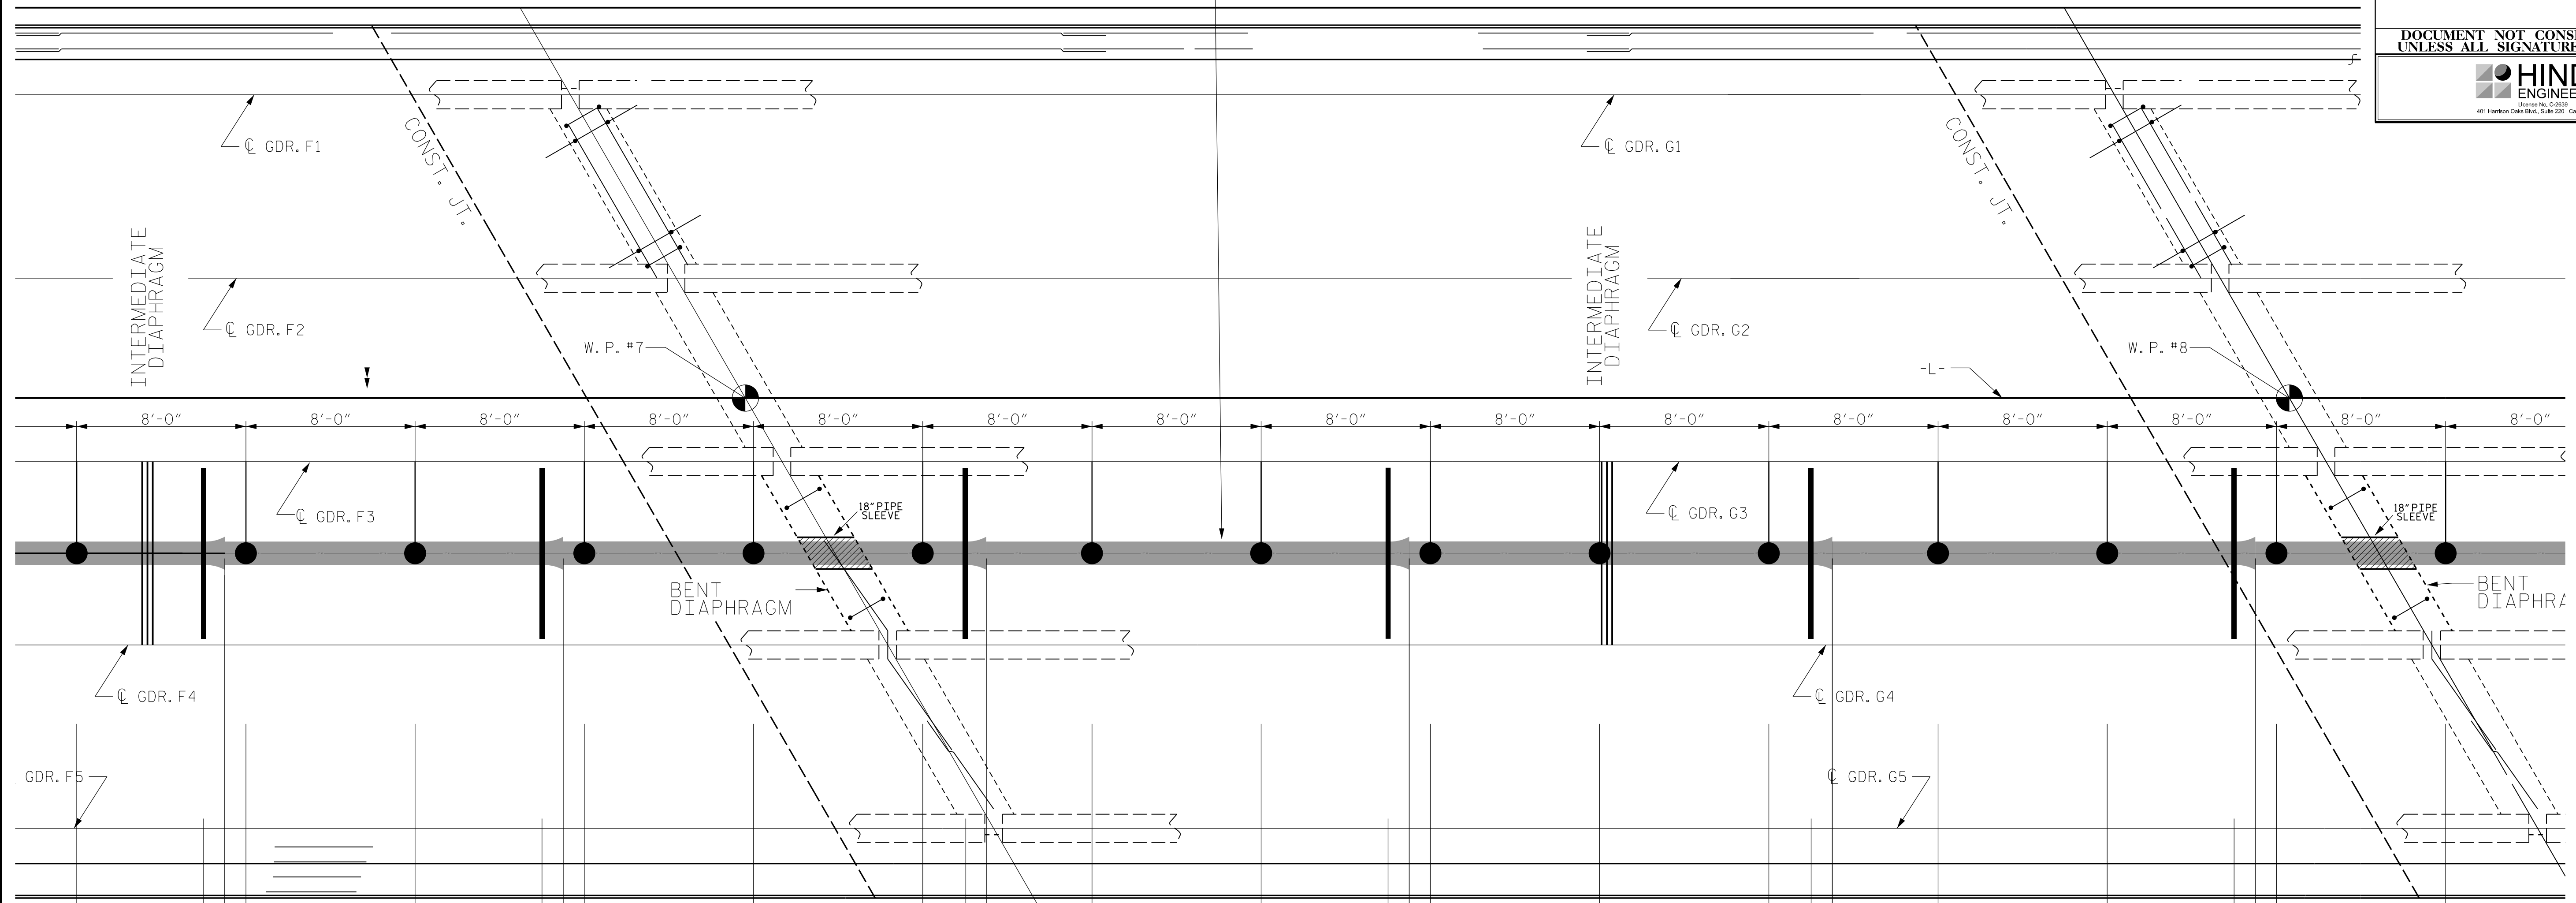

(LPB) - LATERAL PIPE BRACING
 INTERMEDIATE DIAPHRAGM TO BE
 REMOVED PRIOR TO PROPOSED
 WATER LINE BEING INSTALLED

PROJECT NO. B-4786
PITT COUNTY
 STATION: 28+03.00 -L-

SHEET OF

STATE OF NORTH CAROLINA
 DEPARTMENT OF TRANSPORTATION
 RALEIGH

PLAN OF SPAN
 12" WATER LINE
 ATTACHMENT

DRAWN BY : SBW DATE : 8-18
 CHECKED BY : DATE :
 DESIGN ENGINEER OF RECORD: DATE :

REVISIONS						SHEET NO.
NO.	BY:	DATE:	NO.	BY:	DATE:	SU-16
1			3			
2			4			