

T.I.P.: B-4786

CONTRACT:

6/17/2019 10:47:26 AM Traffic\Signing\Pavement Markings\B-4786_Sgn_PMP_01(TSH).dgn User:pschulken

STATE OF NORTH CAROLINA DEPARTMENT OF TRANSPORTATION

PAVEMENT MARKING PLAN PITT COUNTY

LOCATION: BRIDGE #38 OVER THE TAR RIVER ON US 13 IN GREENVILLE

TIP NO. B-4786 SHEET NO. PMP-1 APPROVED: DATE: SEAL DOCUMENT NOT CONSIDERED FINAL UNLESS ALL SIGNATURES COMPLETED

ROADWAY STANDARD DRAWING

THE FOLLOWING ROADWAY STANDARDS AS APPEAR IN "ROADWAY STANDARD DRAWINGS" - PROJECT SERVICES UNIT - N.C. DEPARTMENT OF TRANSPORTATION - RALEIGH, N.C., DATED JANUARY 2018 ARE APPLICABLE TO THIS PROJECT AND BY REFERENCE HEREBY ARE CONSIDERED A PART OF THESE PLANS:

Table with 2 columns: STD. NO. and TITLE. Lists various roadway standards such as PAVEMENT MARKINGS - LINE TYPES AND OFFSETS, INTERSECTIONS, TURN LANES, etc.

GENERAL NOTES

THE FOLLOWING GENERAL NOTES APPLY AT ALL TIMES FOR THE DURATION OF THE CONSTRUCTION PROJECT, EXCEPT WHEN OTHERWISE NOTED IN THE PLAN, OR DIRECTED BY THE ENGINEER.

- A) INSTALL PAVEMENT MARKINGS ON THE FINAL SURFACE AS FOLLOWS: ROAD NAME, MARKING, MARKER. B) TIE PROPOSED PAVEMENT MARKING LINES TO EXISTING PAVEMENT MARKING LINES. C) REMOVE/REPLACE ANY CONFLICTING/DAMAGED PAVEMENT MARKINGS AND MARKERS. D) REMOVE ALL RESIDUE AND SURFACE LAITANCE BY ACCEPTABLE METHODS ON CONCRETE BRIDGE DECKS PRIOR TO PLACING POLYUREA PAVEMENT MARKING MATERIAL. E) UNLESS OTHERWISE SPECIFIED, HEATED-IN-PLACE THERMOPLASTIC MAY BE USED IN LIEU OF EXTRUDED THERMOPLASTIC FOR STOP BARS, SYMBOLS, CHARACTERS AND DIAGONALS.

FINAL PAVEMENT MARKING SCHEDULE & QUANTITIES


Table with 3 columns: SYMBOL, DESCRIPTION, QUANTITY. Lists quantities for PAVEMENT MARKINGS (THERMOPLASTIC 4", 90 MILS), THERMOPLASTIC (24", 90 MILS), POLYUREA (4"), THERMOPLASTIC PAVEMENT MARKING SYMBOLS (90 MILS), and SNOWPLOWABLE RAISED PAVEMENT MARKERS.

INDEX

Table with 2 columns: SHEET NO., DESCRIPTION. Lists sheets PMP-1 (PAVEMENT MARKING PLAN TITLE, INDEX OF SHEETS...) and PMP-2-3 (PAVEMENT MARKING DETAIL).

PLAN PREPARED FOR N.C.D.O.T. BY:


TGS ENGINEERS 706 HILLSBOROUGH ST. SUITE 200 RALEIGH, NC 27603 PH (919) 773-8887 CORP. LICENSE NO. : C-0275 TOMMY REGISTER, PE PROJECT ENGINEER PAUL SCHULKEN, EI DESIGN TECHNICIAN

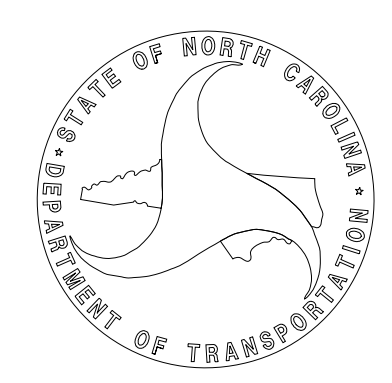

TIP NO.	SHEET NO.
B-4786	PMP-2
APPROVED: _____	
DATE: _____	
SEAL	
DOCUMENT NOT CONSIDERED FINAL UNLESS ALL SIGNATURES COMPLETED	
TGS ENGINEERS 706 HILLSBOROUGH ST. SUITE 200 RALEIGH, NC 27603 PH (919) 773-8887 CORP. LICENSE NO.: C-0275	

SYMBOL	THERMOPLASTIC PAVEMENT MARKING
T2	WHITE STOPBAR
TA	WHITE EDGELINE
TB	YELLOW EDGELINE
TC	10 FT. WHITE SKIP
TD	3 FT. - 9 FT./SP WHITE MINISKIP
TE	WHITE SOLID LANE LINE
UA	LEFT TURN ARROW
UB	RIGHT TURN ARROW
UC	LEFT TURN ARROW
SYMBOL	PAVEMENT MARKER
MF	CRYSTAL & RED

BEGIN TIP PROJECT B-4786
-L- POC Sta. 22+00.00

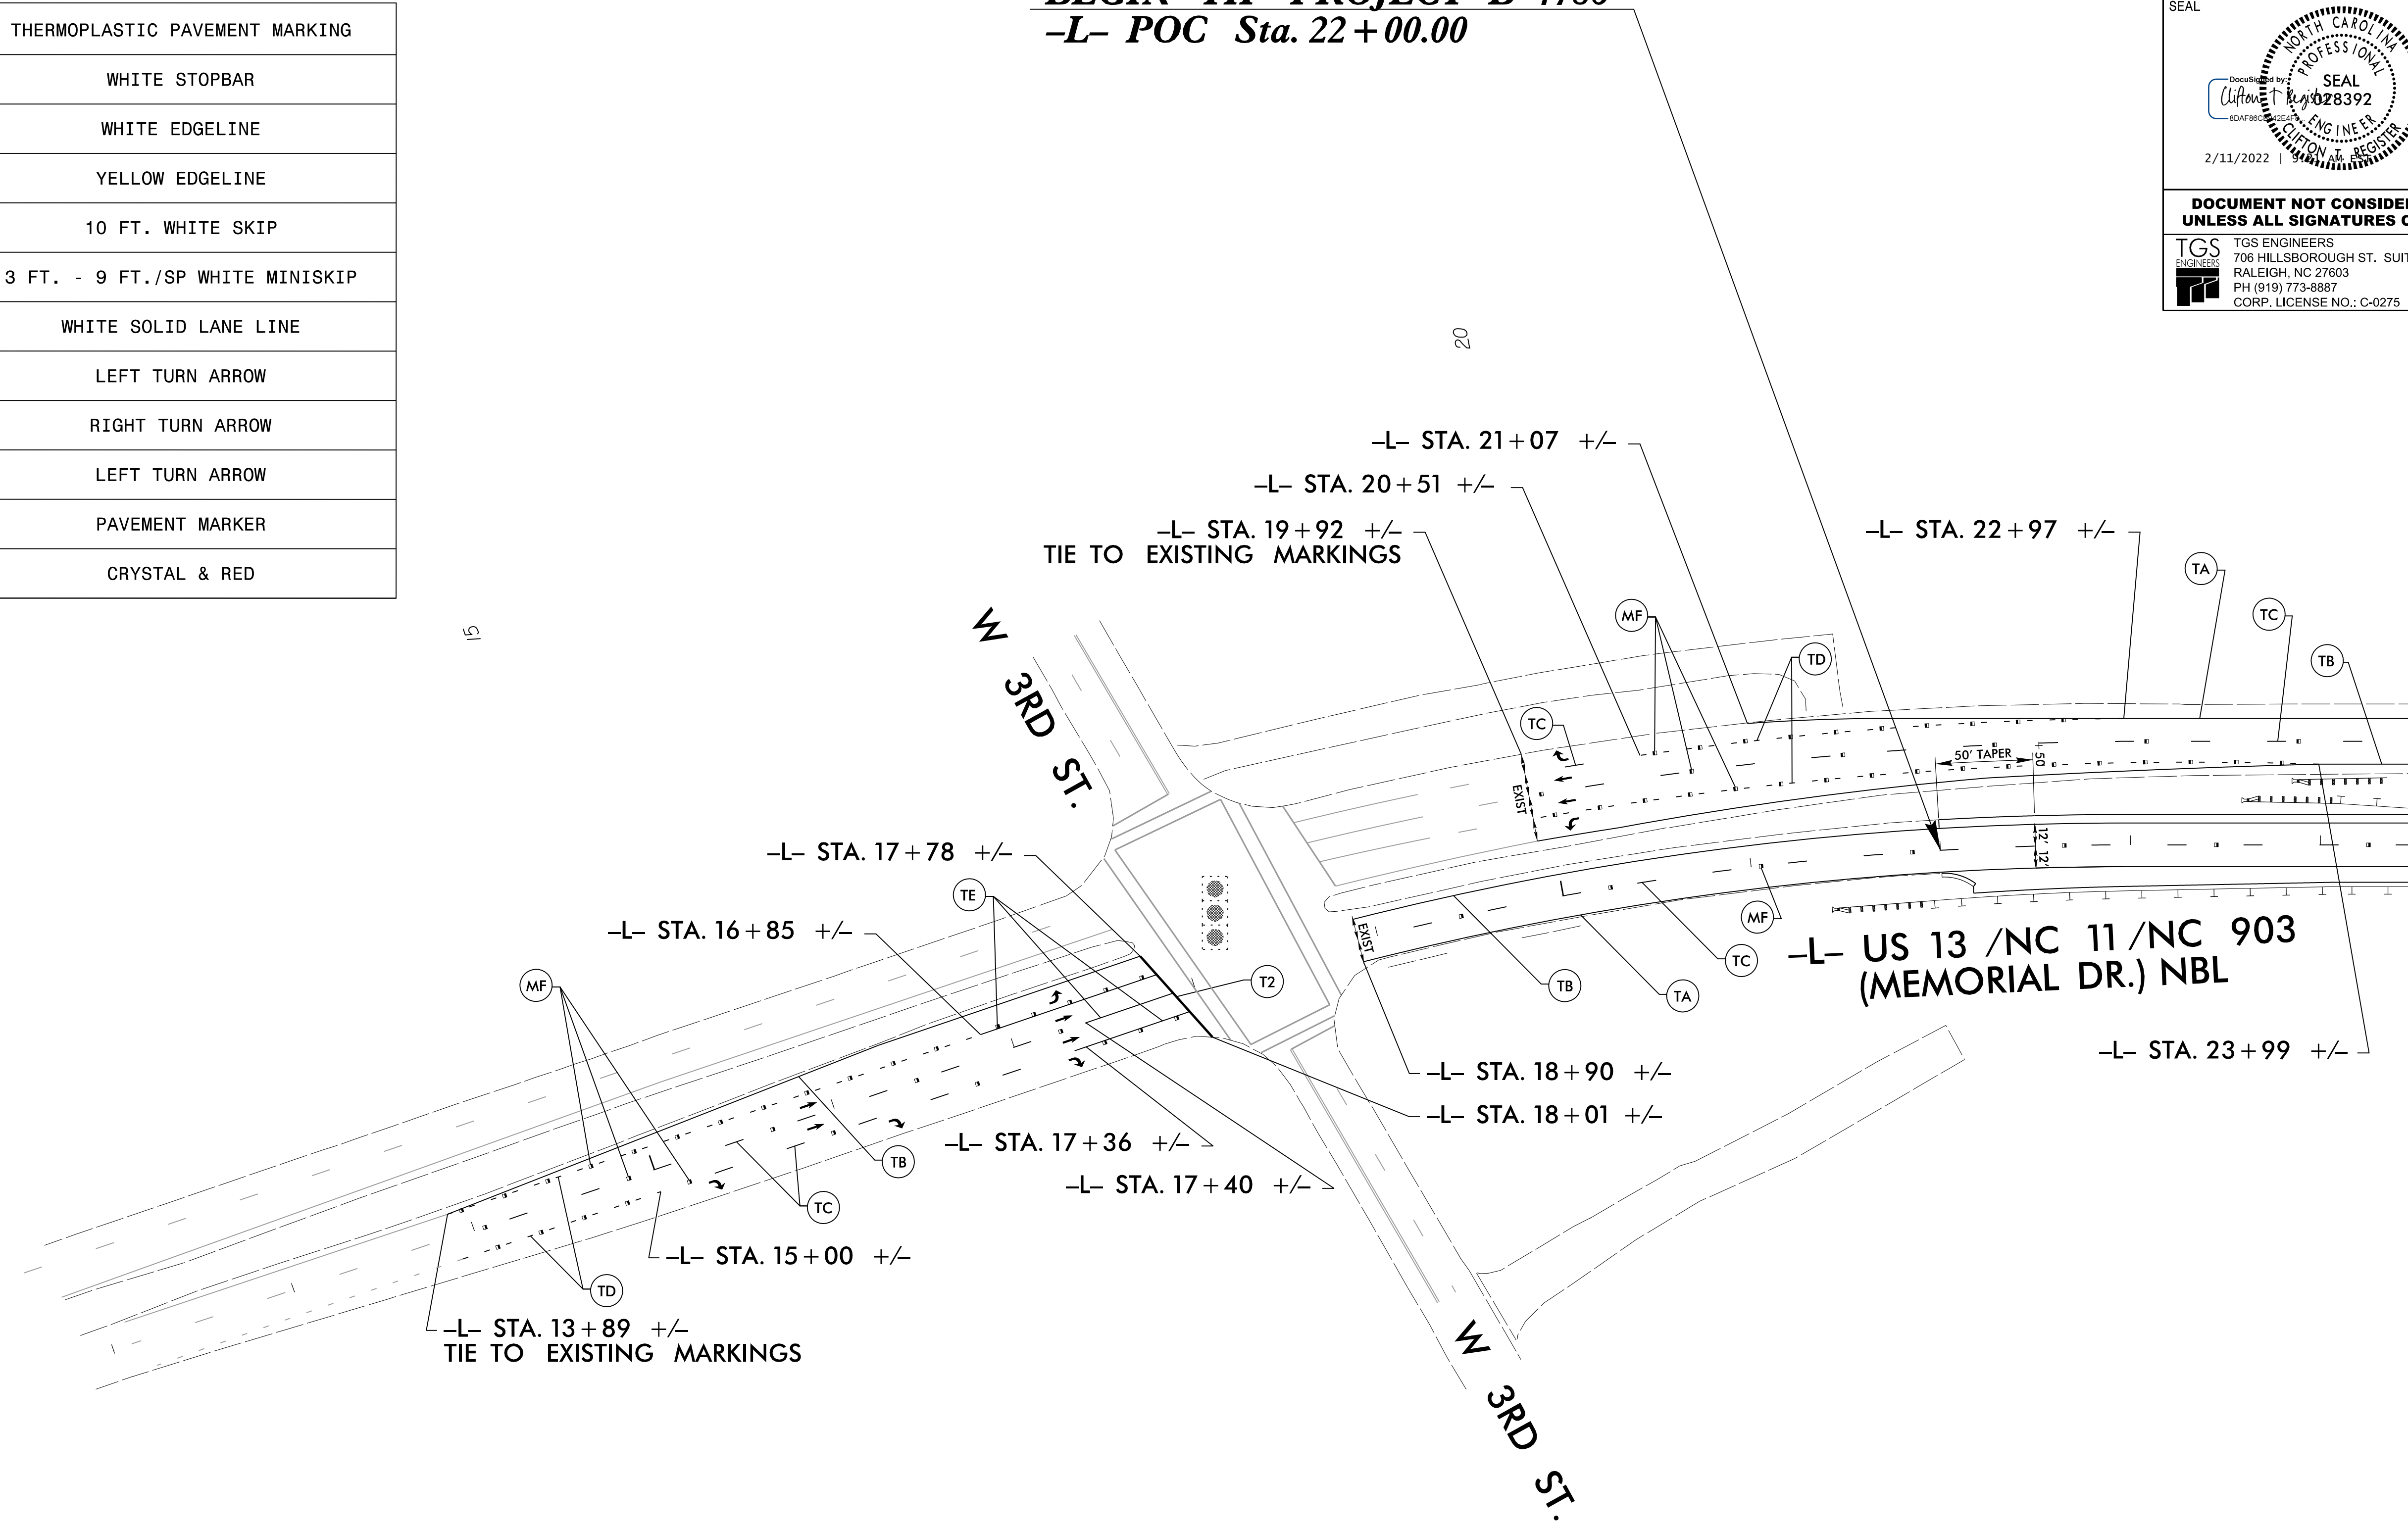


MATCHLINE -L- STA. 24+50.00
SEE SHEET PMP-3

PAVEMENT MARKING DETAIL

3/28/2019
 X:\NGDOT\B-4786\Traffic\Signing\Pavement Markings\B-4786_Sgn_PMP_02(FPM).dgn
 User:pschulken

TIP NO. B-4786	SHEET NO. PMP-3
APPROVED: _____	
DATE: _____	
SEAL	
DOCUMENT NOT CONSIDERED FINAL UNLESS ALL SIGNATURES COMPLETED	
TGS ENGINEERS 706 HILLSBOROUGH ST. SUITE 200 RALEIGH, NC 27603 PH (919) 773-8887 CORP. LICENSE NO.: C-0275	

END TIP PROJECT B-4786
-L- POT Sta. 34+50.00

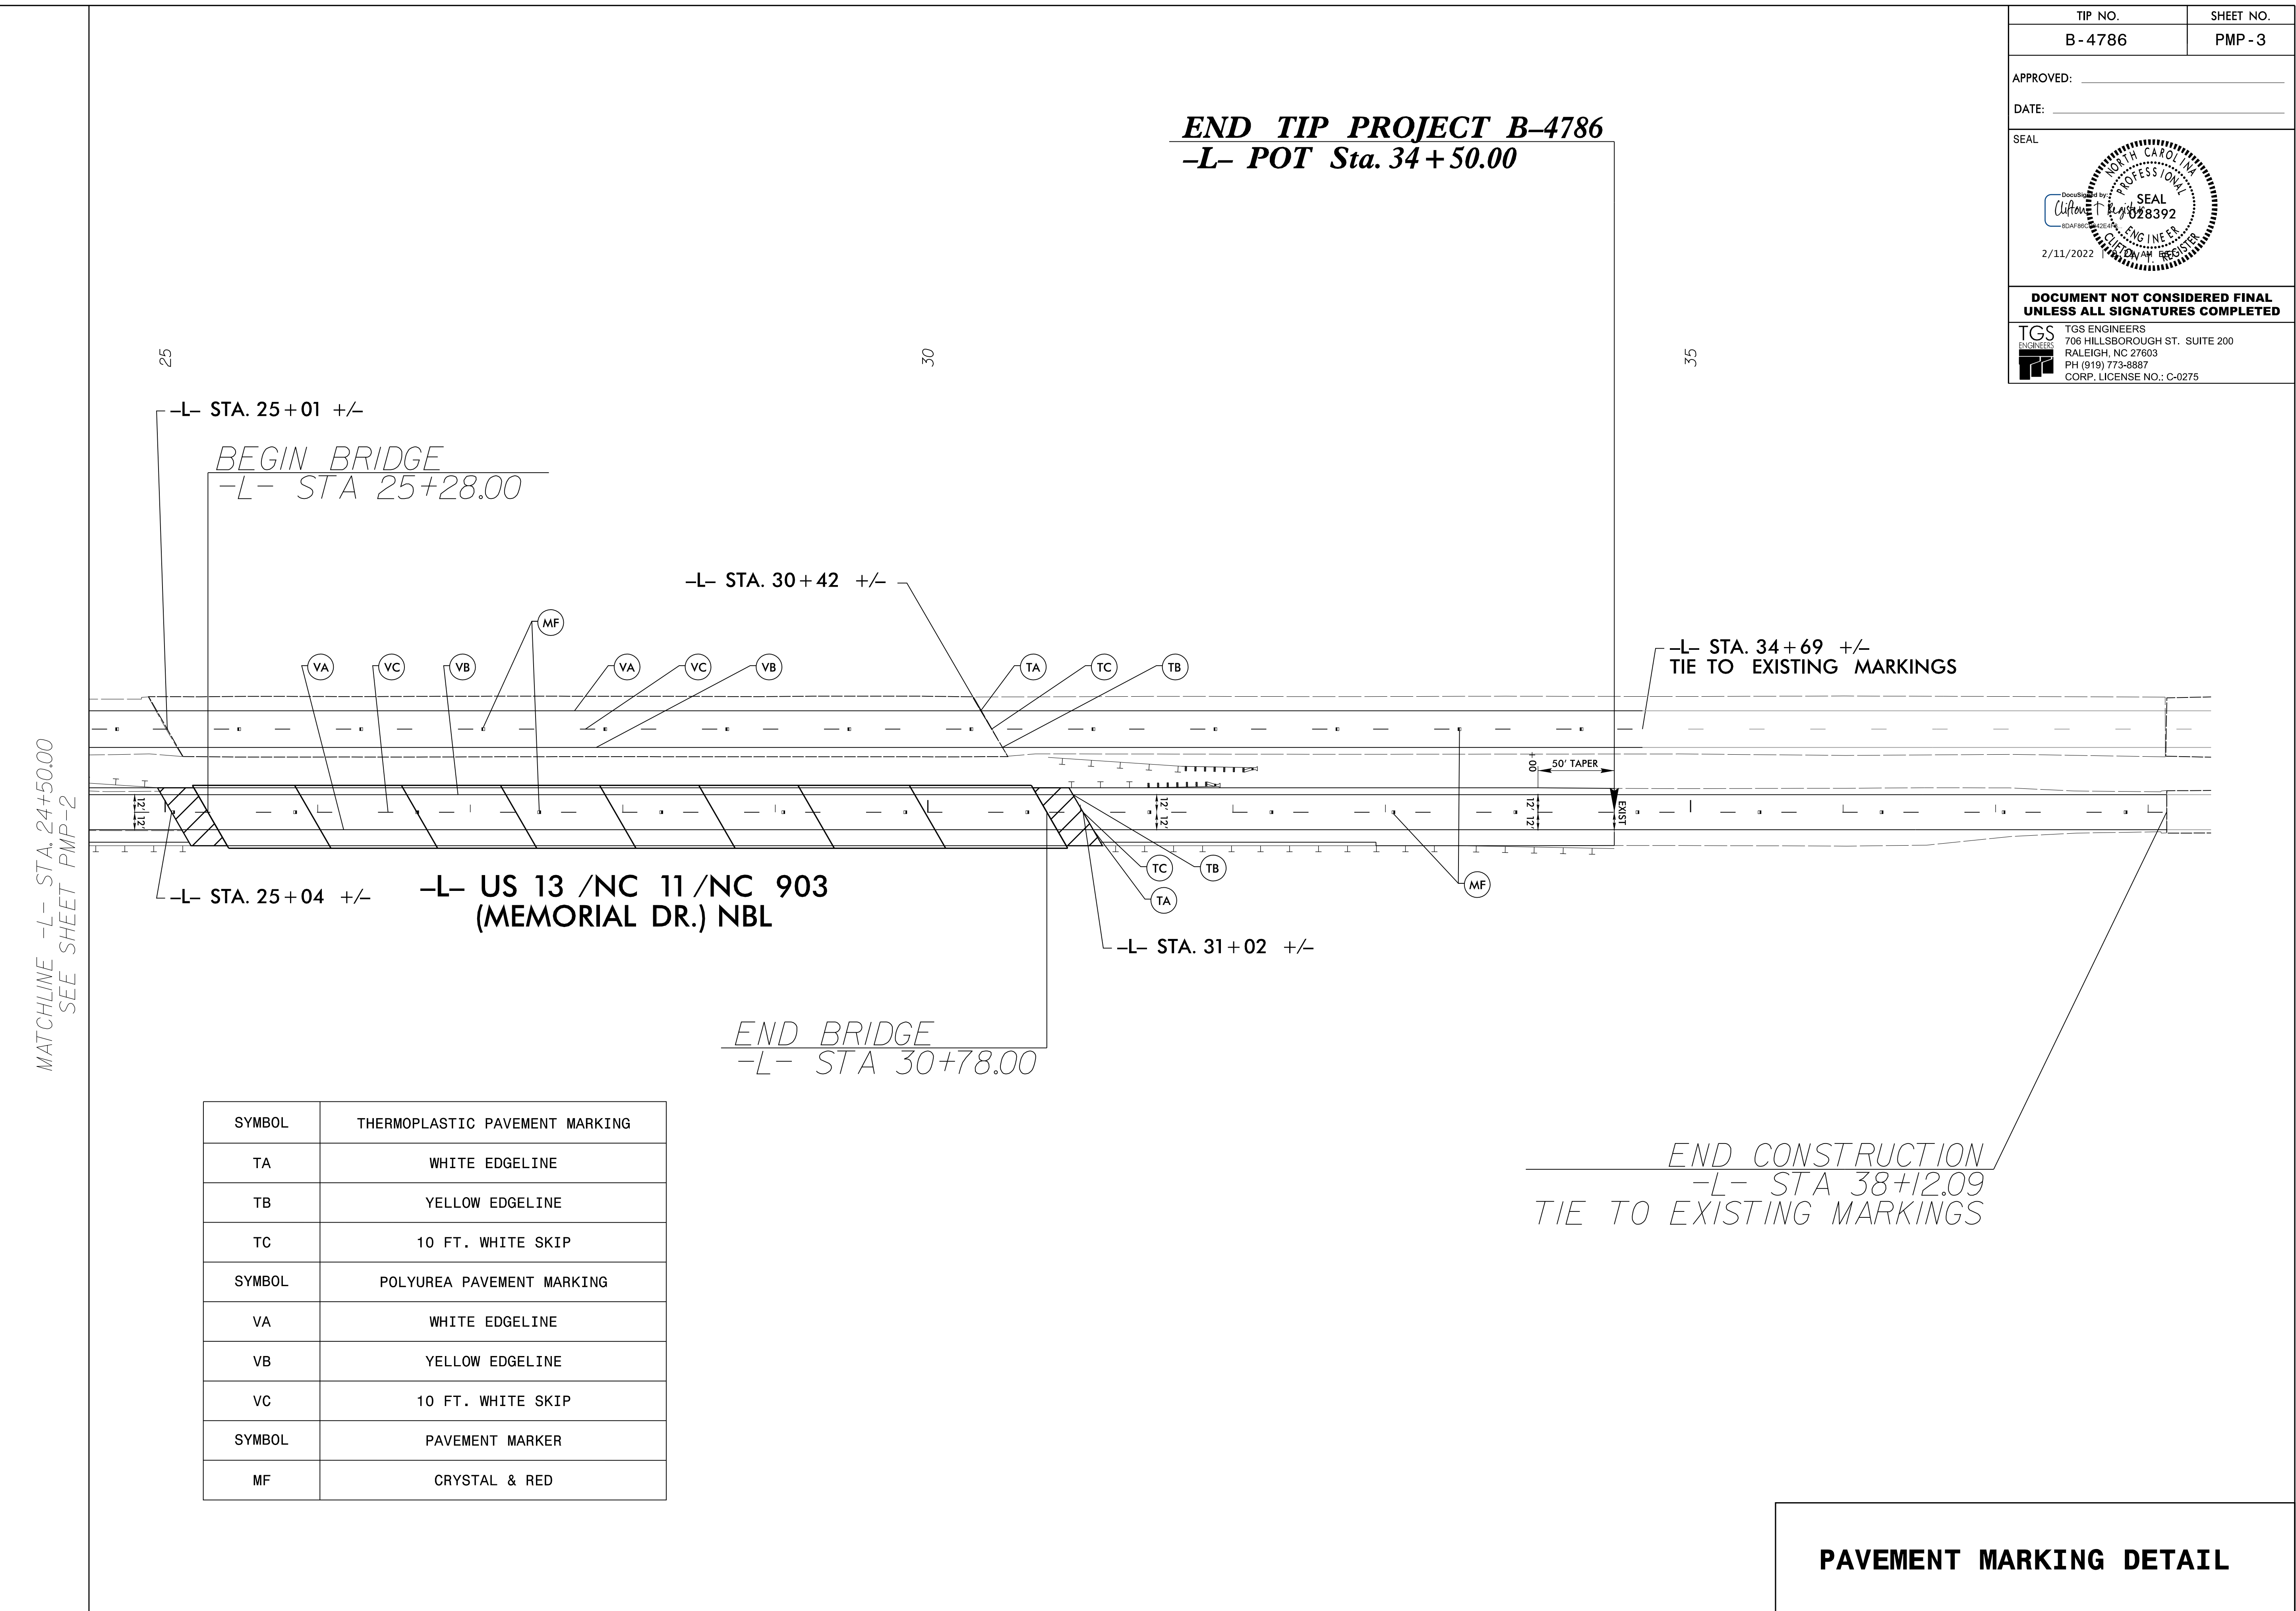

MATCHLINE -L- STA. 24+50.00
SEE SHEET PMP-2

SYMBOL	THERMOPLASTIC PAVEMENT MARKING
TA	WHITE EDGELINE
TB	YELLOW EDGELINE
TC	10 FT. WHITE SKIP
SYMBOL	POLYUREA PAVEMENT MARKING
VA	WHITE EDGELINE
VB	YELLOW EDGELINE
VC	10 FT. WHITE SKIP
SYMBOL	PAVEMENT MARKER
MF	CRYSTAL & RED

END CONSTRUCTION
 -L- STA 38+12.09
 TIE TO EXISTING MARKINGS

PAVEMENT MARKING DETAIL

3/28/2019
 X:\NGD01\B-4786\Traffic\Signing\Pavement Markings\B-4786_Sgn_PMP_03(FPM).dgn
 User:pschulken