

09/08/99

TIP PROJECT: B-4786

CONTRACT: C204376


\$\$\$\$\$ SYSTEM \$\$\$\$\$\$
\$\$\$\$\$ DGN \$\$\$\$\$\$
\$\$\$\$\$ USER NAME \$\$\$\$\$\$

STATE OF NORTH CAROLINA
DIVISION OF HIGHWAYS

**UTILITIES BY OTHERS PLANS
PITT COUNTY**




**LOCATION: REPLACE BRIDGE NO. 38 OVER THE TAR RIVER
ON US 13 IN GREENVILLE**

TYPE OF WORK: GAS (DISTRIBUTION) AND COMMUNICATIONS

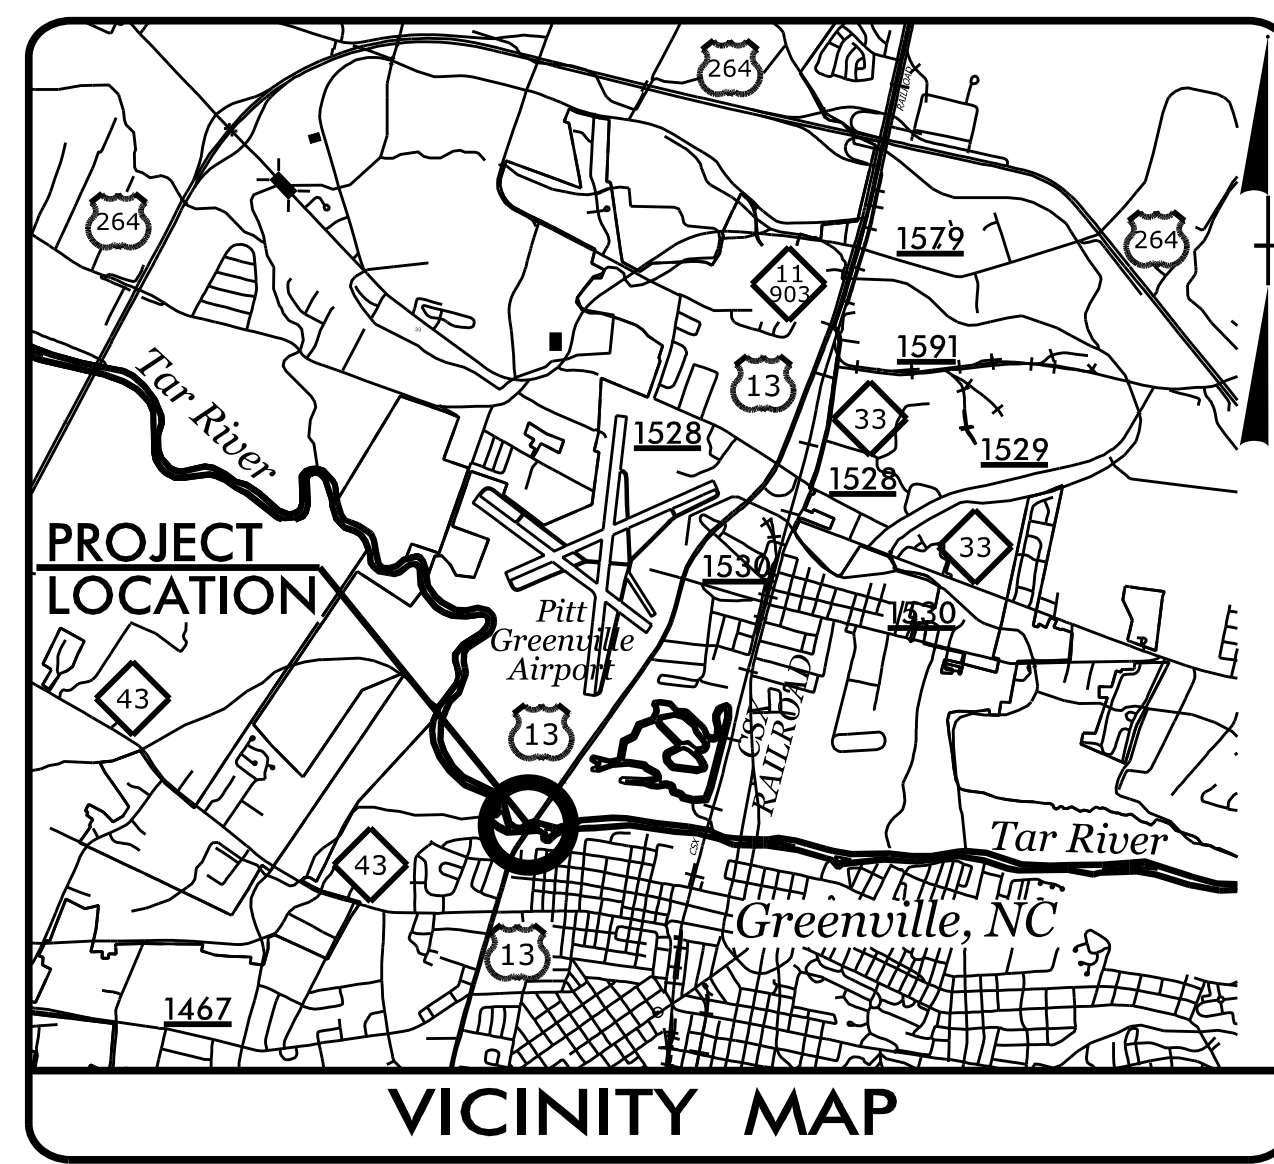

T.I.P. NO.	SHEET NO.
B-4786	UO-1

NOTE:
ALL UTILITY WORK SHOWN ON THIS SHEET WILL BE DONE BY OTHERS. NO PAYMENT WILL BE MADE TO THE CONTRACTOR FOR UTILITY WORK SHOWN ON THIS SHEET.

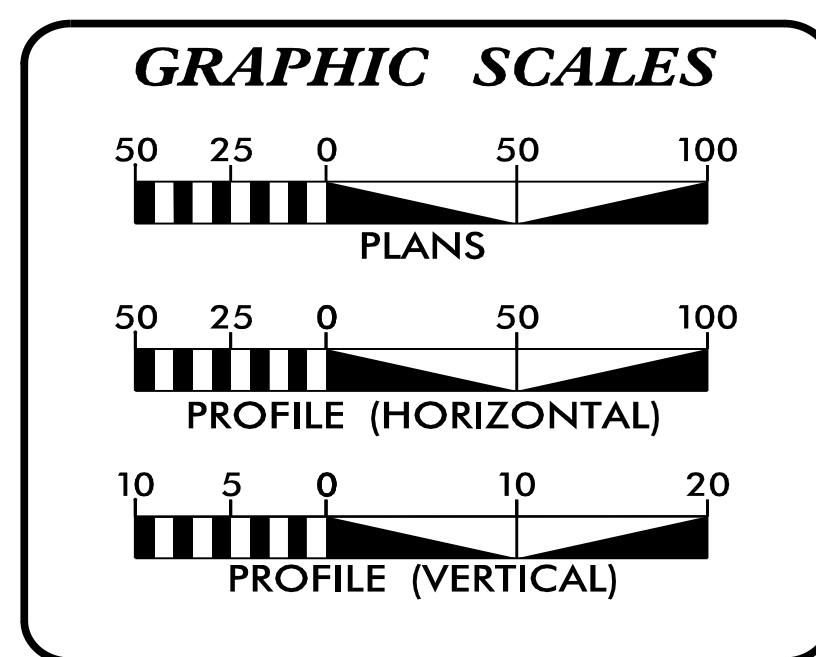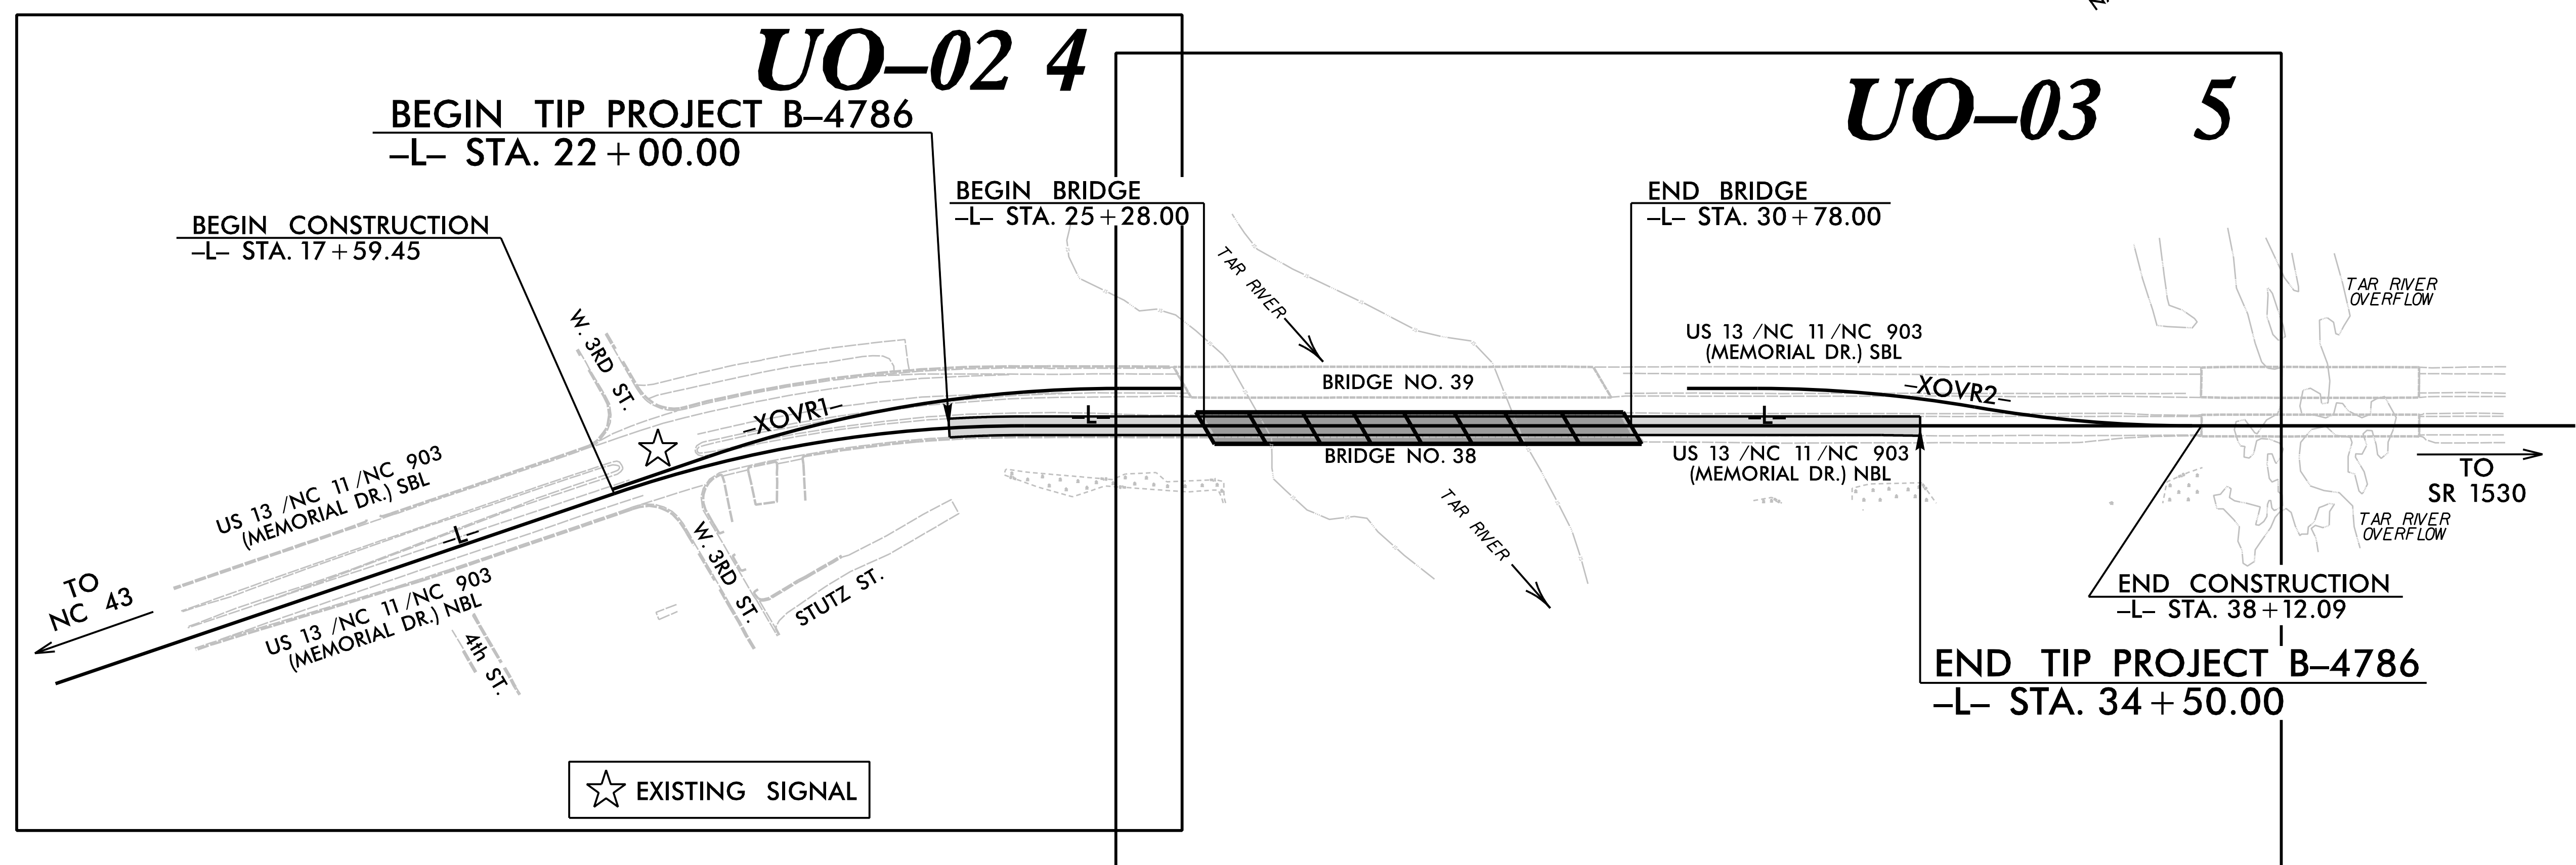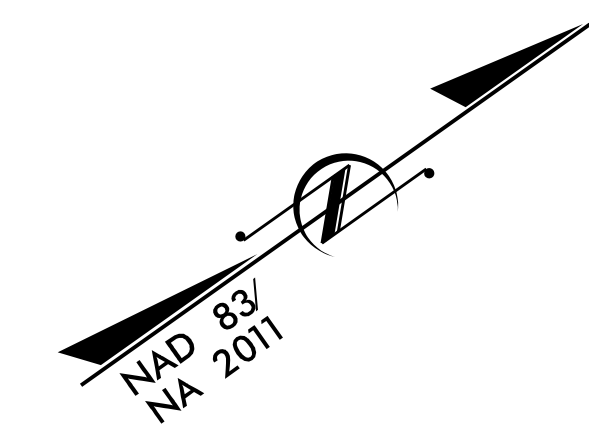

INDEX OF SHEETS

SHEET NO.:	DESCRIPTION:
UO-1	TITLE SHEET
UO-02 THRU UO-03	UBO PLAN SHEETS

UTILITY OWNERS WITH CONFLICTS

(A) COMMUNICATIONS - GUC
(B) COMMUNICATIONS - CENTURYLINK
(C) GAS - GUC

PREPARED IN THE OFFICE OF:

SAI 2641 Sumner Boulevard
Suite 116
Raleigh, NC 27616
(919) 878-7466

Webb White UTILITY PROJECT MANAGER
Freddie Bunn PROJECT UTILITY COORDINATOR

**DIVISION OF HIGHWAYS
UTILITIES UNIT**
1555 MAIL SERVICES CENTER
RALEIGH, NC 27699-1555
PHONE (919) 707-6690
FAX (919) 250-4151

Bo Hemphill, PE UTILITIES REGIONAL ENGINEER
Greg Sealy UTILITIES ENGINEER
Tanga Sampson UTILITIES AREA COORDINATOR
Larry James UTILITIES COORDINATOR

